



NORTH ELEVATION
SCALE: 1/8" = 1'-0"

1
A4.1

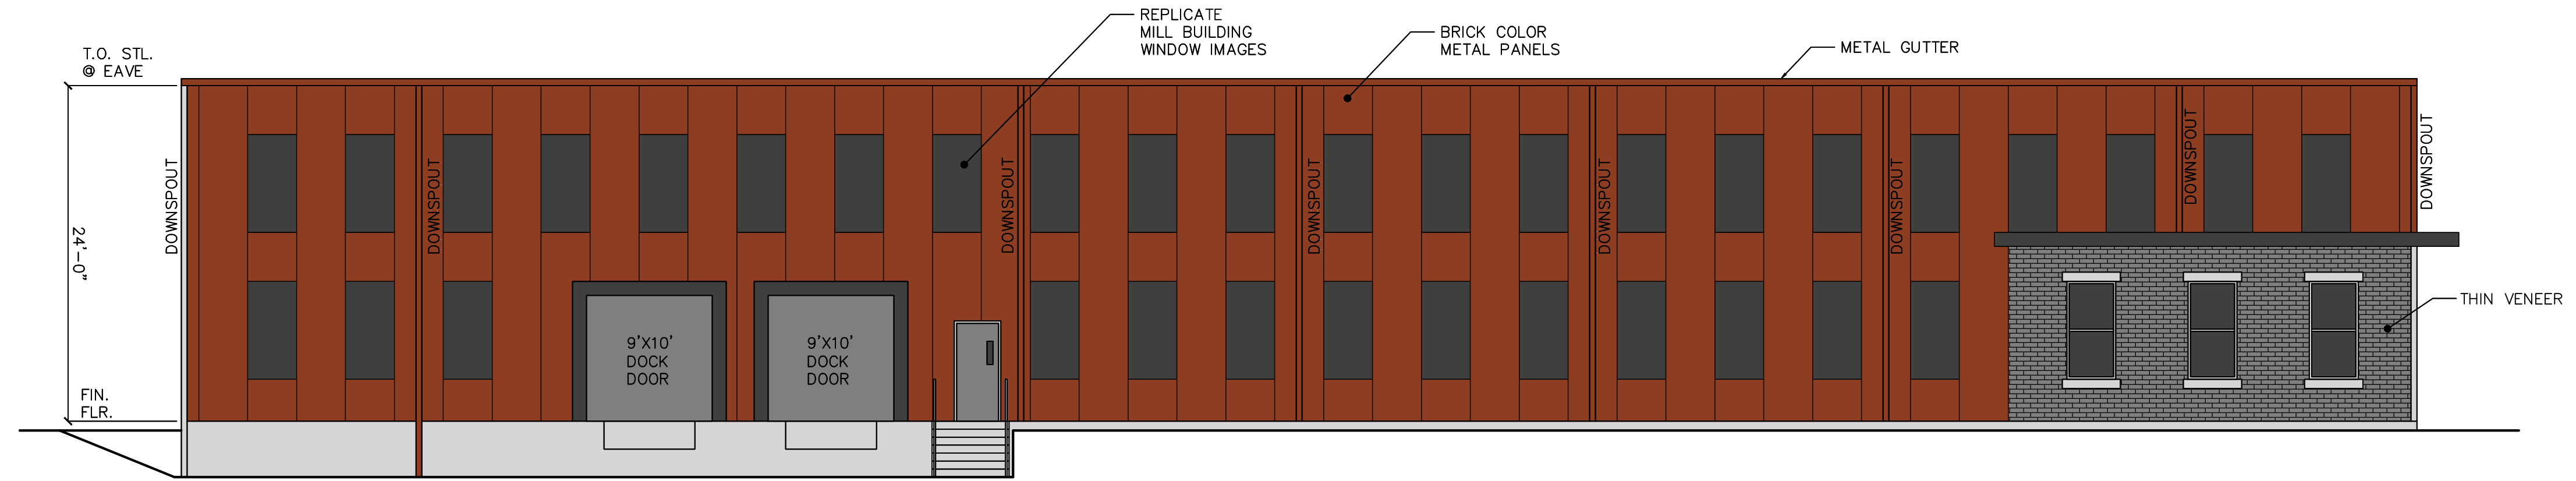


EAST ELEVATION
SCALE: 1/8" = 1'-0"

2
A4.1

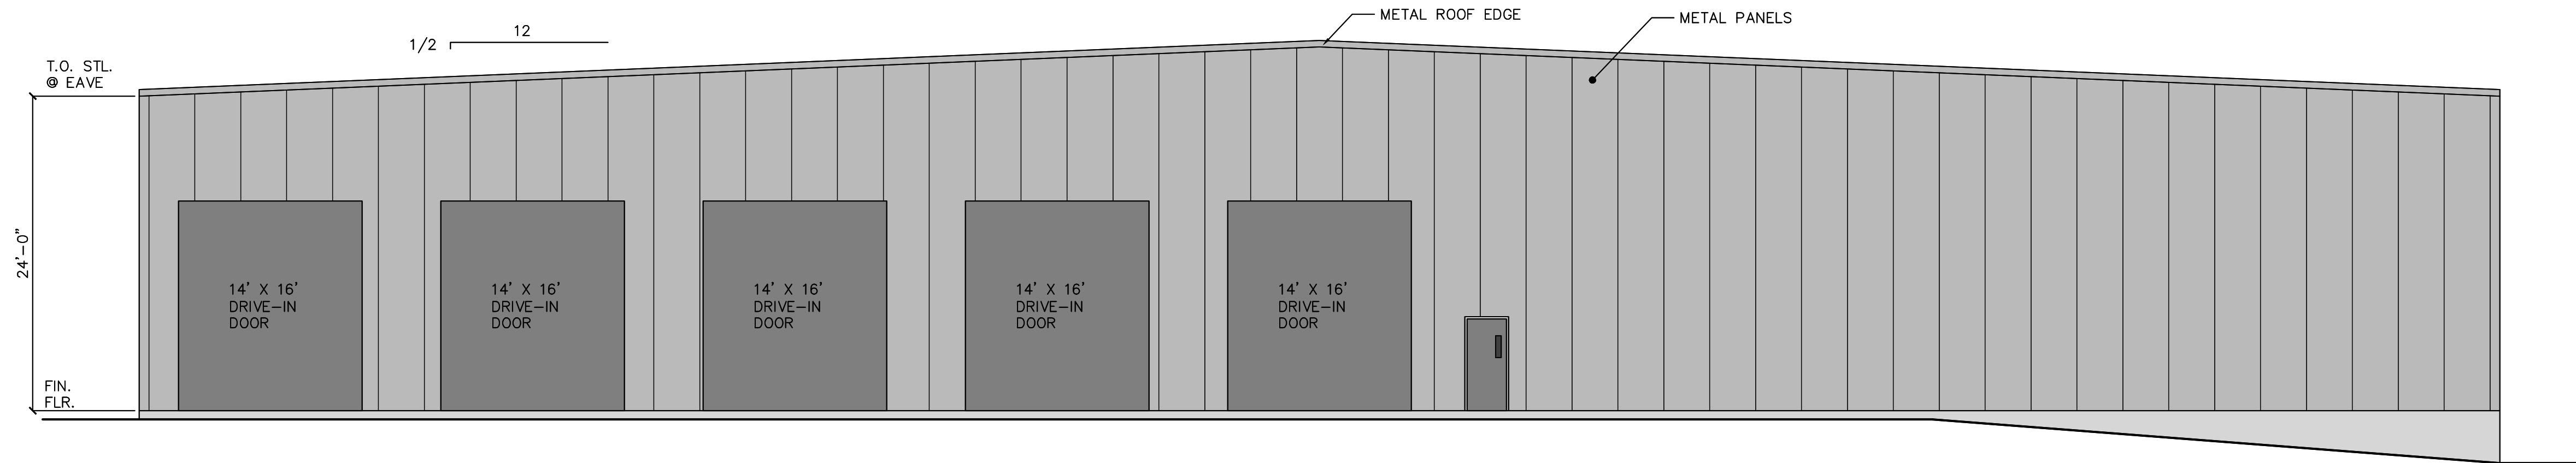

SOUTH ELEVATION
SCALE: 1/8" = 1'-0"

3
A4.1

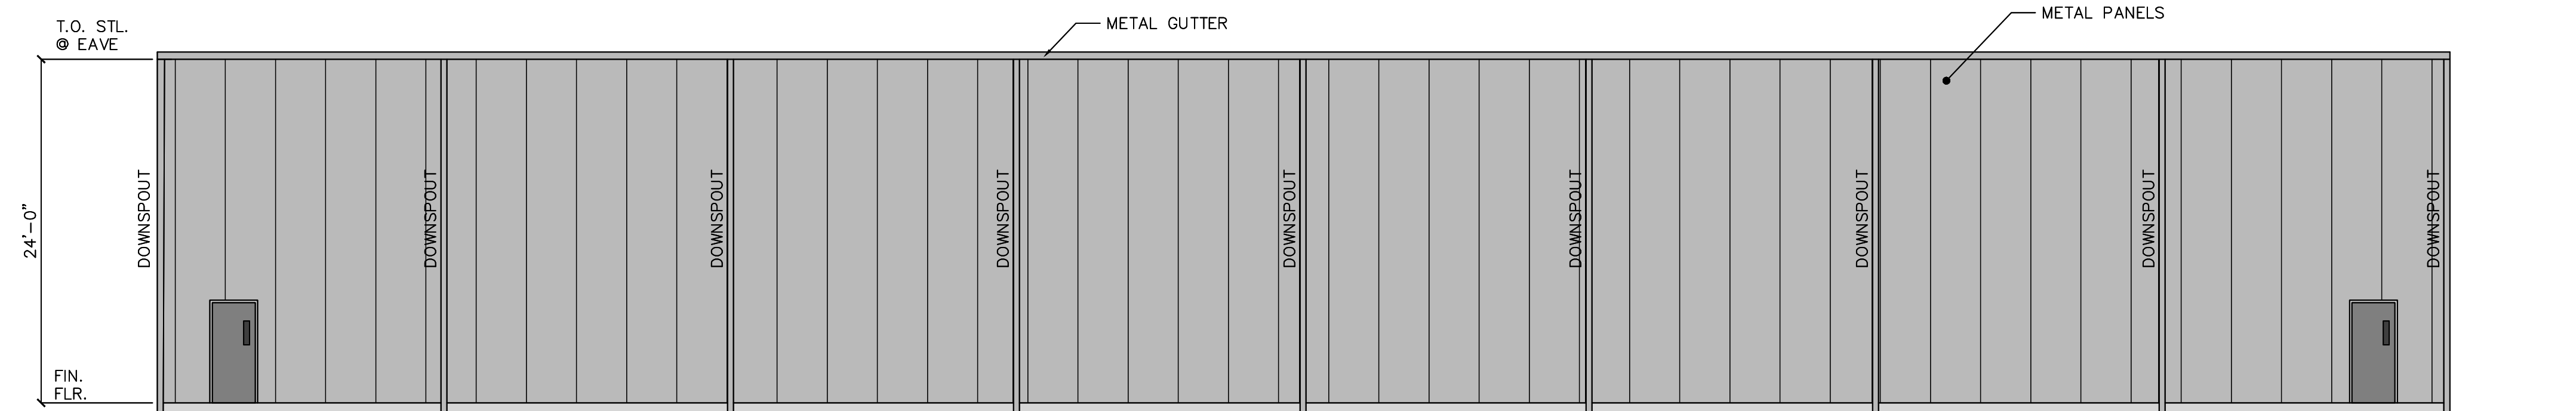

WEST ELEVATION
SCALE: 1/8" = 1'-0"

4
A4.1



Gregory J. O'Connor Associates, Inc.
ARCHITECTS
339 Main Street • Worcester, MA 01608 • 508-757-1377

NO.	REVISION

NORTHEAST GREAT DANE
100 WORCESTER PROVIDENCE TURNPIKE
SUTTON MA

ELEVATIONS

DATE: 2/15/24
JOB NO: 23-1395
SHEET NUMBER:

A4.1