


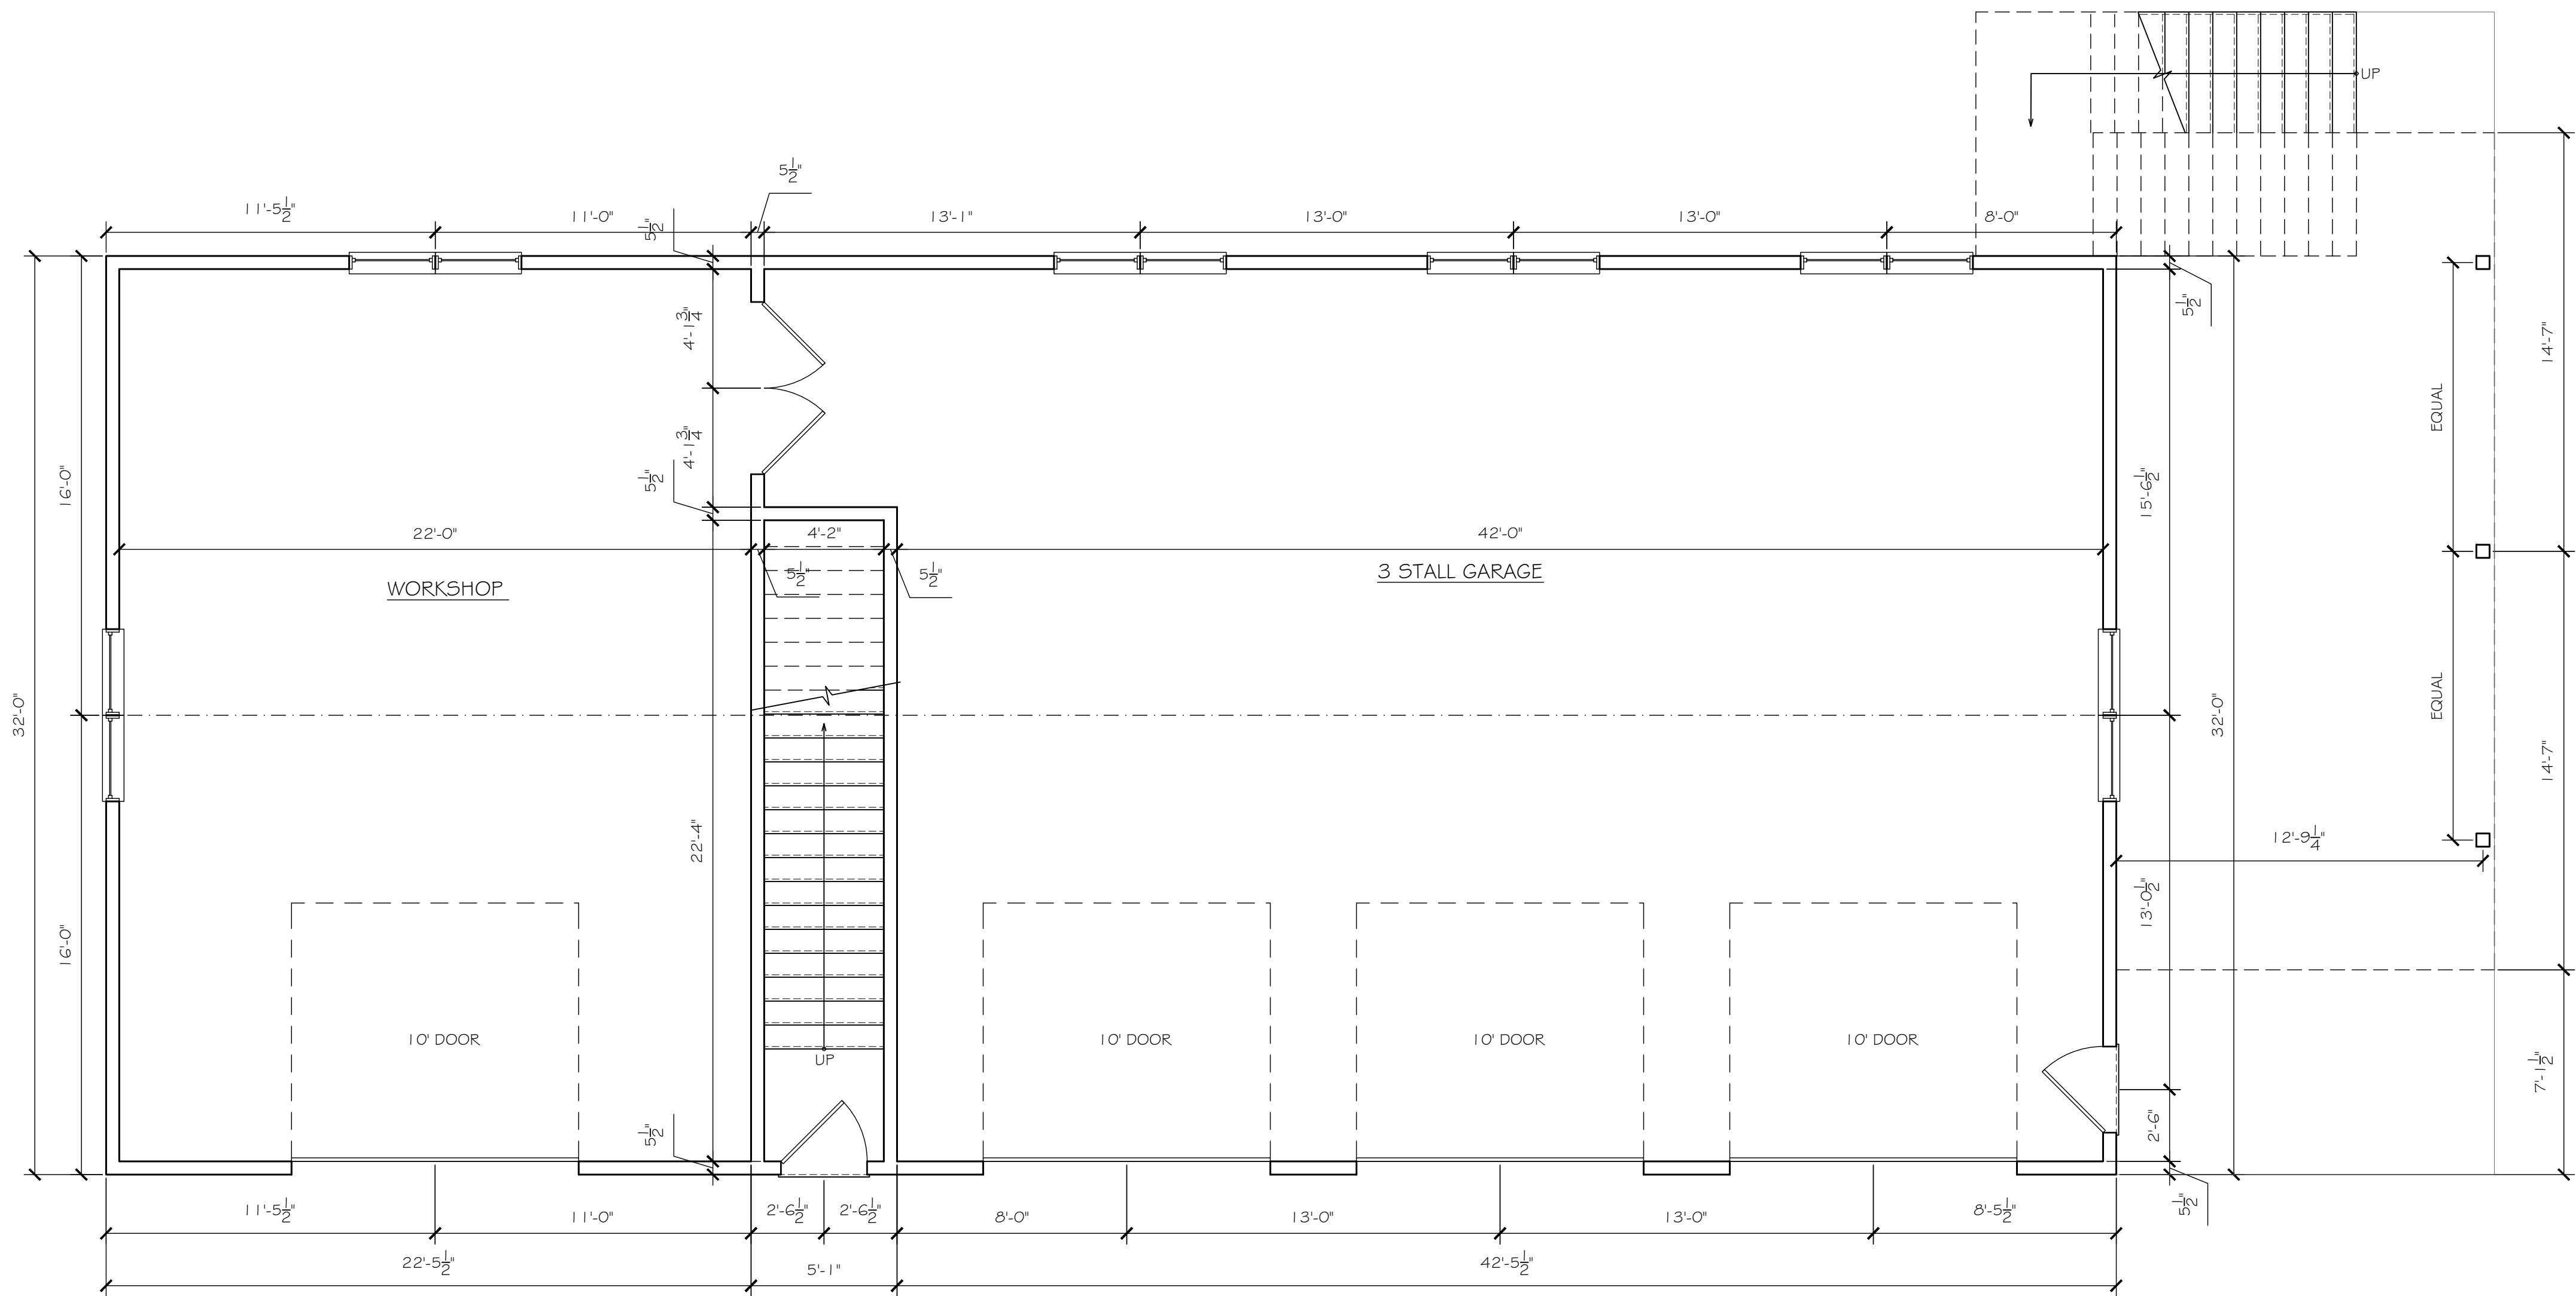

A FIRST FLOOR PLAN - GARAGE & WORKSHOP
SCALE: 1/4" = 1'-0"


bds design inc
254 bay road
hamilton, ma 01982
p 978.530.4705
www.bdsdesigninc.com

ZURAITIS FARM
12 TOWN FARM ROAD, SUTTON, MA

PROGRESS - 7/7/2022

FIRST FLOOR PLAN

SCALE:	
JOB NO:	
FILE:	
DRAWN:	
CHECKED:	
SHEET NO:	A1.1

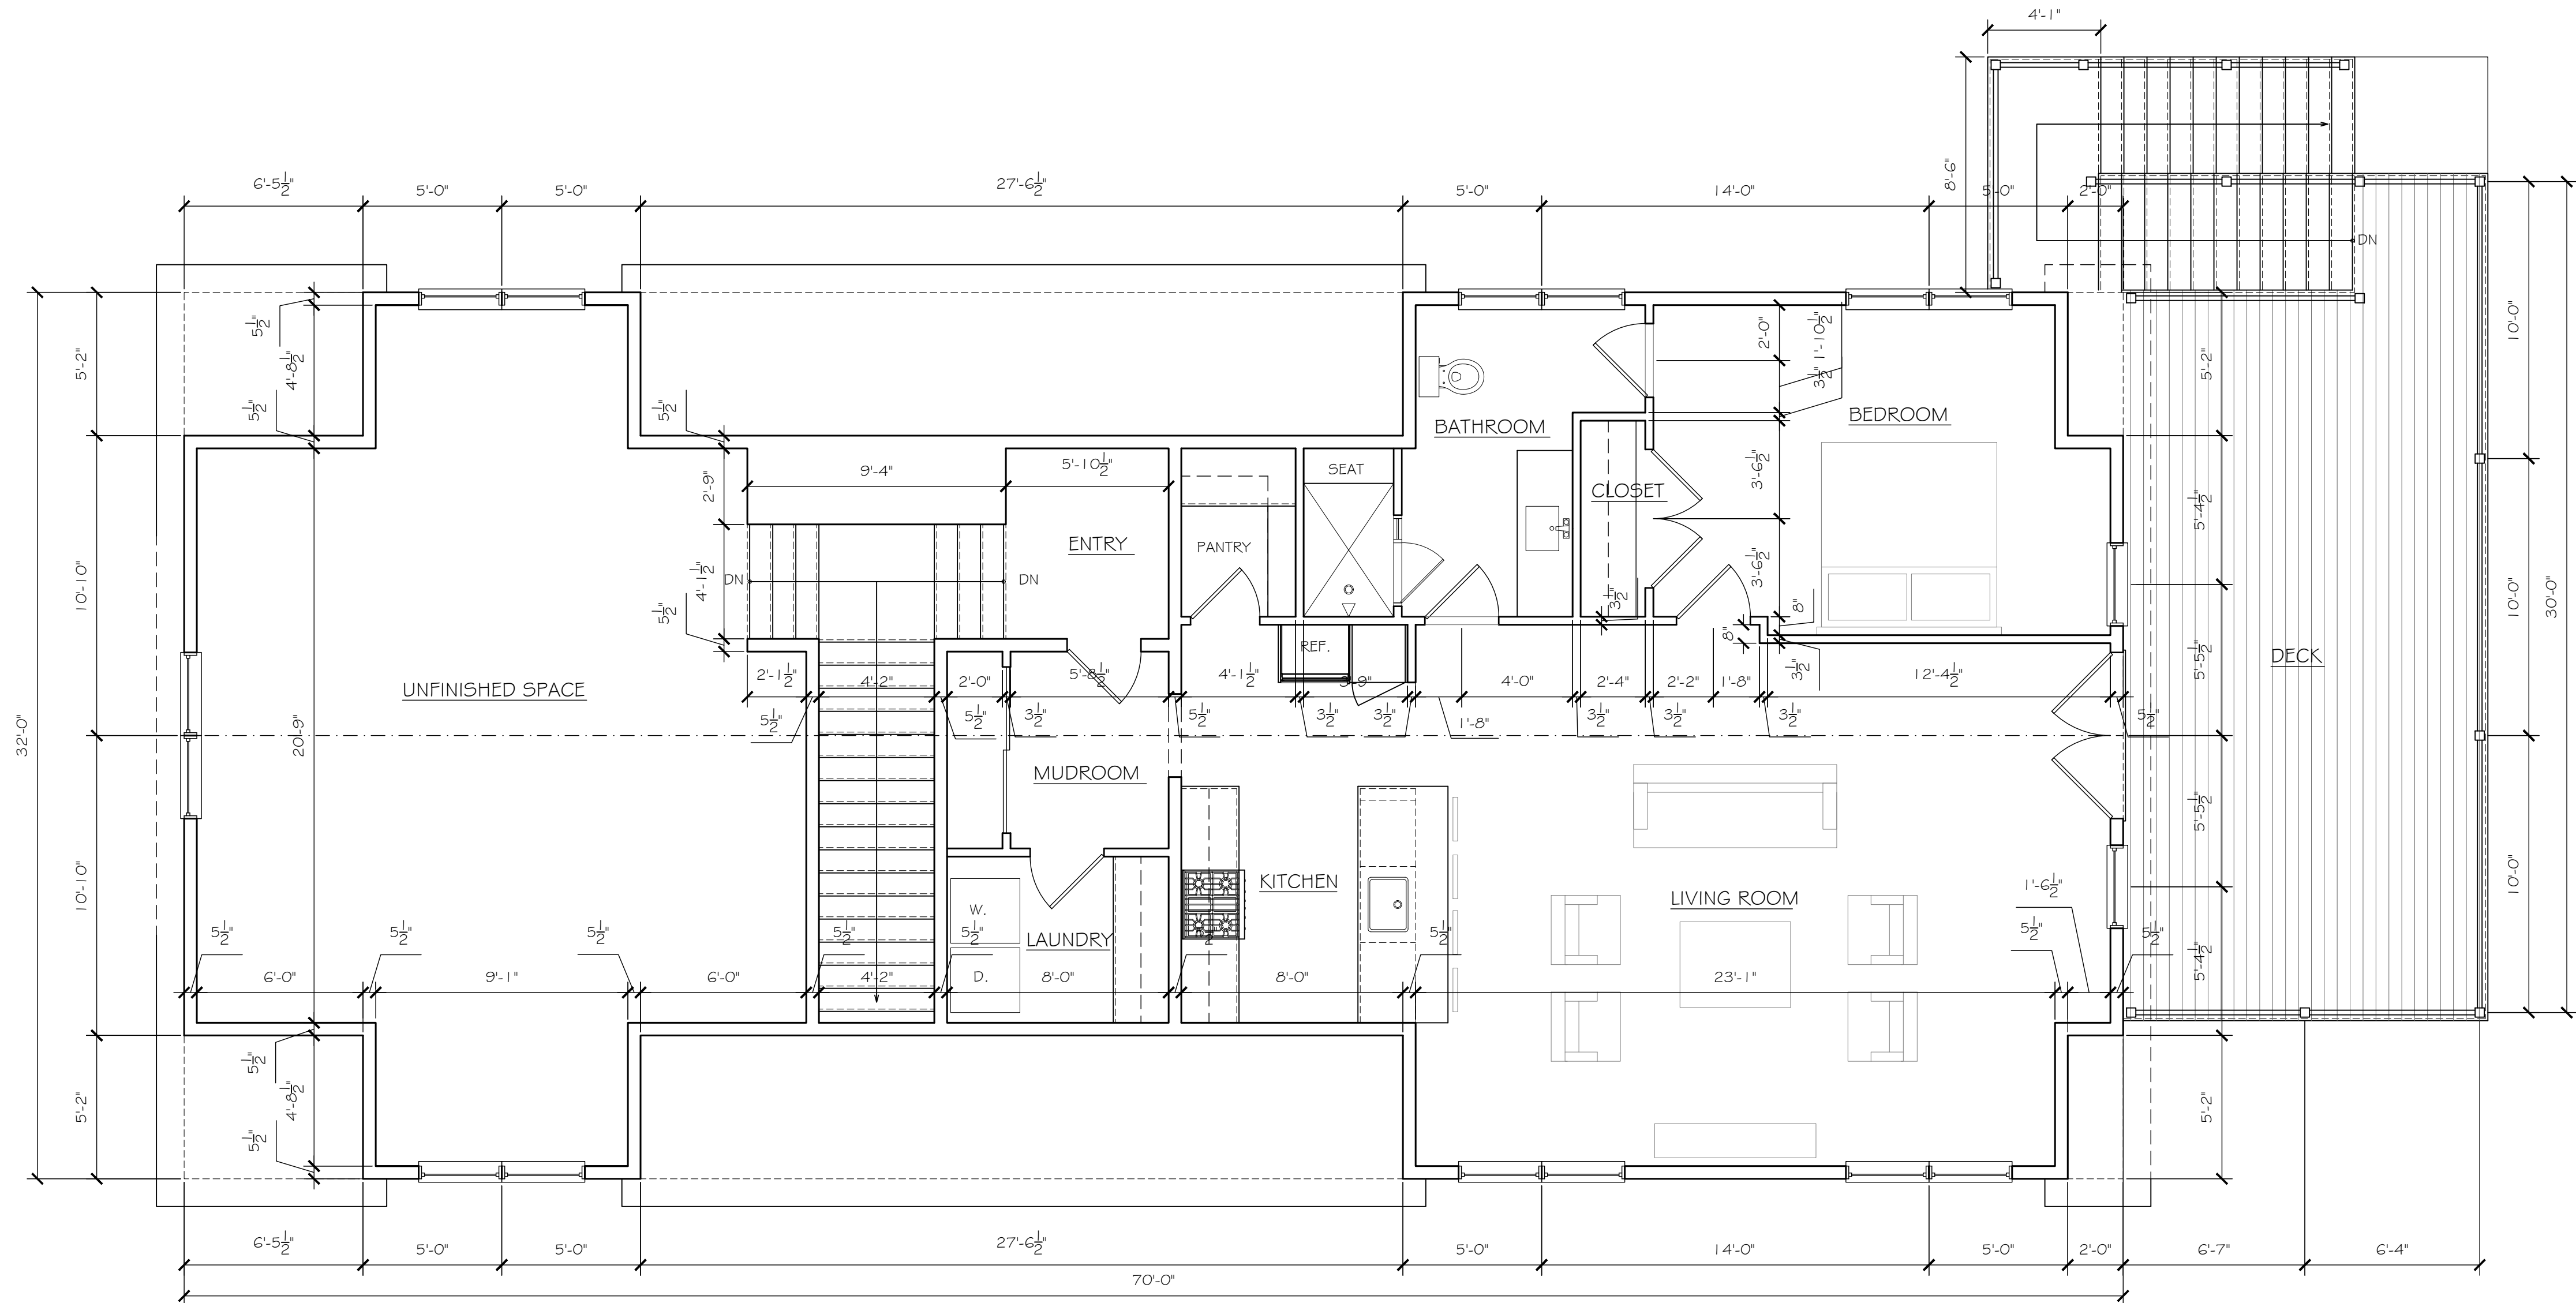


B SECOND FLOOR PLAN - APARTMENT LAYOUT
SCALE: 1/4"=1'-0"




A FRONT ELEVATION
SCALE: 1/4"=1'-0"



B SIDE ELEVATION
SCALE: 1/4"=1'-0"

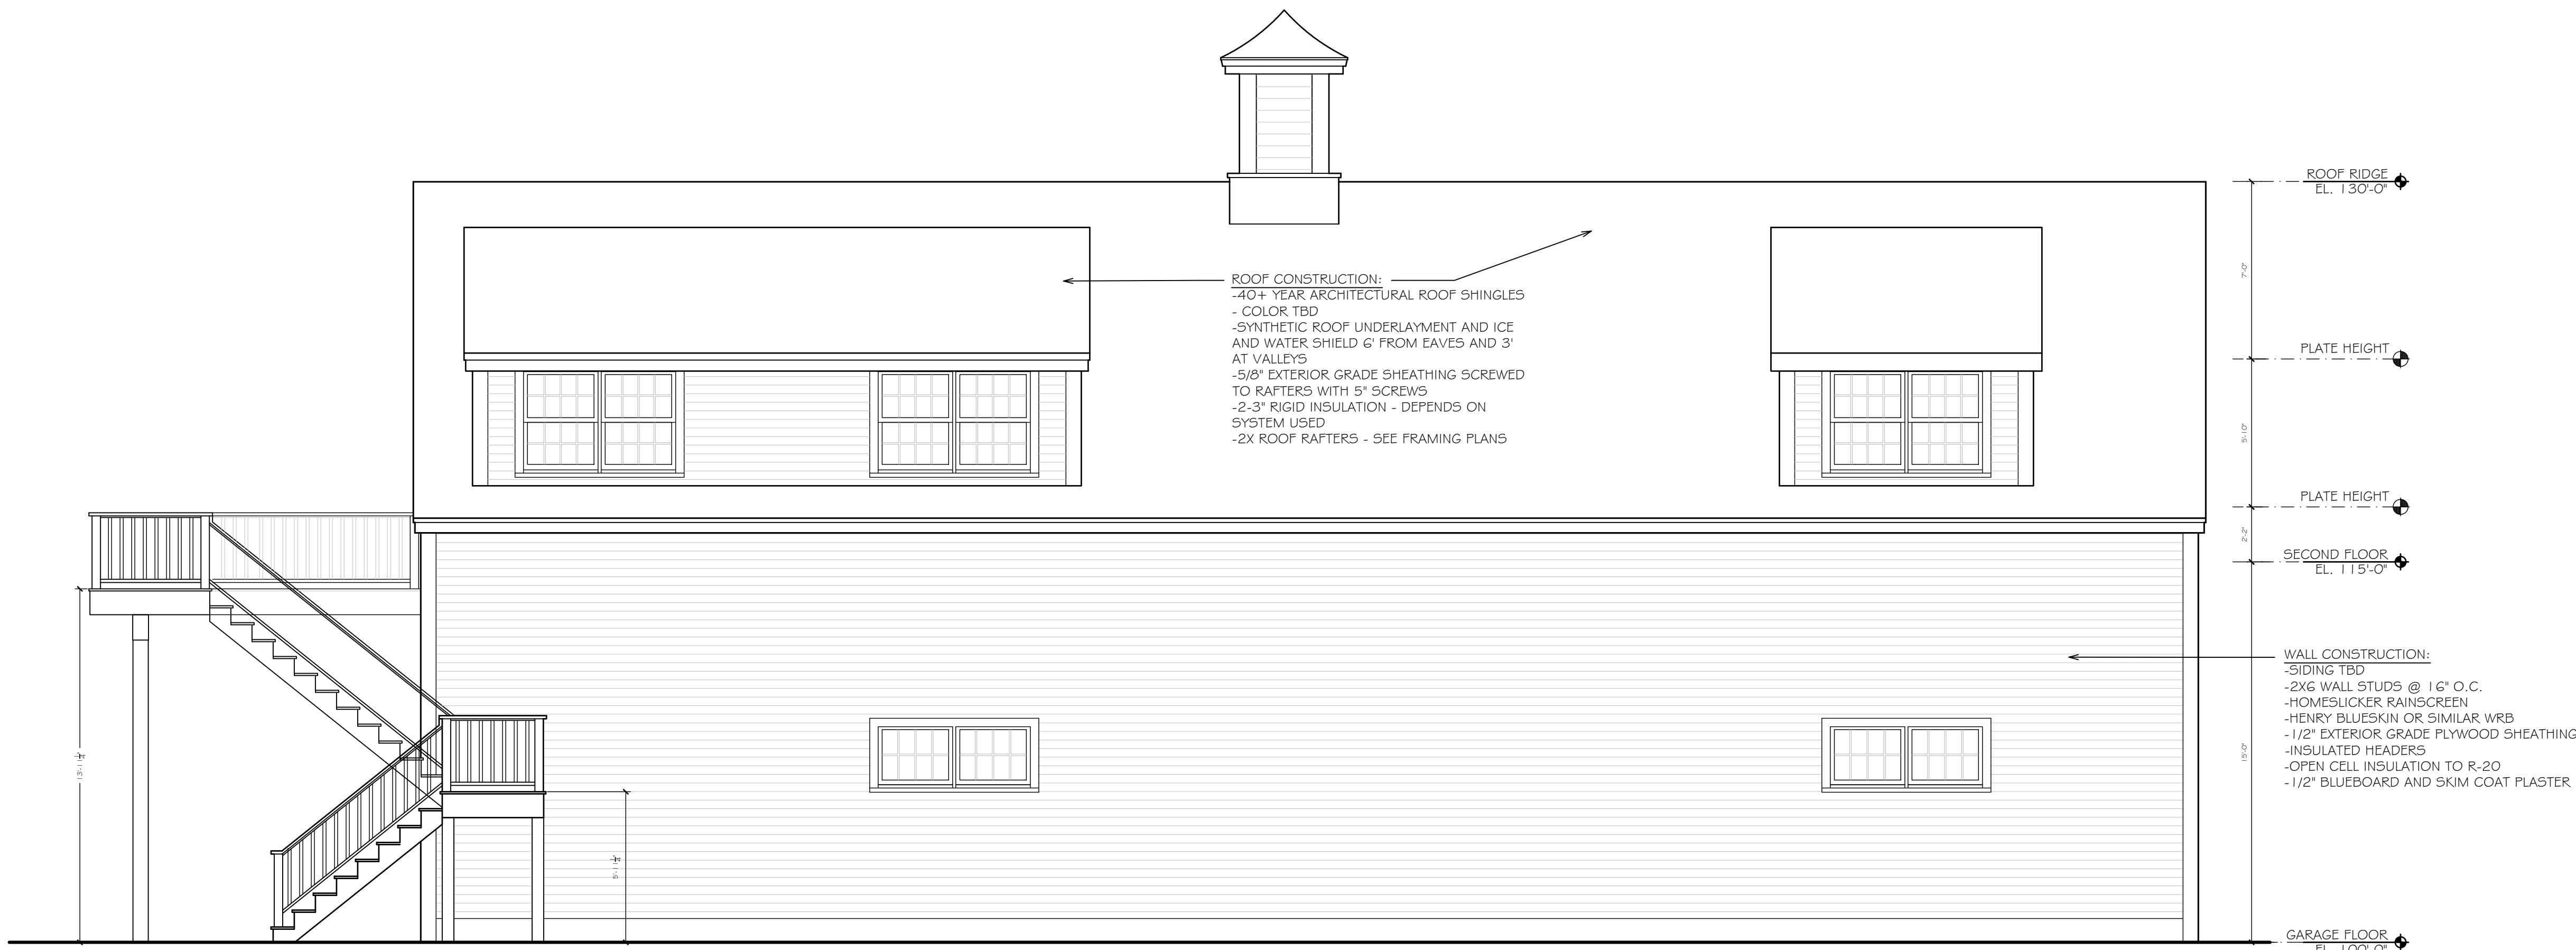

C REAR ELEVATION
SCALE: 1/4"=1'-0"

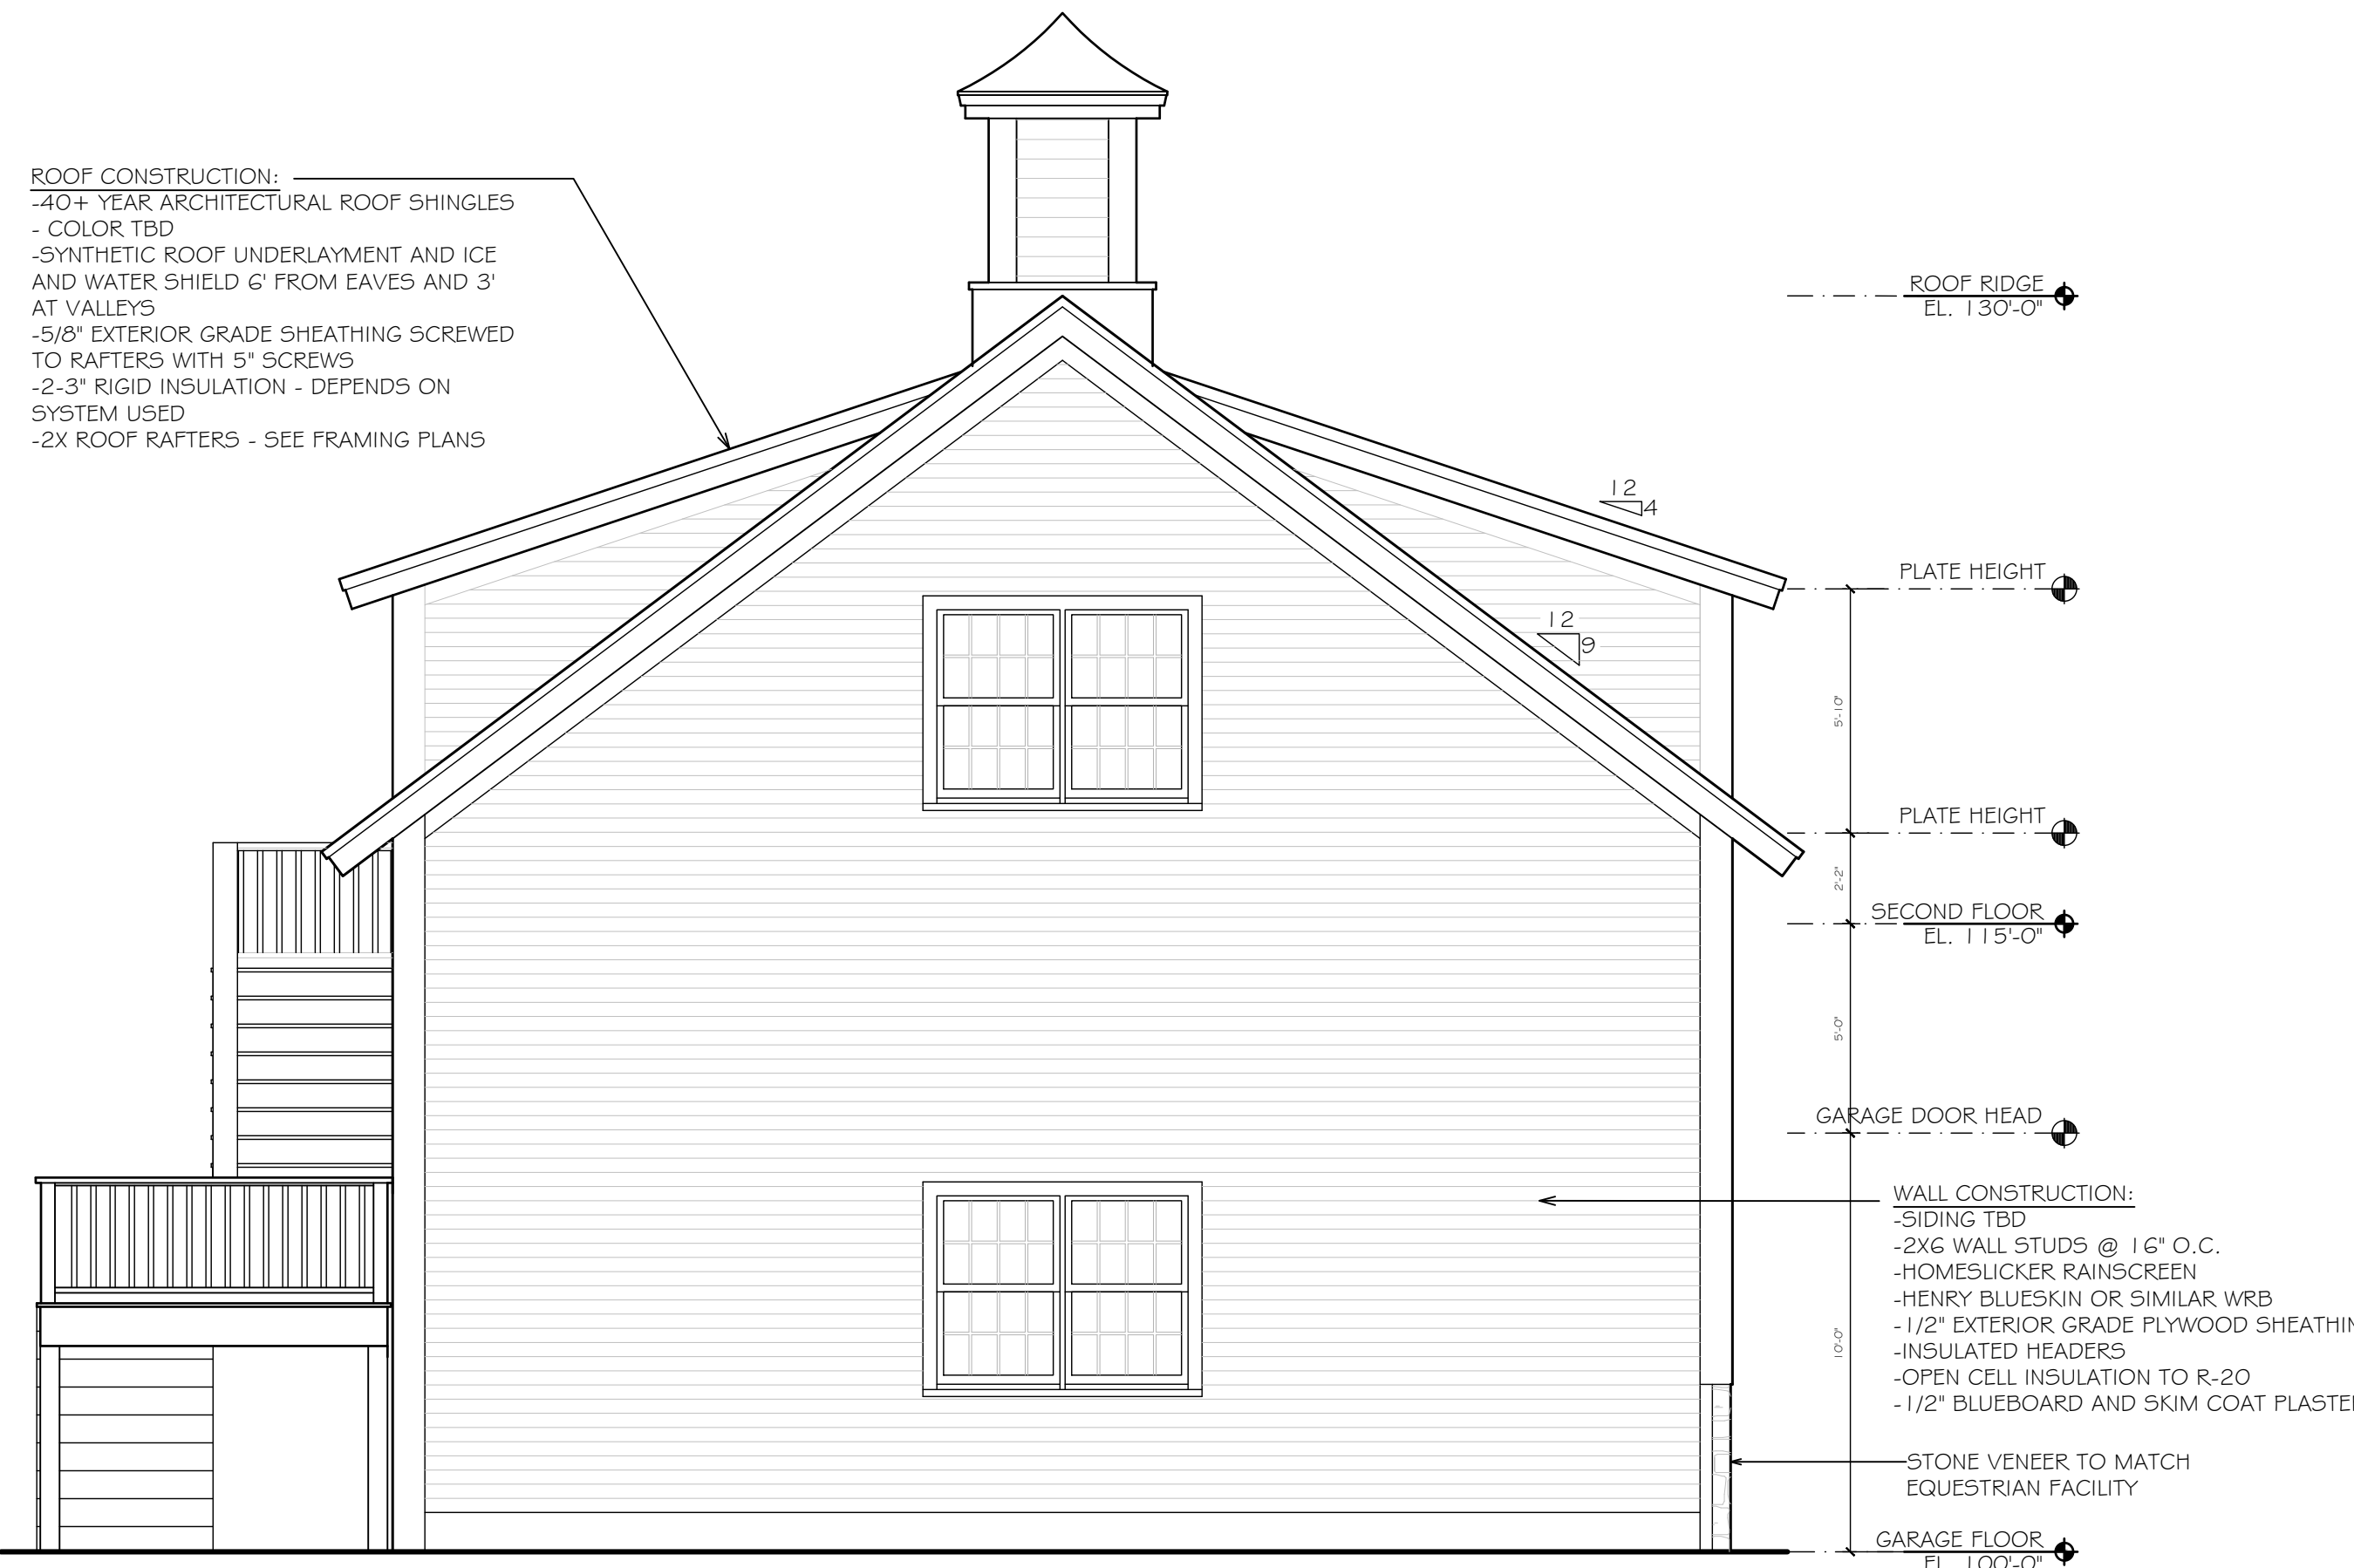

D SIDE ELEVATION
SCALE: 1/4"=1'-0"

bds design inc
254 bay road
hamilton, ma 01982
p 978.530.4705
www.bdsdesigninc.com

ZURAITIS FARM

12 TOWN FARM ROAD, SUTTON, MA

PROGRESS - 7/7/2022

EXTERIOR ELEVATIONS

SCALE:
JOB NO:
FILE:
DRAWN:
CHECKED:
SHEET NO:

A2.2