



\\Volumes\Correll Backup\ConvenientMD\ActiveCMD\Plaistow NH - 2020\Arch\2021006 Convenient_MD_PlaistowNH_Interior_V20.dwg Tuesday, October 19, 2021

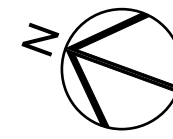

Proposed Floor Plan

SCALE: 1/4" = 1'-0"

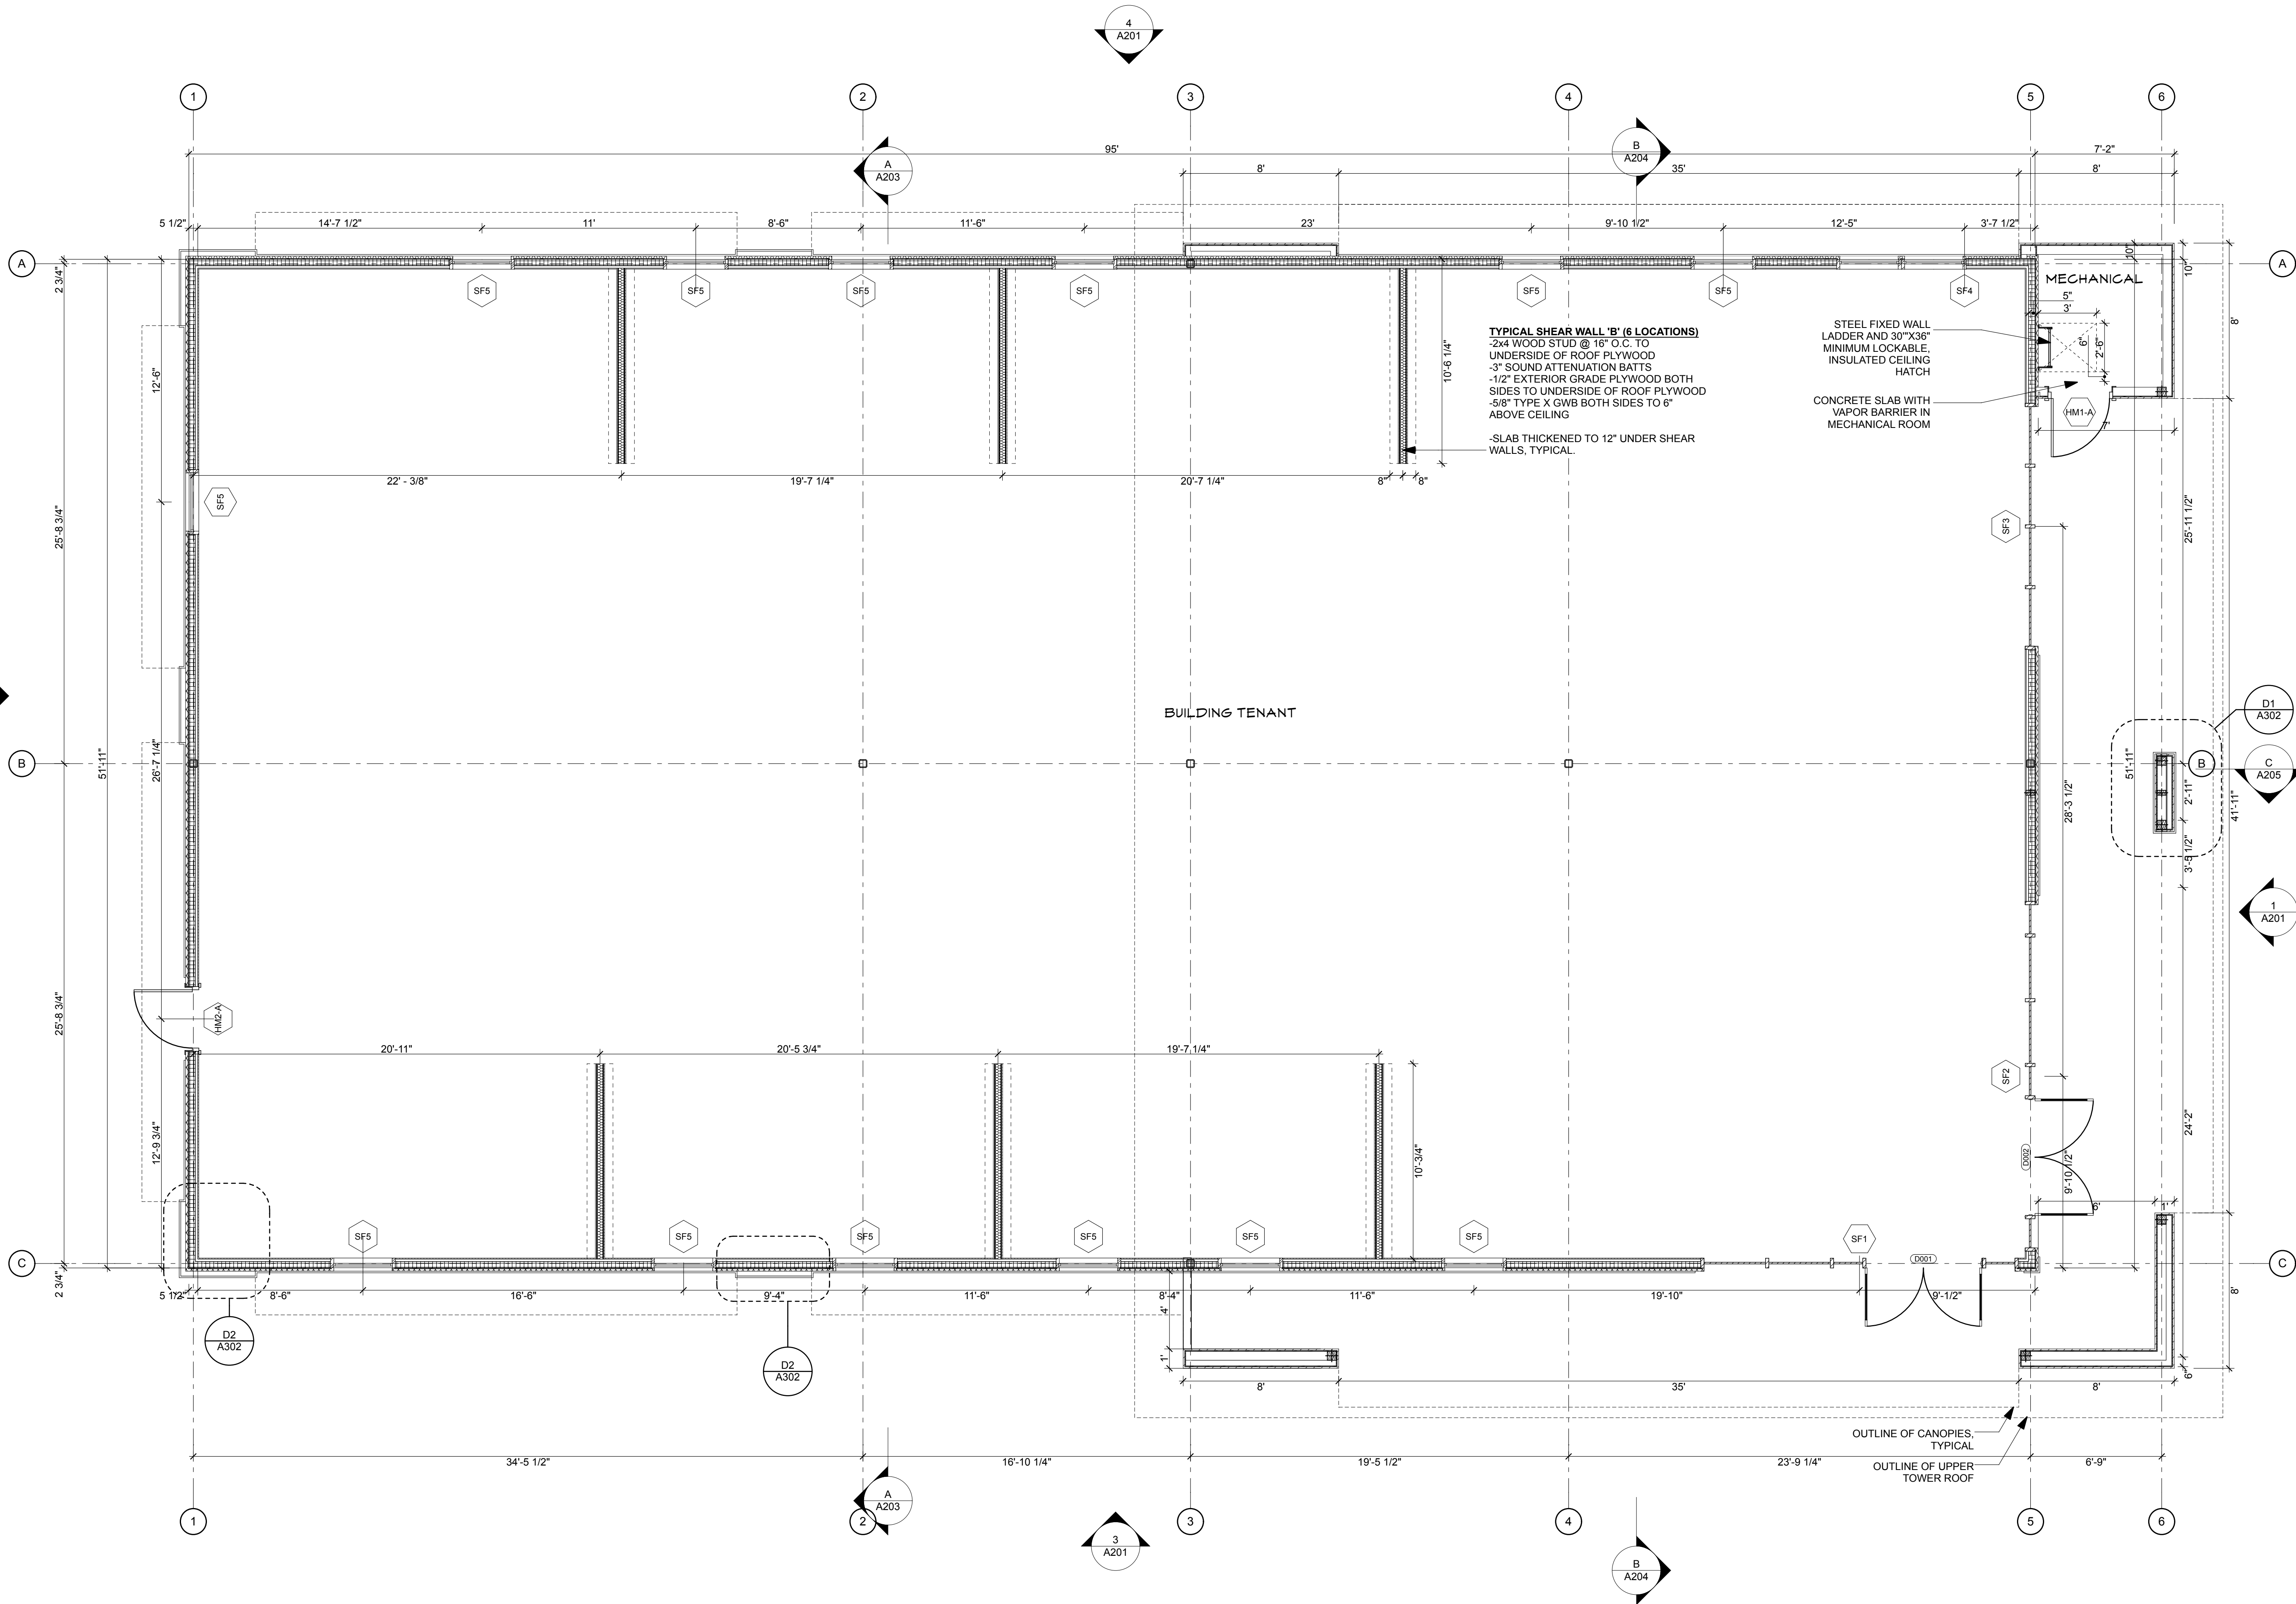

ConvenientMD
49 Plaistow Road
Plaistow, NH 03865

DENNIS MRES, P.A.
ARCHITECTS
697 Union Street, Manchester, NH
603-625-4548 FAX 603-625-1067



ConvenientMD
URGENT CARE
Corporate Office
111 New Hampshire Avenue,
Portsmouth, NH 03801
603-319-4490

The materials contained in these drawings and the information provided are the property of ConvenientMD Urgent Care. Possession and use of these drawings and information is limited to the project and site for which they were prepared. No part of these drawings or information may be reproduced, stored in a retrieval system, or transmitted in any form or by any means, electronic, mechanical, photocopying, recording, or by any information storage and retrieval system, without written permission of ConvenientMD Urgent Care. A. MRES

Building Shell
Floor Plan

revisions:

ISSUED FOR CONSTRUCTION
date: 10/15/21
proj. no.:

A101