


I:\Volumes\Correll_Sitegate_Backup\KCA\Active Projects\ConvenientMD Urgent Care\CMD SuttonMA - 202206\Arch\cad\202206_01_ConvenientMD_Urgent_Care\CMD SuttonMA Interior_V2.dwg Wednesday, May 6, 2021

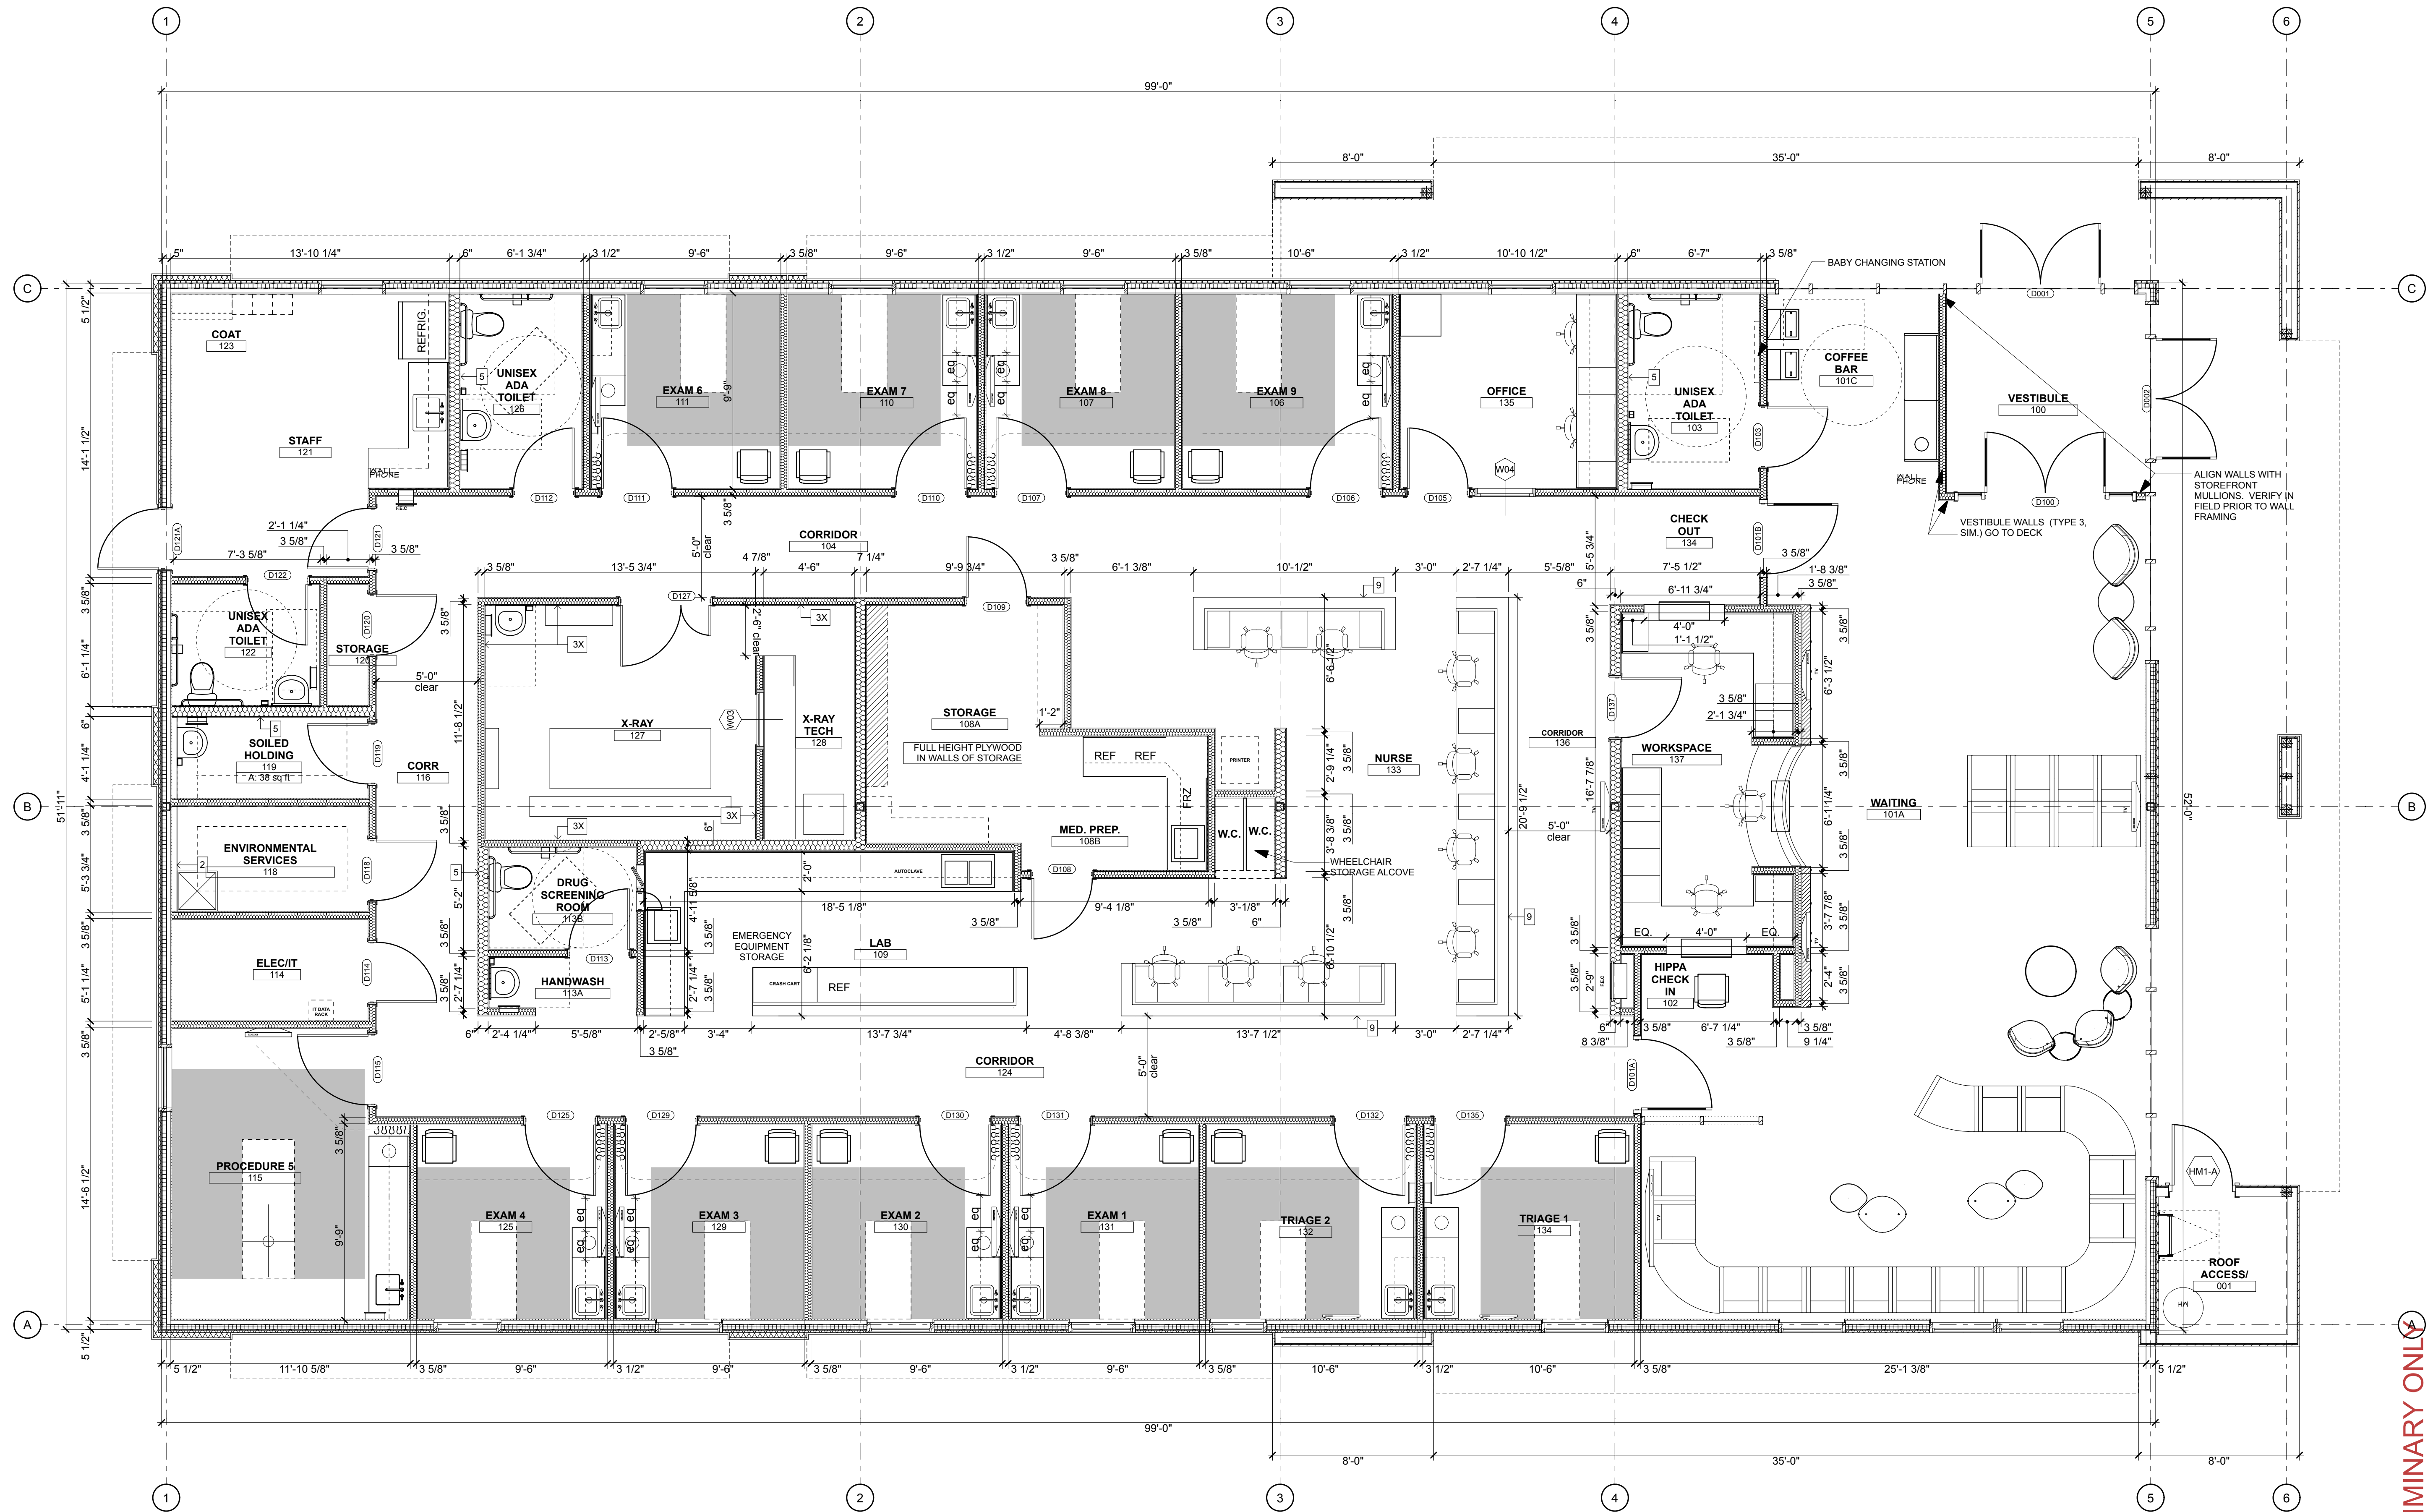

Proposed Floor Plan
SCALE: 1/8" = 1'-0"

WALL TYPE NOTE:
SEE DRAWING G002 FOR WALL TYPE NOTES

ARCHITECT:




KEVIN CORREIRA
ARCHITECTURE
KEVIN CORREIRA ARCHITECTURE LLC
52 NASHUA STREET, SUITE 30
MILFORD, NH 03055
kcorreira@kcorarch.com | 603-255-3075

The material contained in these drawings and the design they are intended to convey are the exclusive property of Kevin Correira Architecture LLC. Possession and use hereof is granted only confidentially in connection with construction and/or sale of the structure depicted herein as authorized by him, and the recipient agrees to abide by these restrictions. Any use, reproduction or disclosure of any information, in whole or in part, contained herein, without written permission of Kevin Correira Architecture LLC, is expressly prohibited.

ENGINEER:

CLIENT:

Torrington Properties, Inc.
60 K Street, Suite 302
Boston, MA 02127
857-264-1210

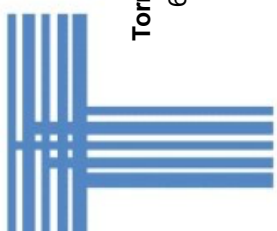

PROJECT:

ConvenientMD
15 Pleasant Valley Rd.
Sutton, MA 01590

SEAL:

Proposed Fitup
Floor Plan

ISSUE FOR: Progress
ISSUE DATE: 1/9/23
REVISIONS:

A 102

PROJECT #: 2022-006

PRELIMINARY ONLY