



Existing Home



Proposed Garage  
&  
Accessory Unit

John and Michele Hicks  
31 Pleasant Street, Sutton  
  
3 Car Garage & Accessory Unit

J.E.P. Contracting Inc



22 West St Suite #23  
Millbury MA 01527  
508-86504063  
patrick@jepcontracting.com

John & Michele Hicks

31 Pleasant Street Sutton  
Massachusetts 01590 (508) 865-9711  
mhicks9711@gmail.com, hfsllc@verizon.net

DRAWN BY: Patrick Perkins


SCALE: As Noted

PAGE:

1

DATE: Friday, February 2, 2024


Cover Page

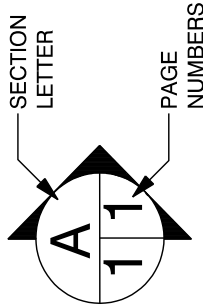





**Front Elevation**  
SCALE: 1/8" = 1'-0"

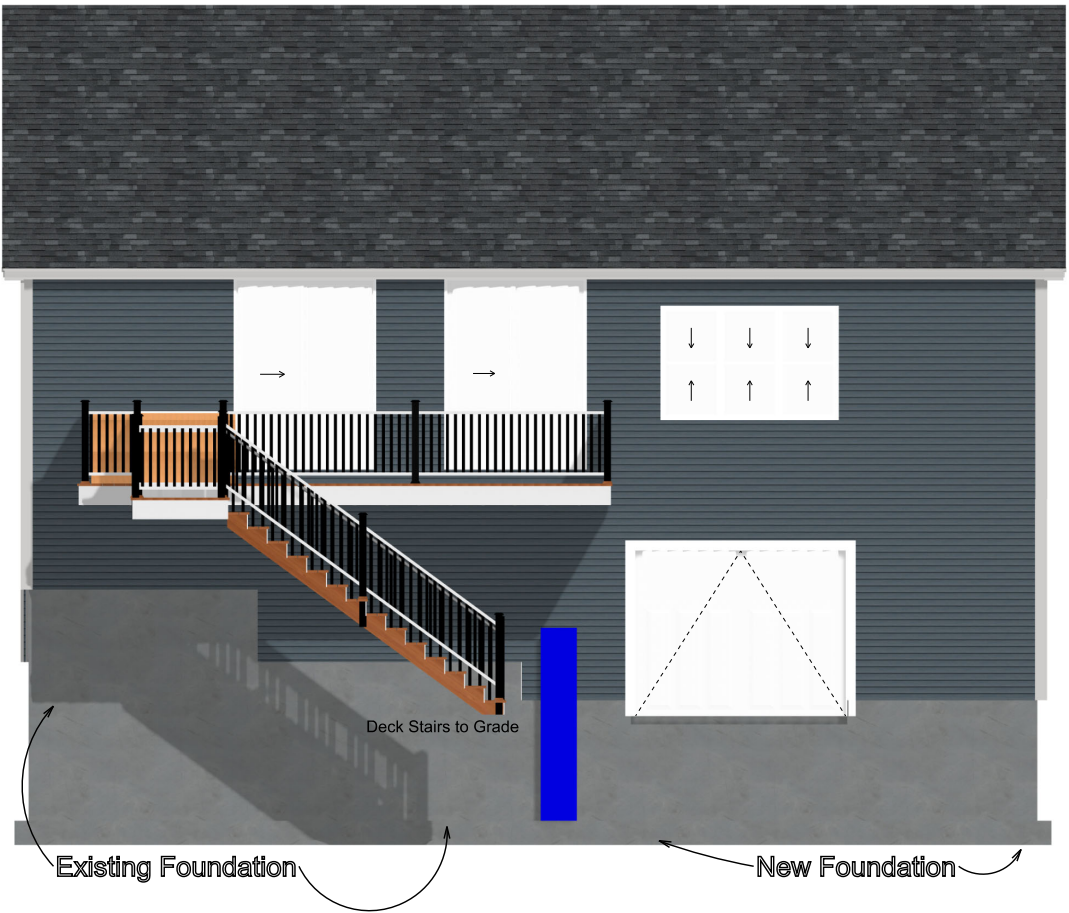

**Rear Elevation**  
SCALE: 1/8" = 1'-0"

J.E.P. Contracting Inc



22 West St Suite #23  
Millbury MA 01527  
508-86504063

patrick@jepcontracting.com

John & Michele Hicks

31 Pleasant Street Sutton  
Massachusetts 01590 (508) 865-9711  
mhicks9711@gmail.com, hfsllc@verizon.net


DRAWN BY: Patrick Perkins

PAGE:

SCALE: 1/8" = 1'-0"


2

DATE: Friday, February 2, 2024

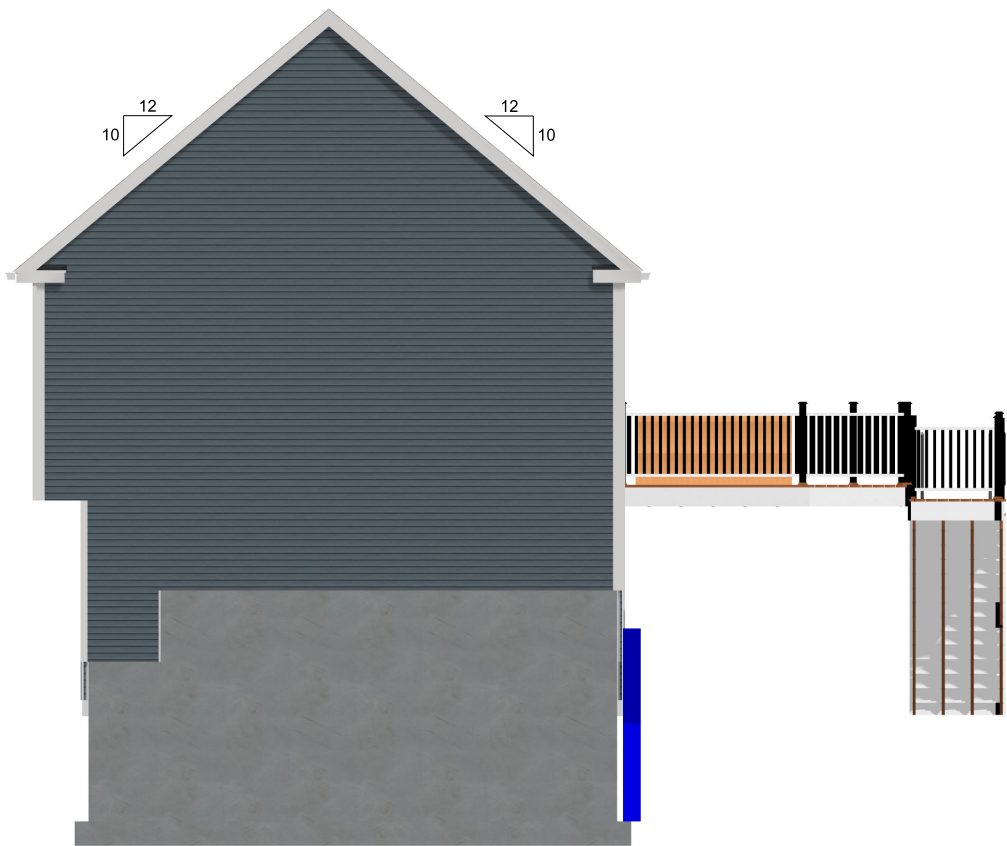

Right Elevation

SCALE: 1/8" = 1'-0"

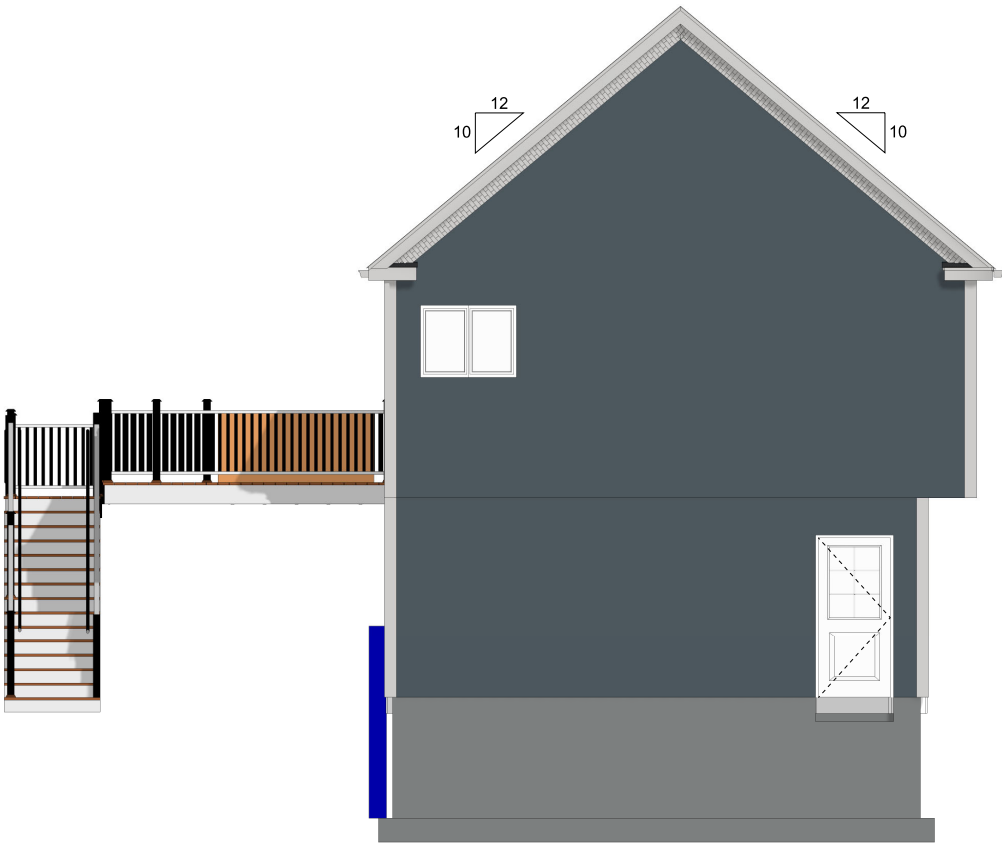

Left Elevation

SCALE: 1/8" = 1'-0"

J.E.P. Contracting Inc



22 West St Suite #23  
Millbury MA 01527  
508-86504063

patrick@jepcontracting.com

John & Michele Hicks

31 Pleasant Street Sutton  
Massachusetts 01590 (508) 865-9711  
mhicks9711@gmail.com, hfsllc@verizon.net


DRAWN BY: Patrick Perkins


PAGE:

SCALE: 1/8" = 1'-0"

3

DATE: Friday, February 2, 2024Elevations Left & Right

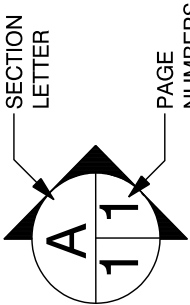

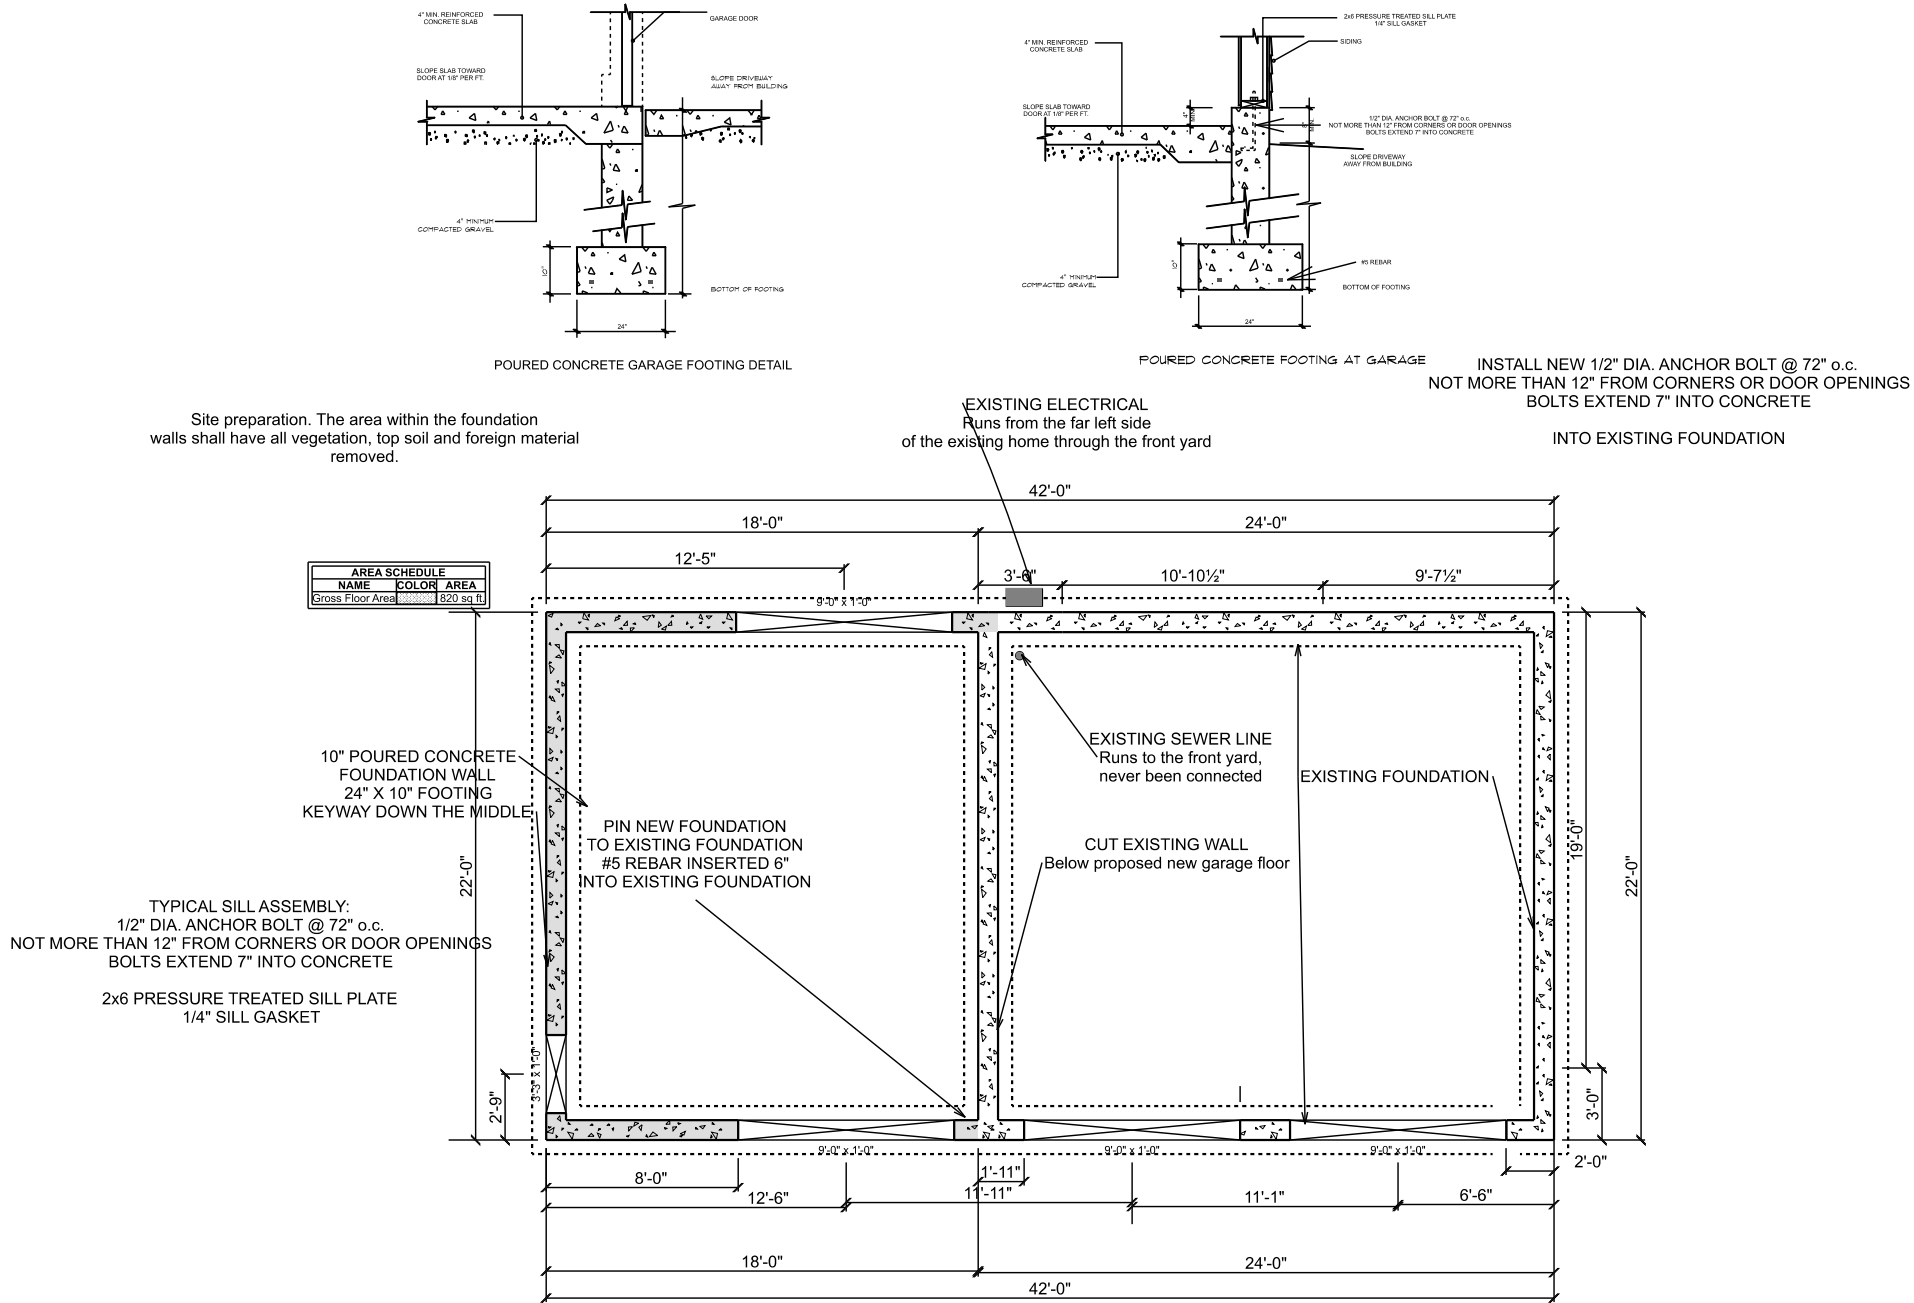

## NEW GARAGE FOUNDATION

SCALE: 1/8" = 1'-0"

J.E.P. Contracting Inc



22 West St Suite #23  
Millbury MA 01527  
508-86504063  
patrick@jepcontracting.com

John & Michele Hicks

31 Pleasant Street Sutton  
Massachusetts 01590 (508) 865-9711  
mhicks9711@gmail.com, hfsllc@verizon.net

DRAWN BY: Patrick Perkins


SCALE: 1/8" = 1'-0"

DATE: Friday, February 2, 2024

PAGE:


4

Foundation

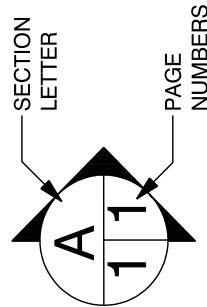

NEW GARAGE

SCALE: 1/8" = 1'-0"

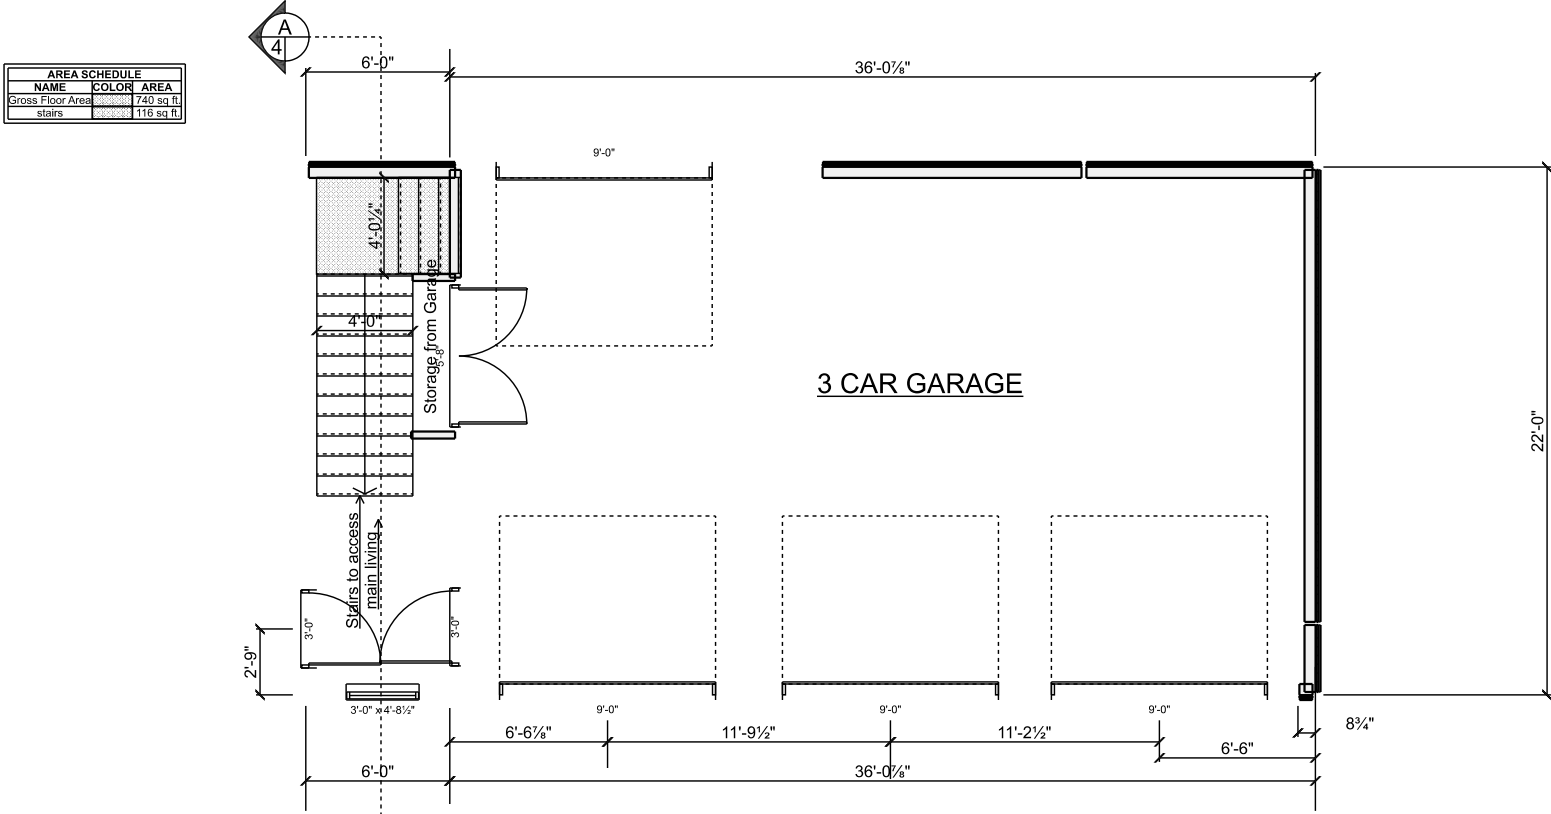

J.E.P. Contracting Inc



22 West St Suite #23  
Millbury MA 01527  
508-86504063  
patrick@jepcontracting.com

John & Michele Hicks

31 Pleasant Street Sutton  
Massachusetts 01590 (508) 865-9711  
mhicks9711@gmail.com, hfsllc@verizon.net

DRAWN BY: Patrick Perkins

PAGE:

SCALE: 1/8" = 1'-0"

5

DATE: Friday, February 2, 2024

Garage Space

