



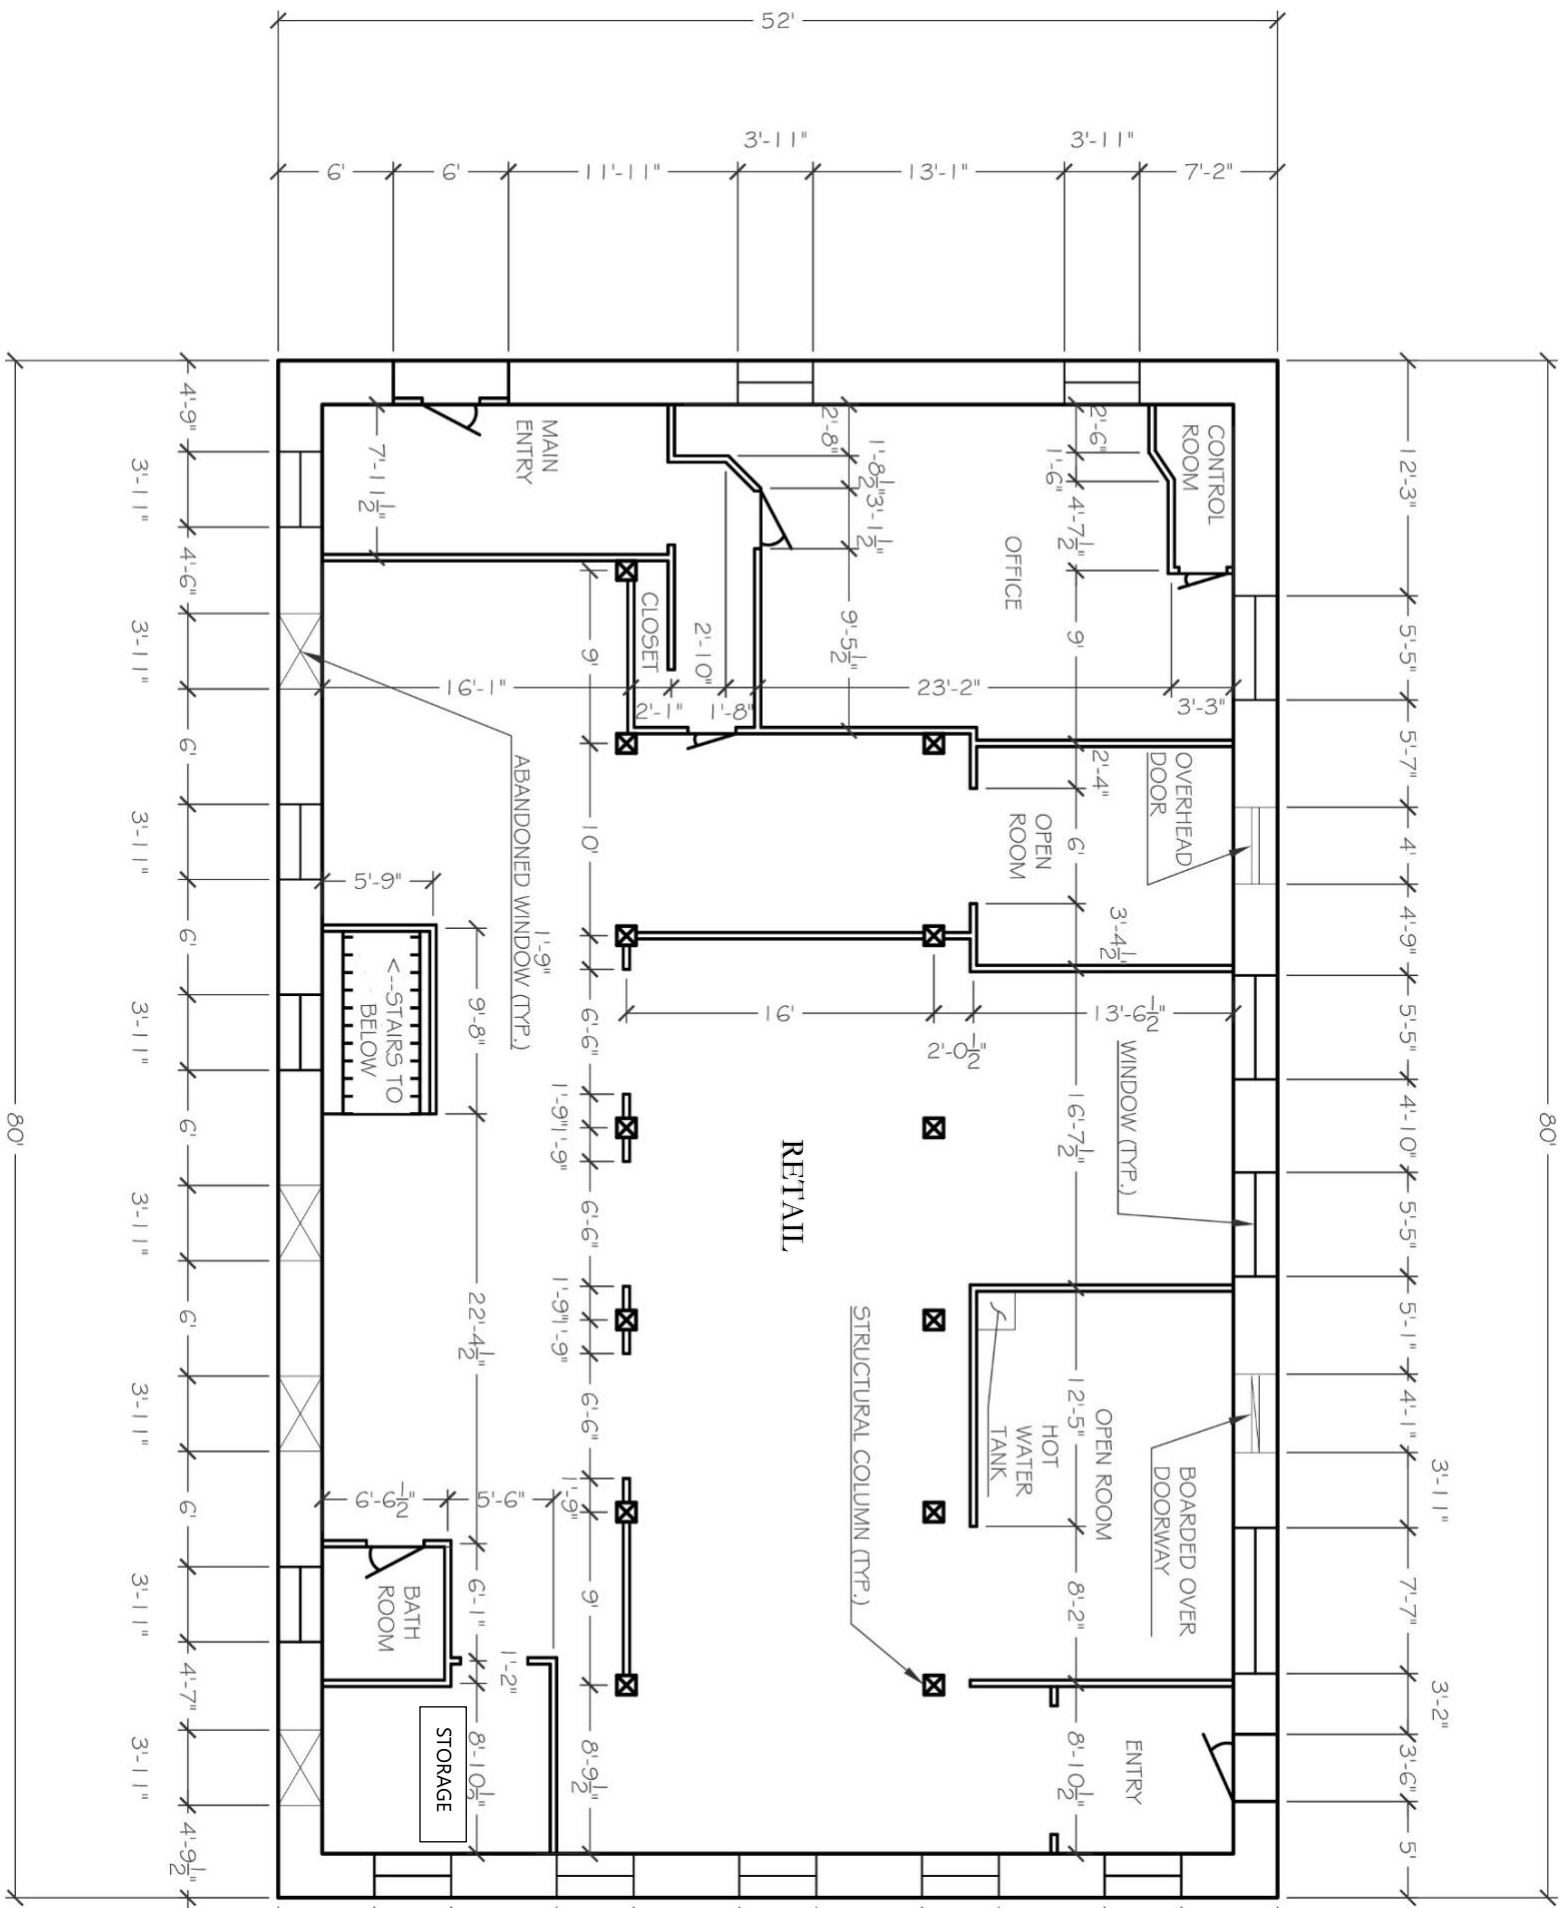

51-6

 

|          |         |
|----------|---------|
| Date:    | 2/13/20 |
| Job No.: |         |
| Draft:   |         |

Drawing Name:

1ST FLOOR

EXISTING FLOOR PLAN

|          |    |                                                        |
|----------|----|--------------------------------------------------------|
| Desi n:  |    | Project:<br>356 MANCHAUC ROAD<br>SUTTON, MA            |
| Checked: | DD |                                                        |
| Checked: |    |                                                        |
|          |    | Client:<br>JOHN TURNER CONSULTING<br>NORTH HAMPTON, NH |

