
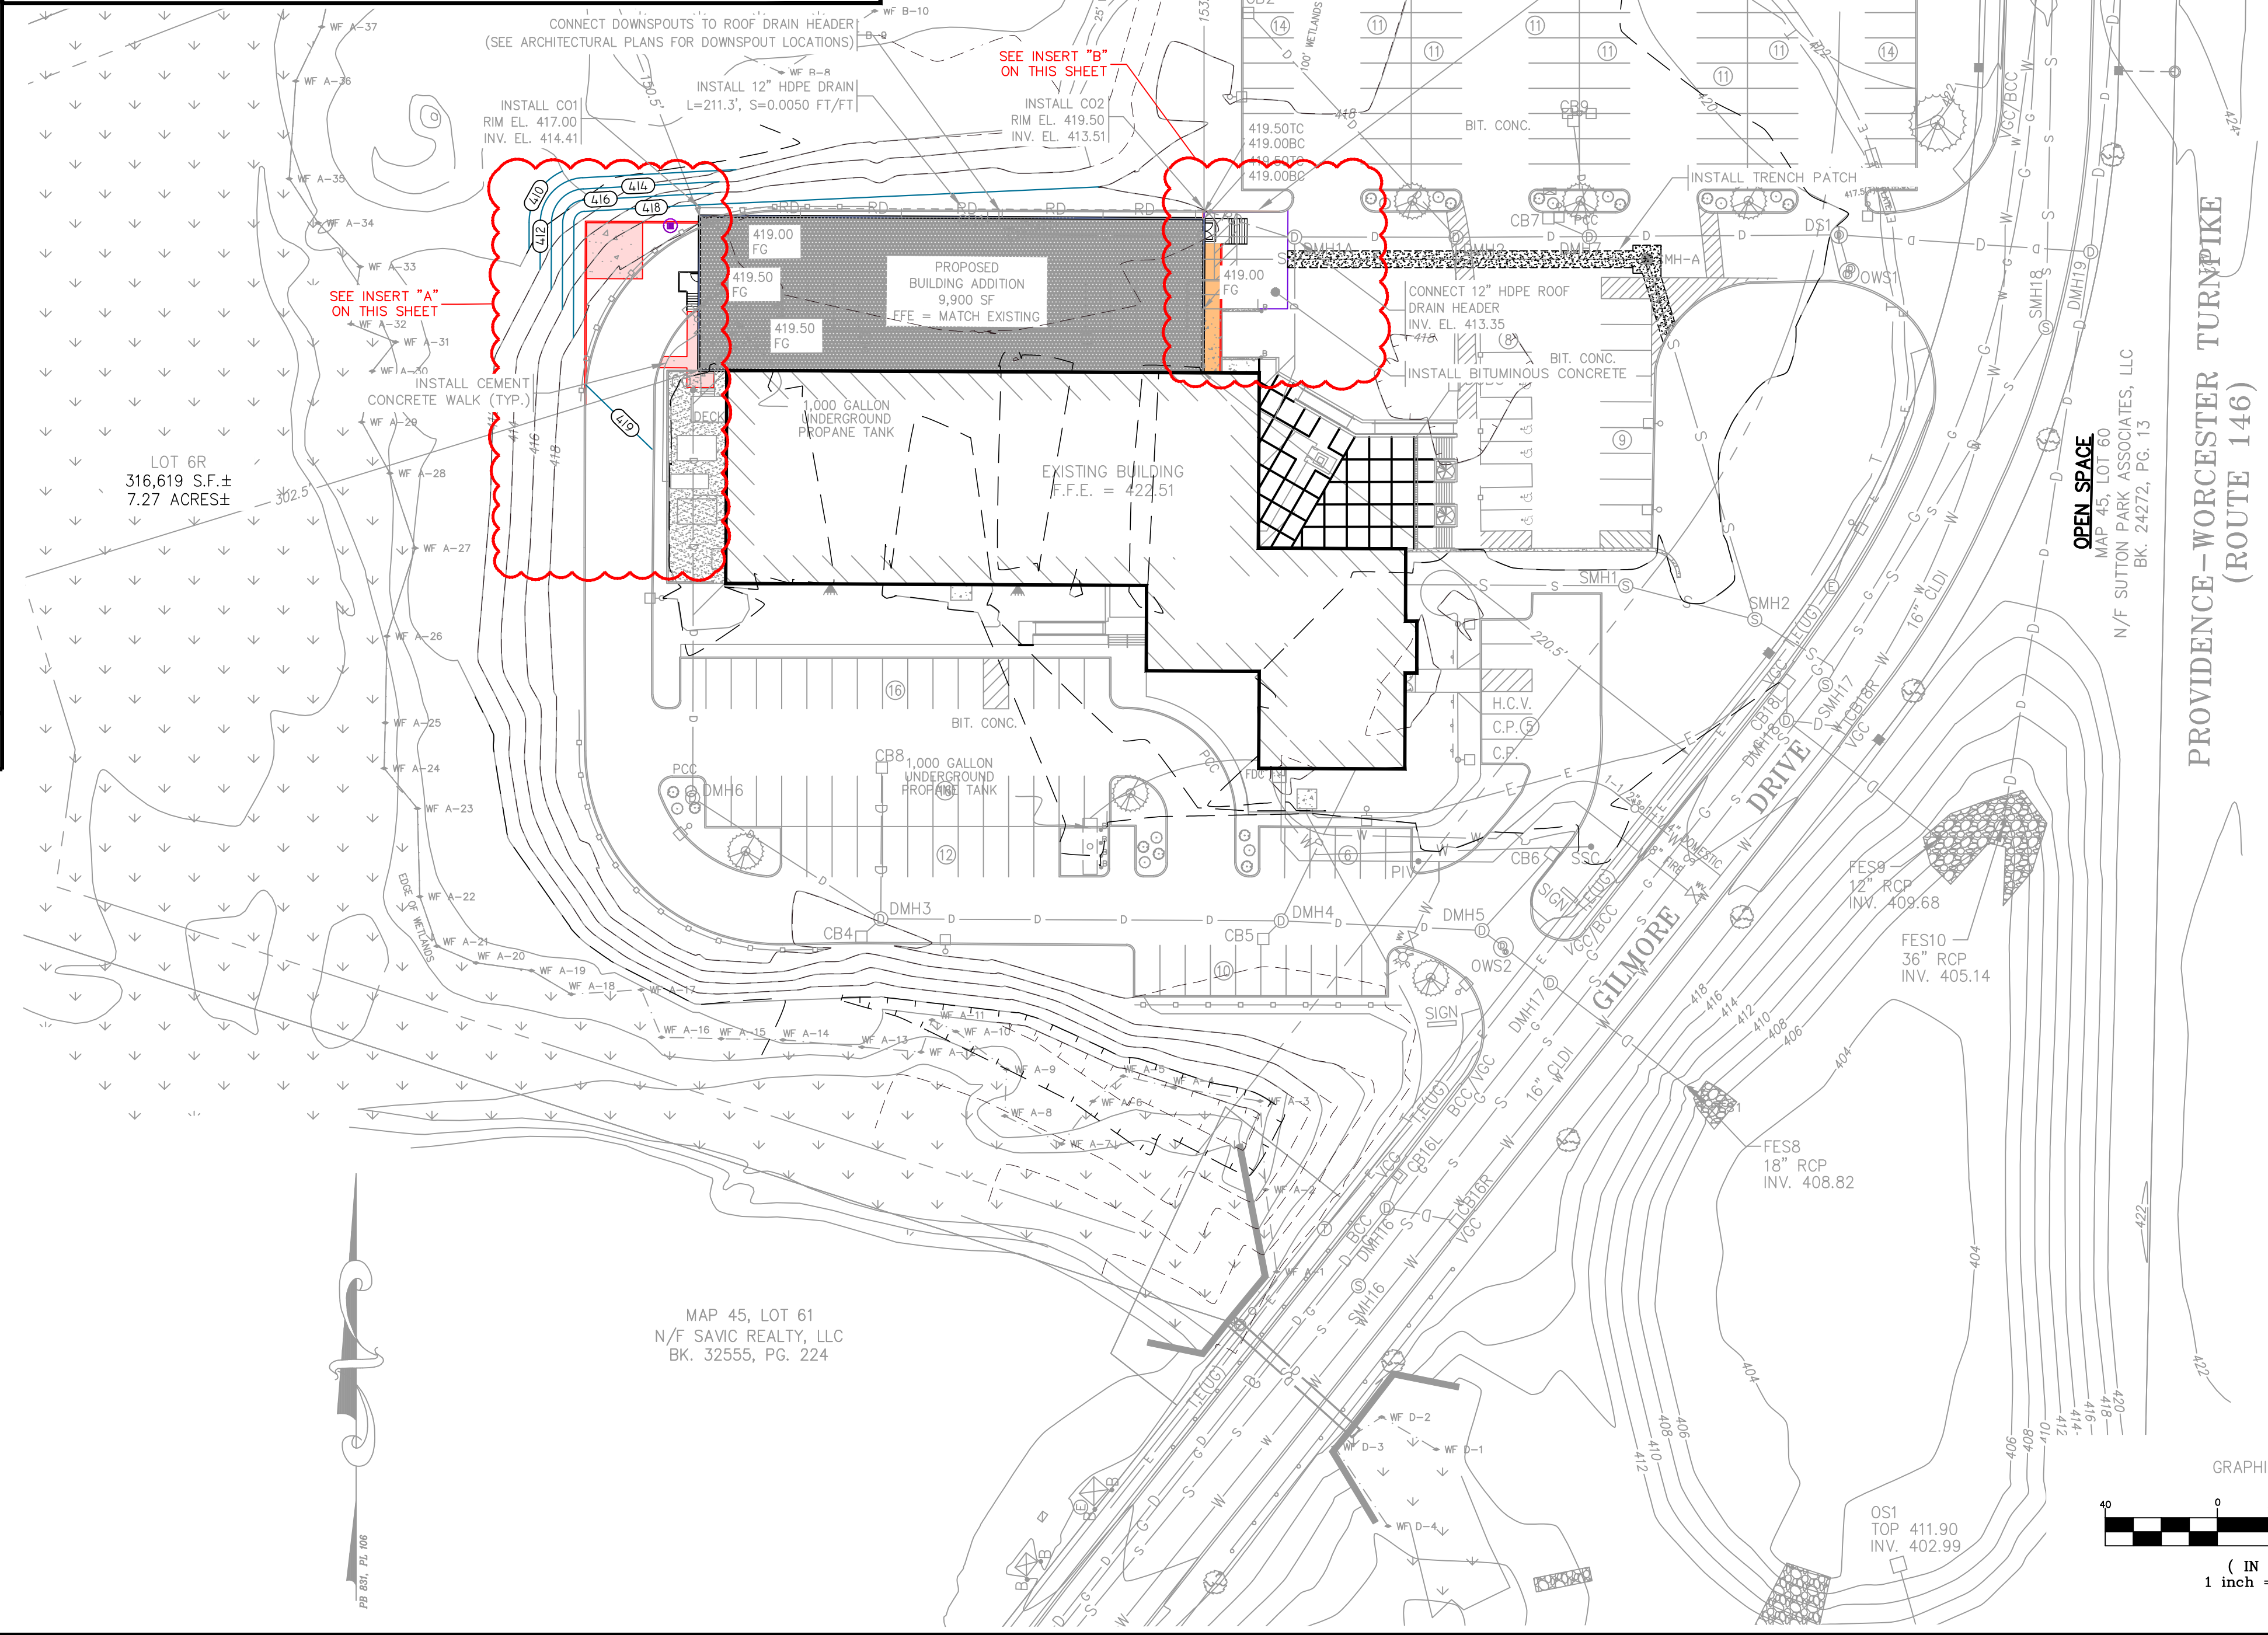
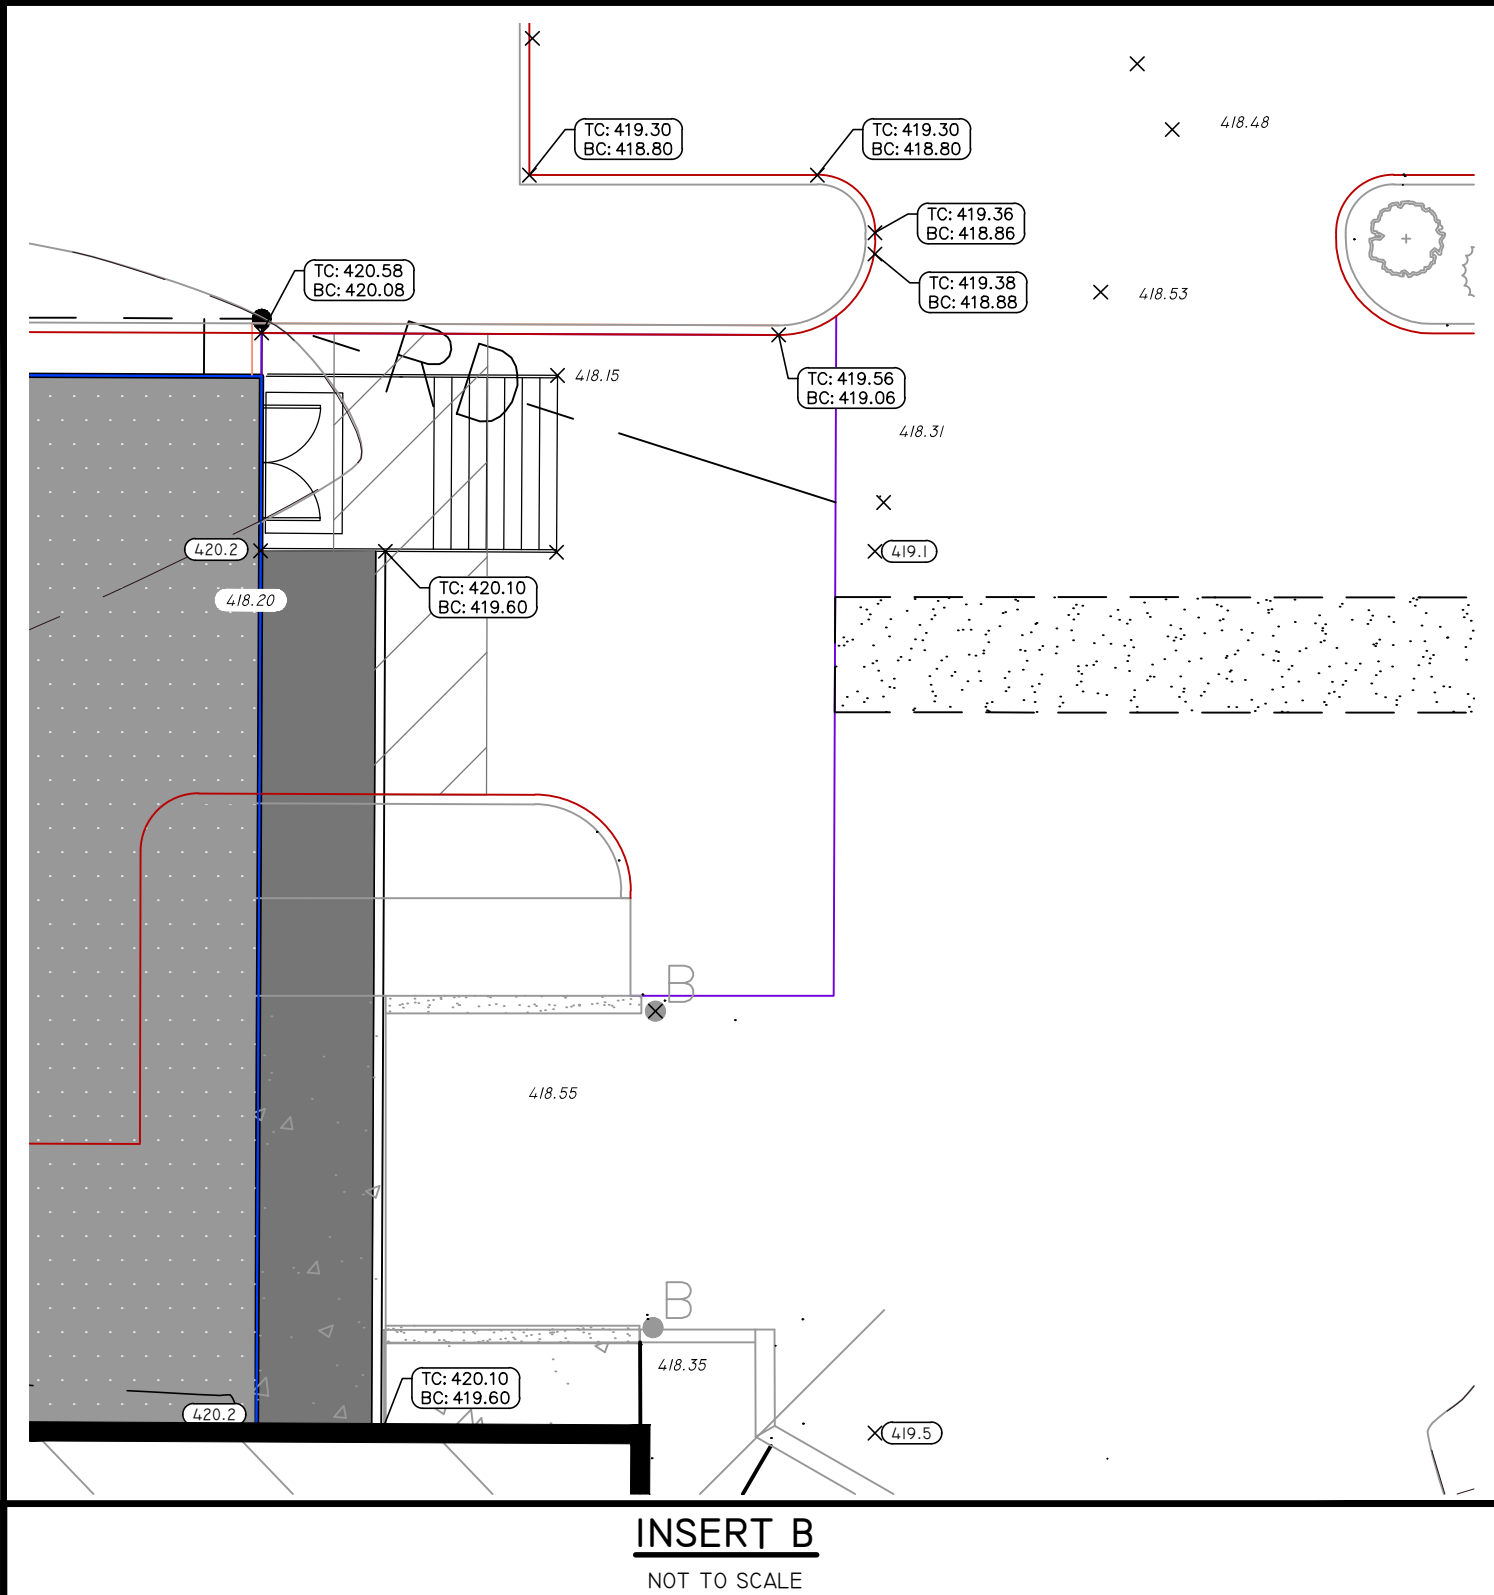


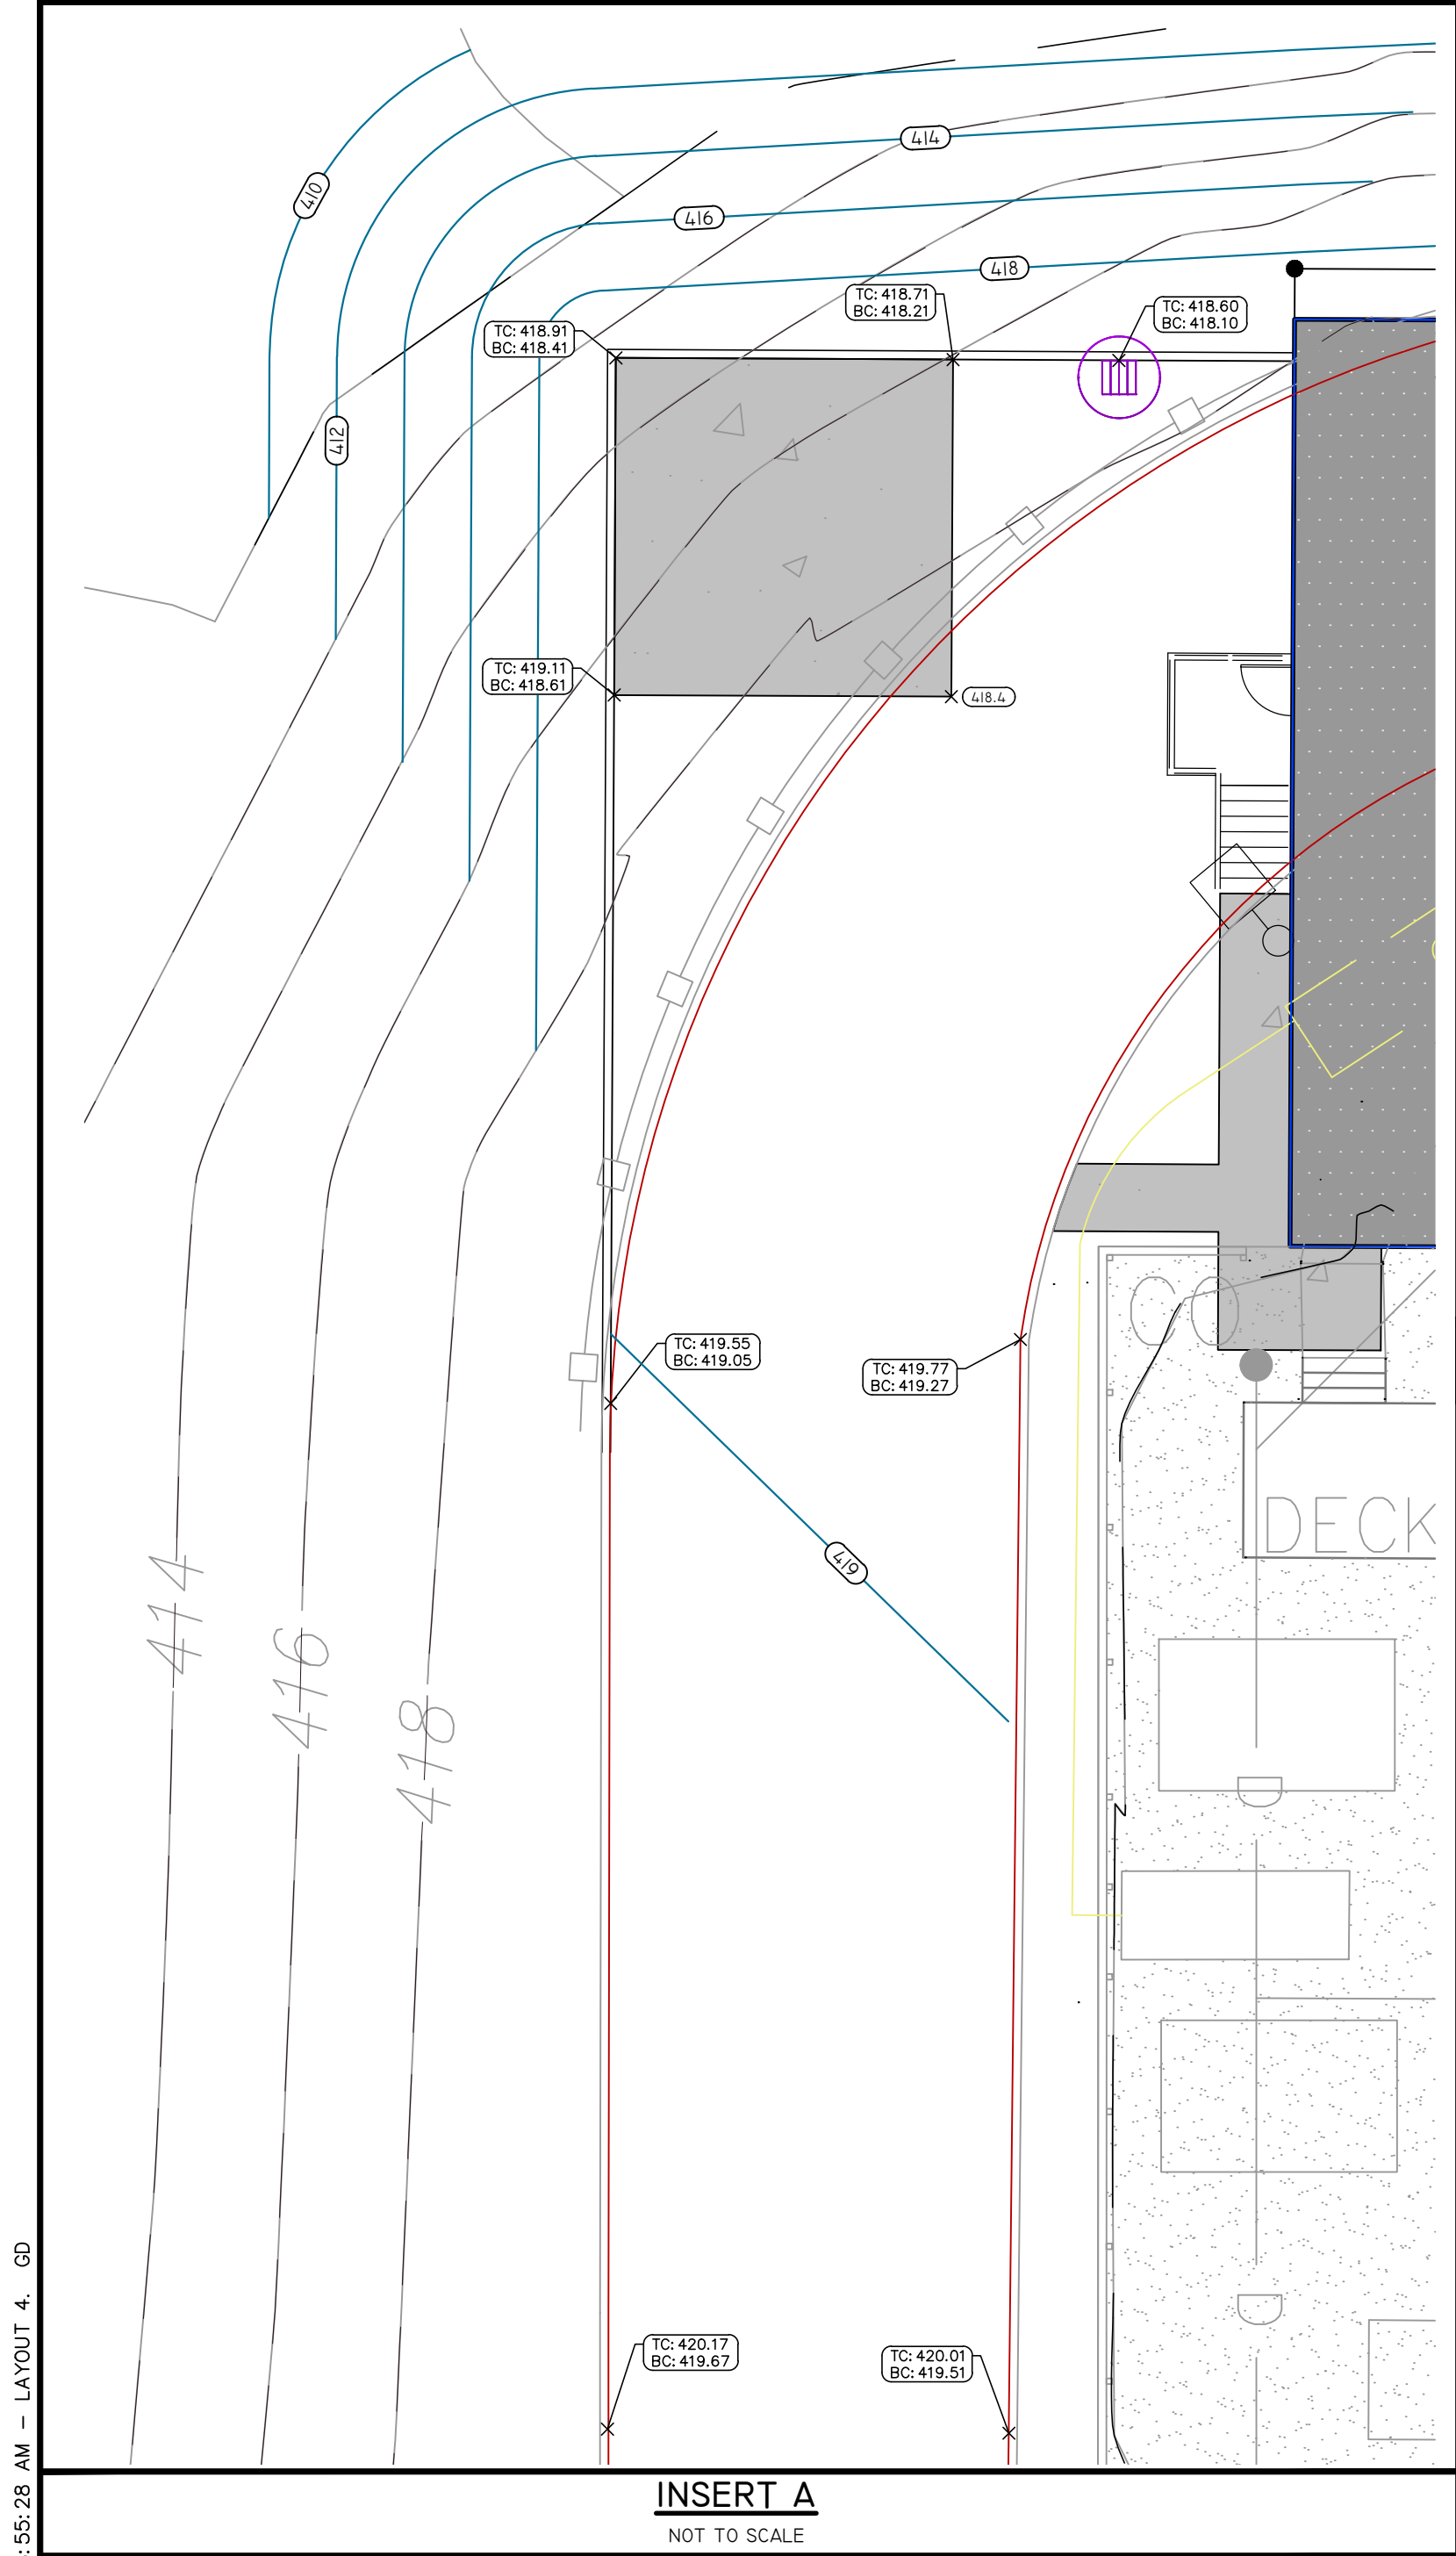

ISSUED
FOR
CONSTRUCTION

ASE
Andrews Survey & Engineering, Inc.
Land Surveying - Civil Engineering - Site Planning
P.O. Box 312, 104 Mendon Street
Uxbridge, Massachusetts 01569
P: 508-278-3897 F: 508-278-2289

DAVID A. RUSSO
CIVIL
No. 49583
REGISTERED PROFESSIONAL ENGINEER
02/21/2023
David Russo

TOWN OF SUTTON PLANNING
BOARD SITE PLAN APPROVAL

DATE: _____

ADDITIONS & RENOVATIONS TO:
LIFESONG CHURCH
65 GILMORE DRIVE
SUTTON, MA 01590

PROJECT #: 19-793
ISSUE DATE: 10/11/2022
DRAWN BY: _____
CHECKED BY: _____
REVISIONS:
1. 10-11-2022 RFI05

SHEET No.
C4
GRADING AND
DRAINAGE PLAN