


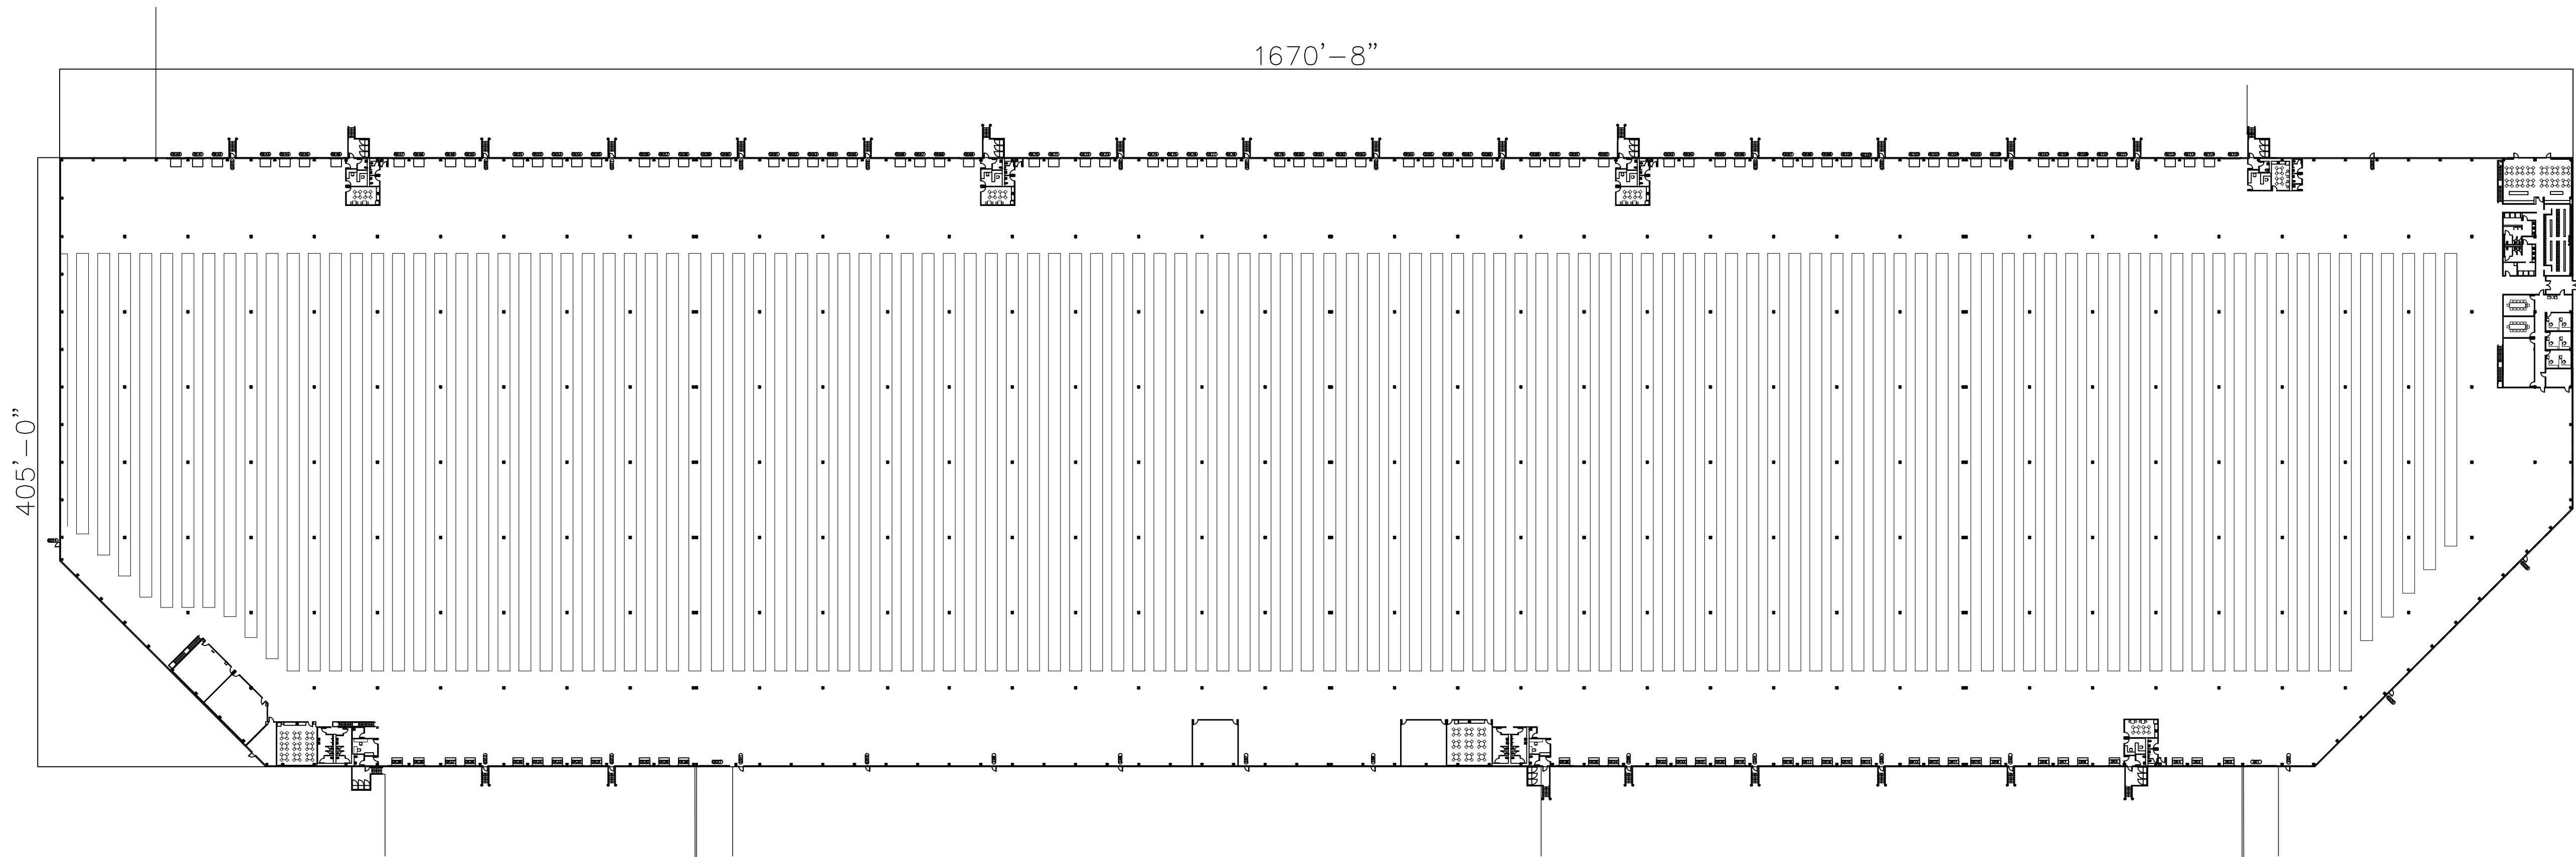

FLOOR PLAN
1/64" = 1'-0"

652,530 S.F. (TOTAL 1ST FLOOR)
19,225 S.F. (OFFICE)
633.305 S.F. (WAREHOUSE)
11,530 S.F. (MEZZANINE STORAGE)



OCCUPANT LOAD:
MAXIMUM SHIFT 50 PEOPLE

NO.	REVISION


UN1F1ED BUILDING 2
SUTTON, MASSACHUSETTS

OVERALL FLOOR PLAN



DATE: 3/21/22
JOB NO: 21-1325
SHEET NUMBER:

 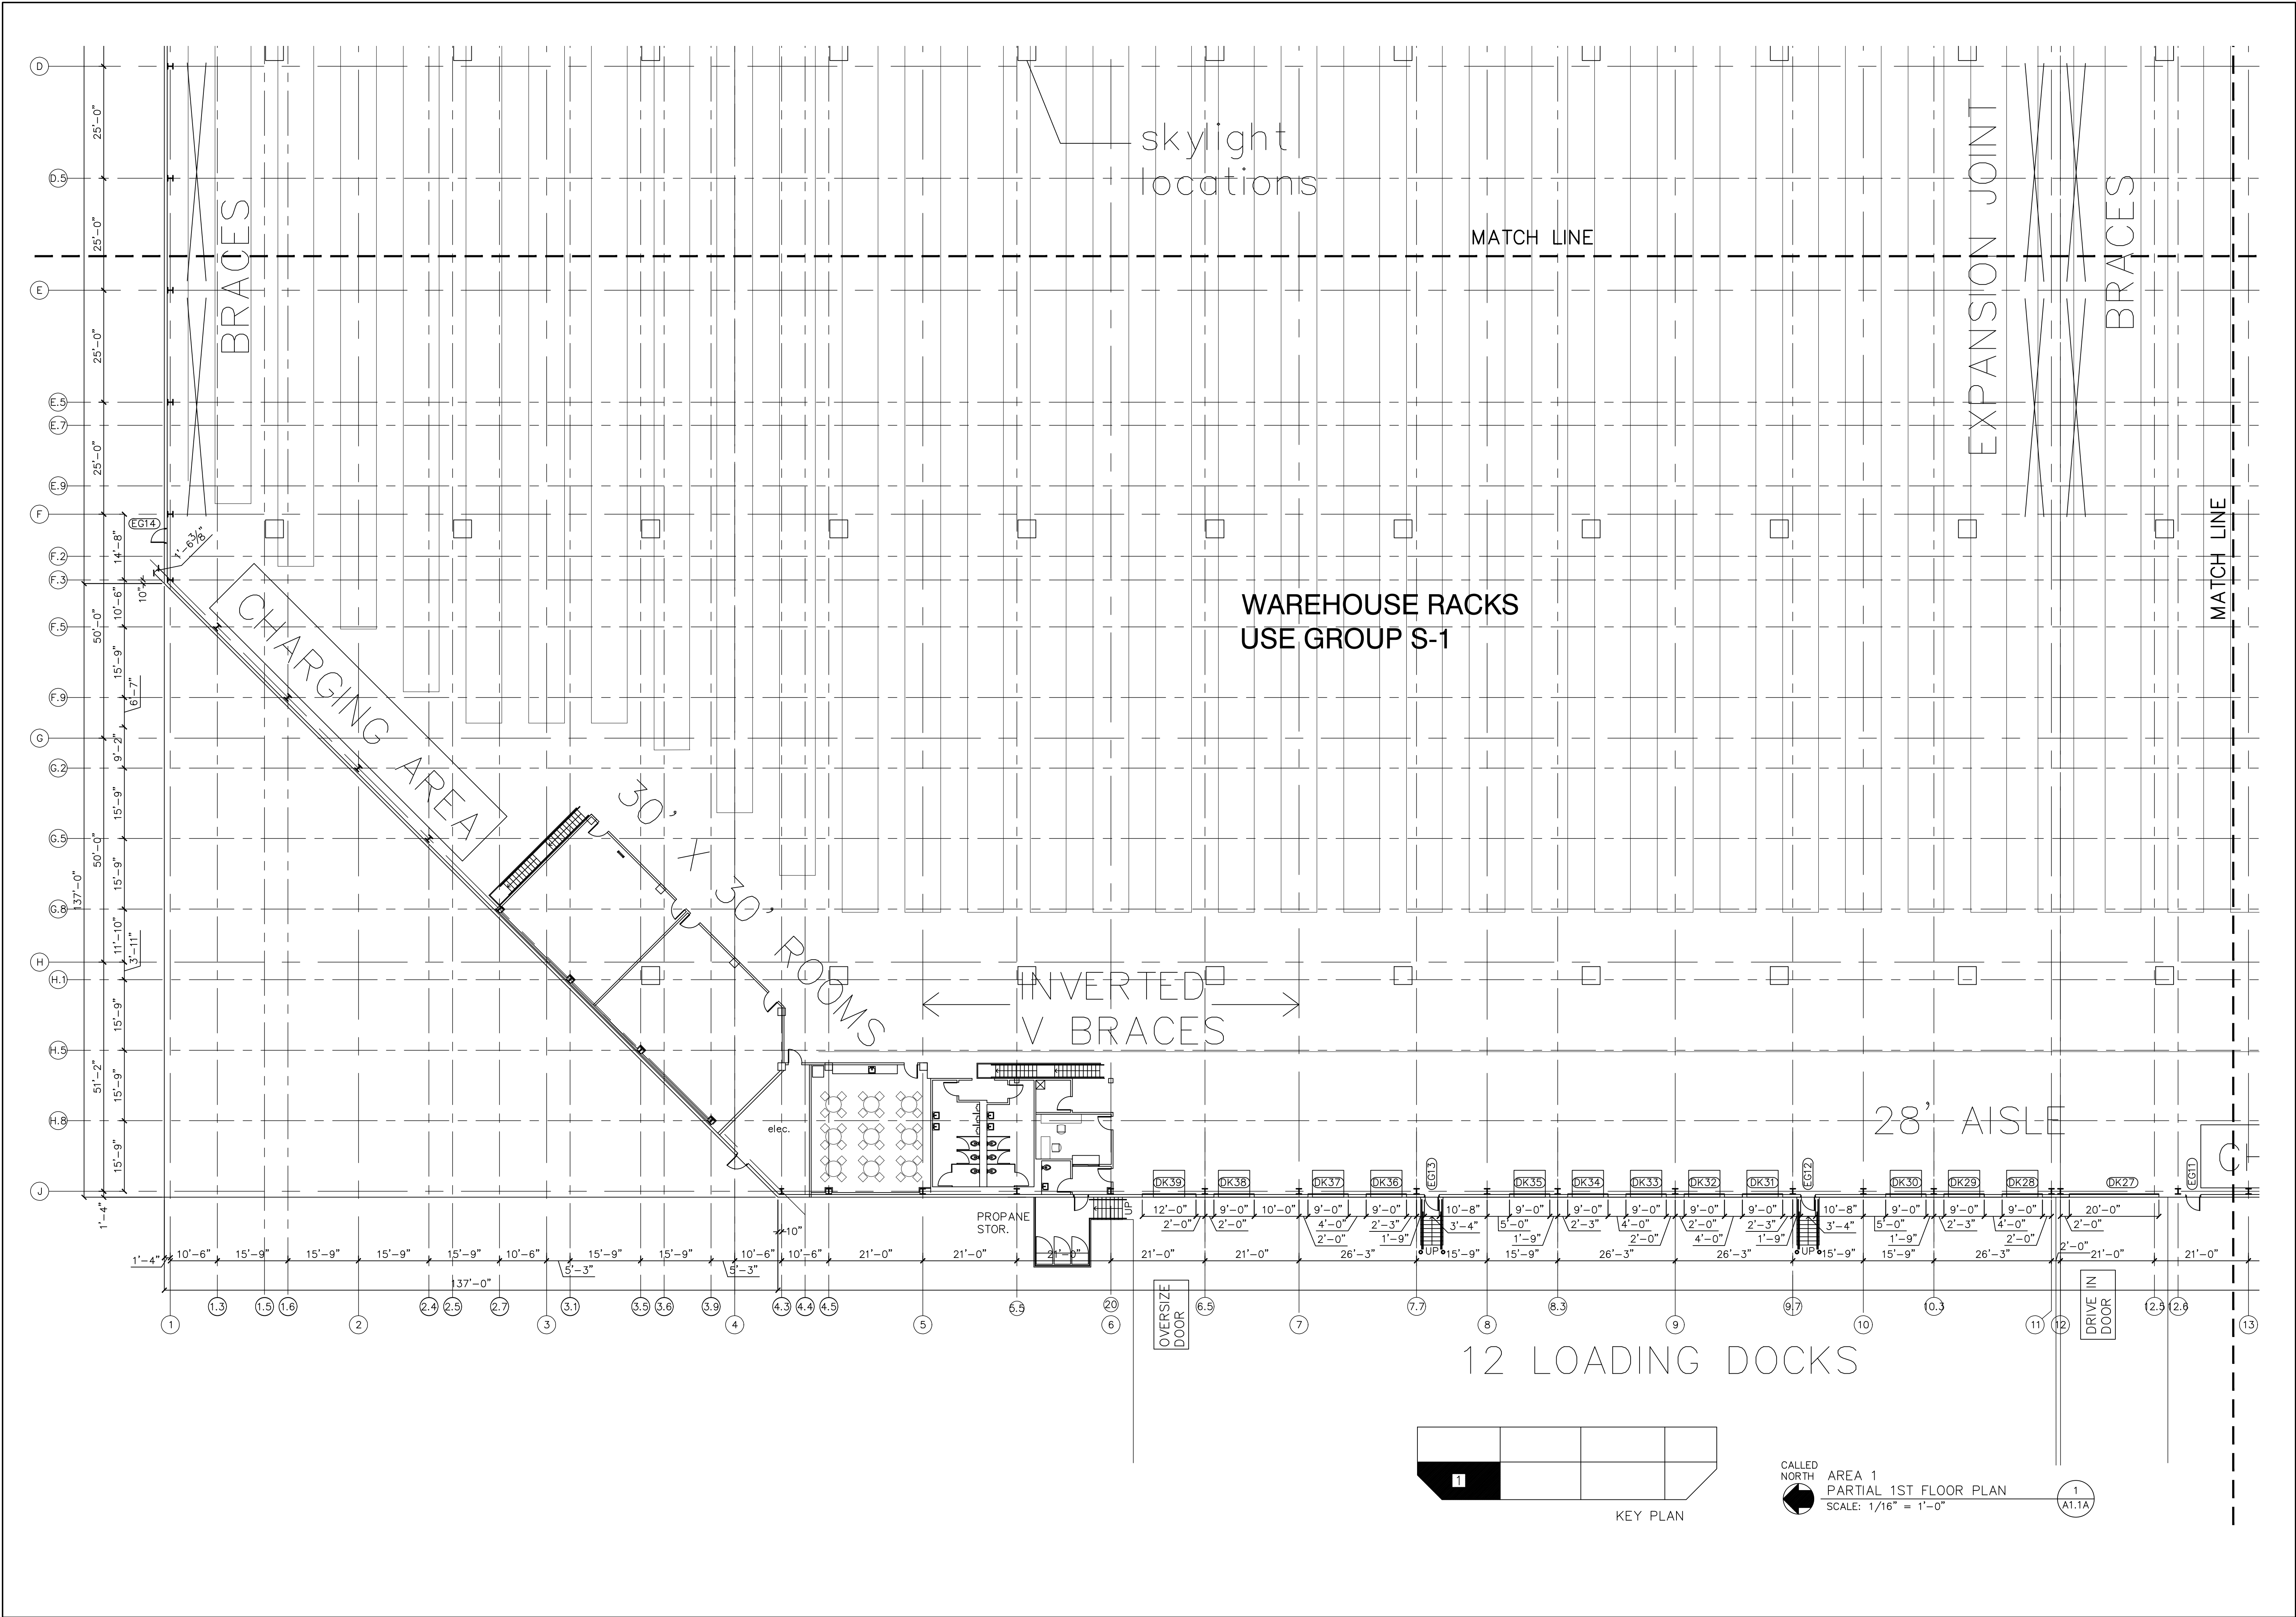


NO.	REVISION

 



NO.	REVISION

 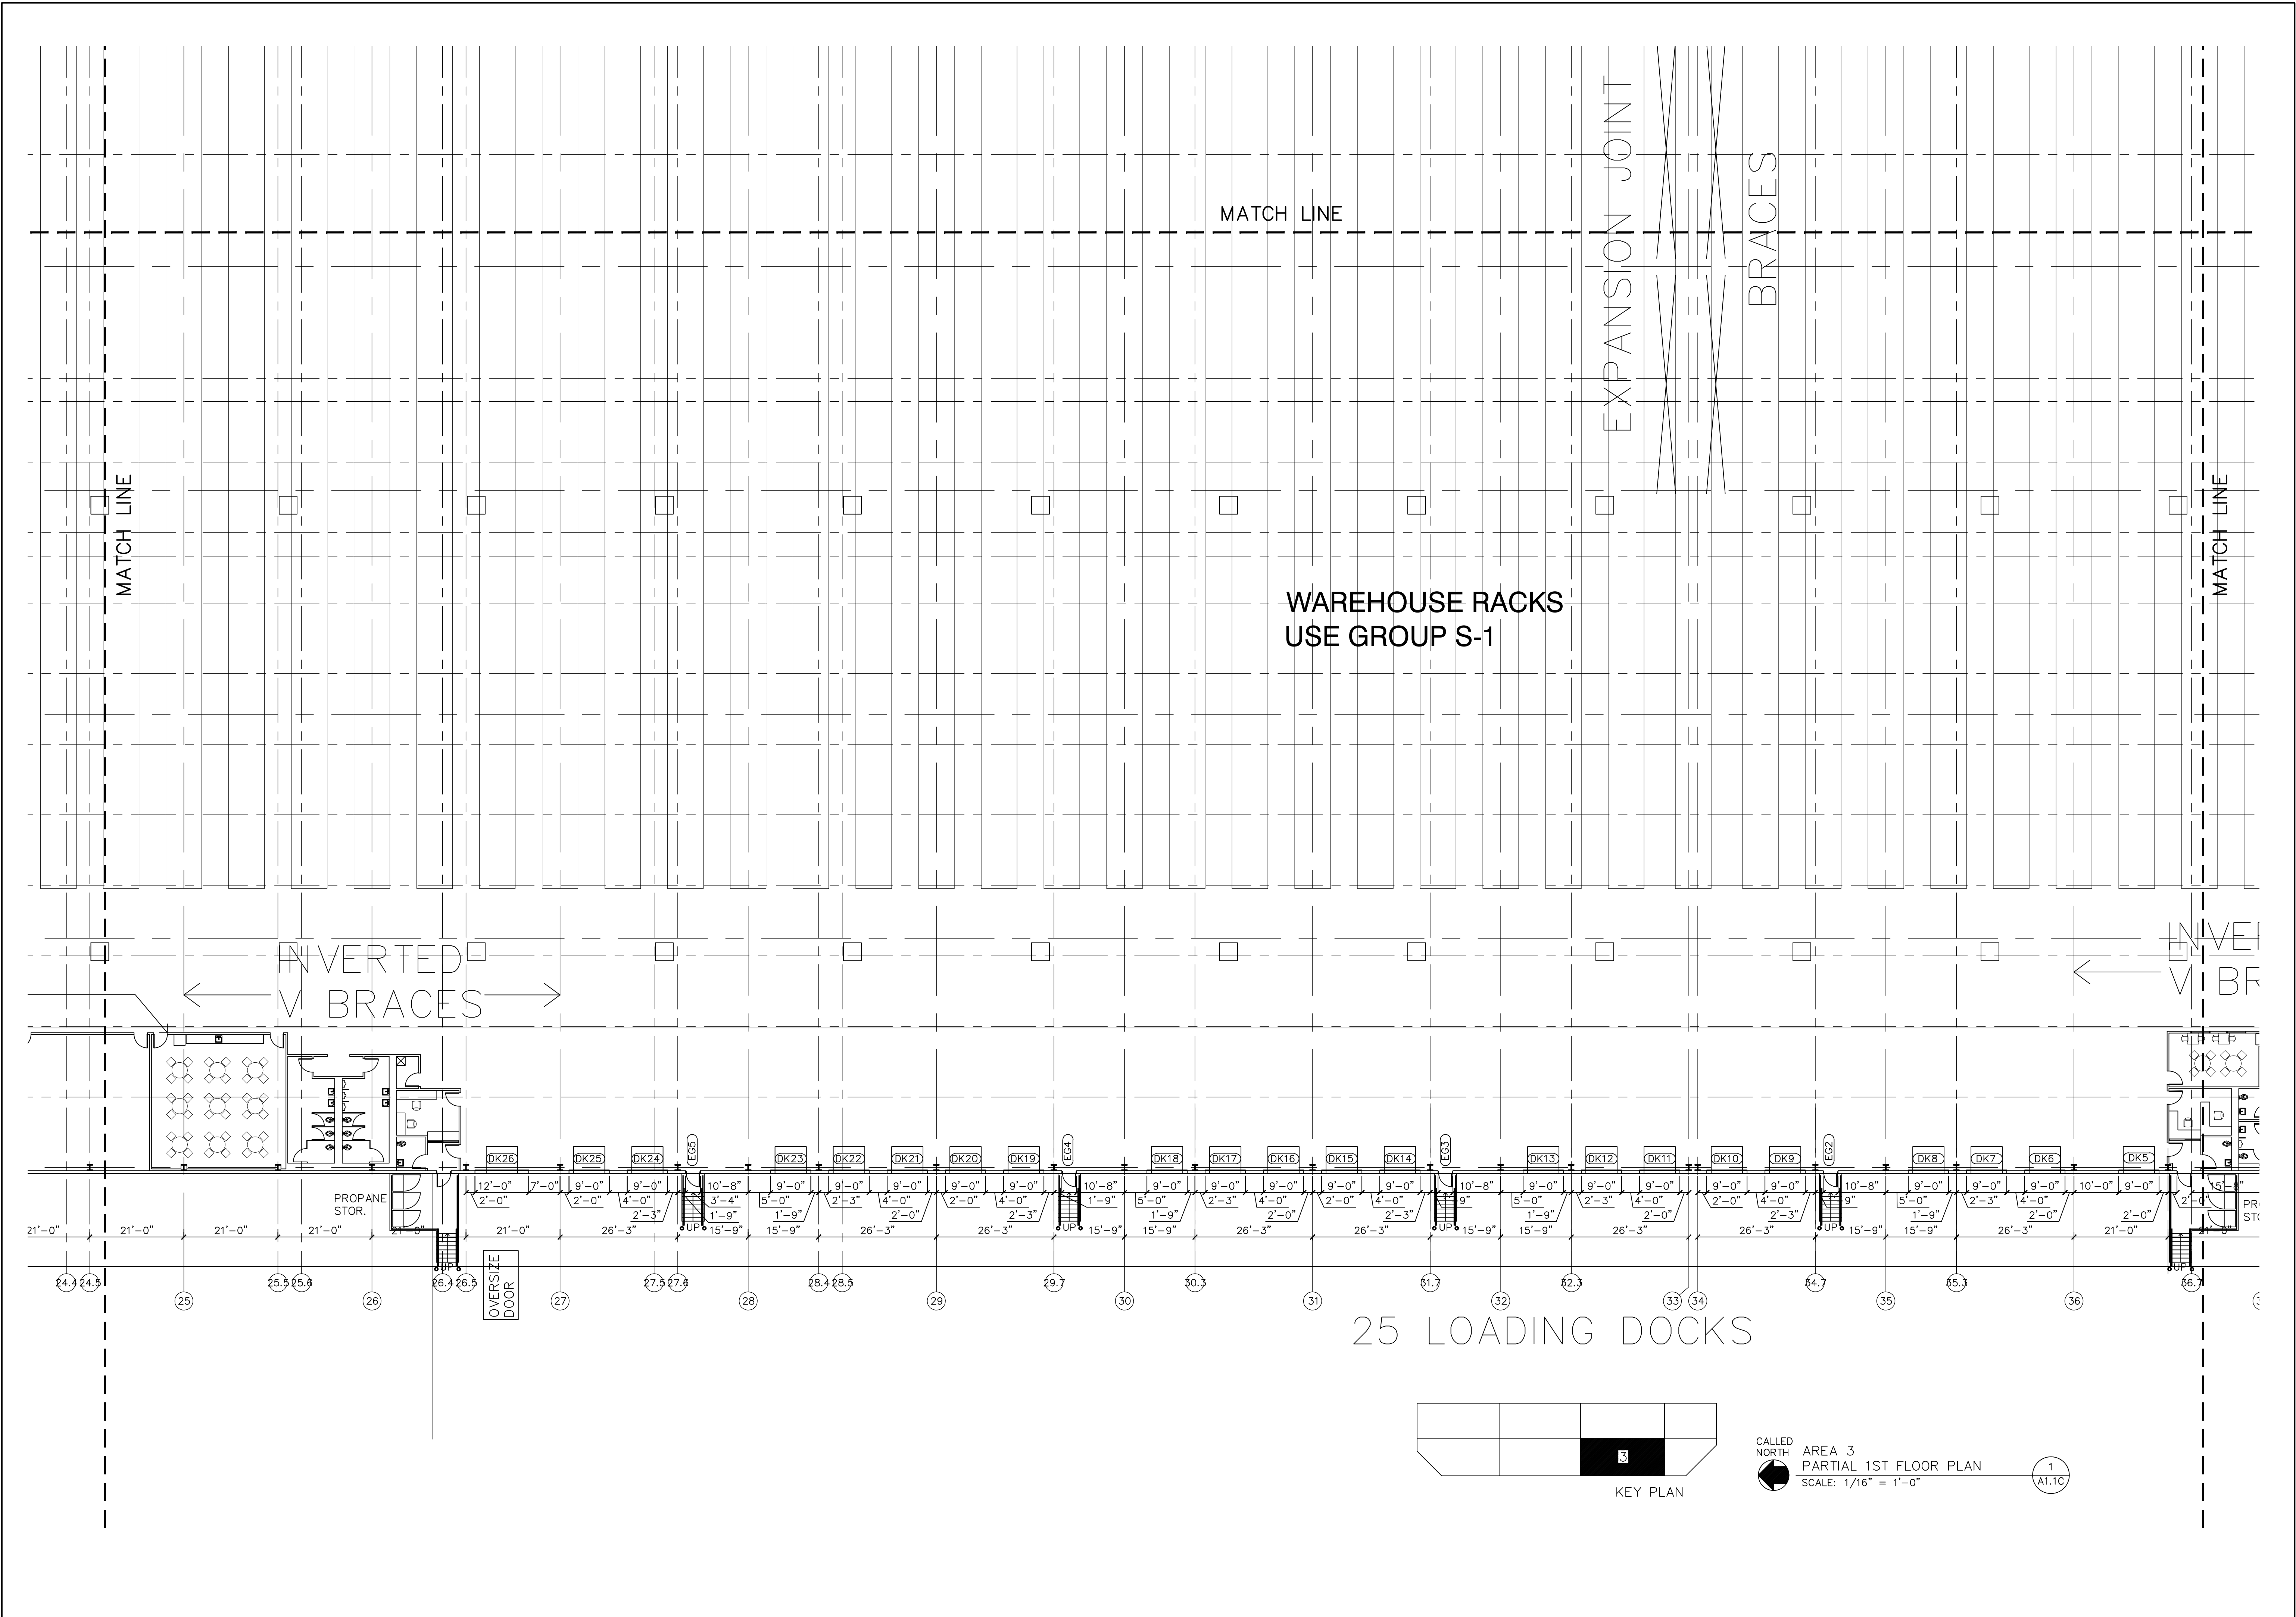


NO.	REVISION

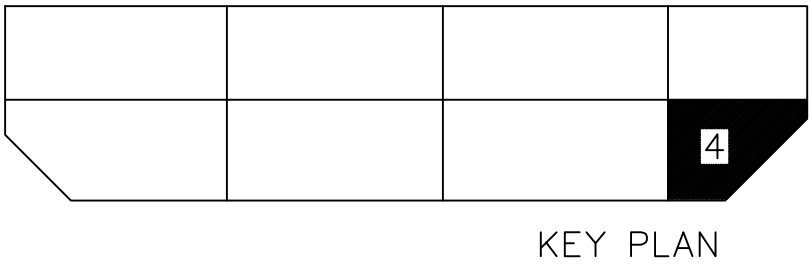

1
A1.1D

 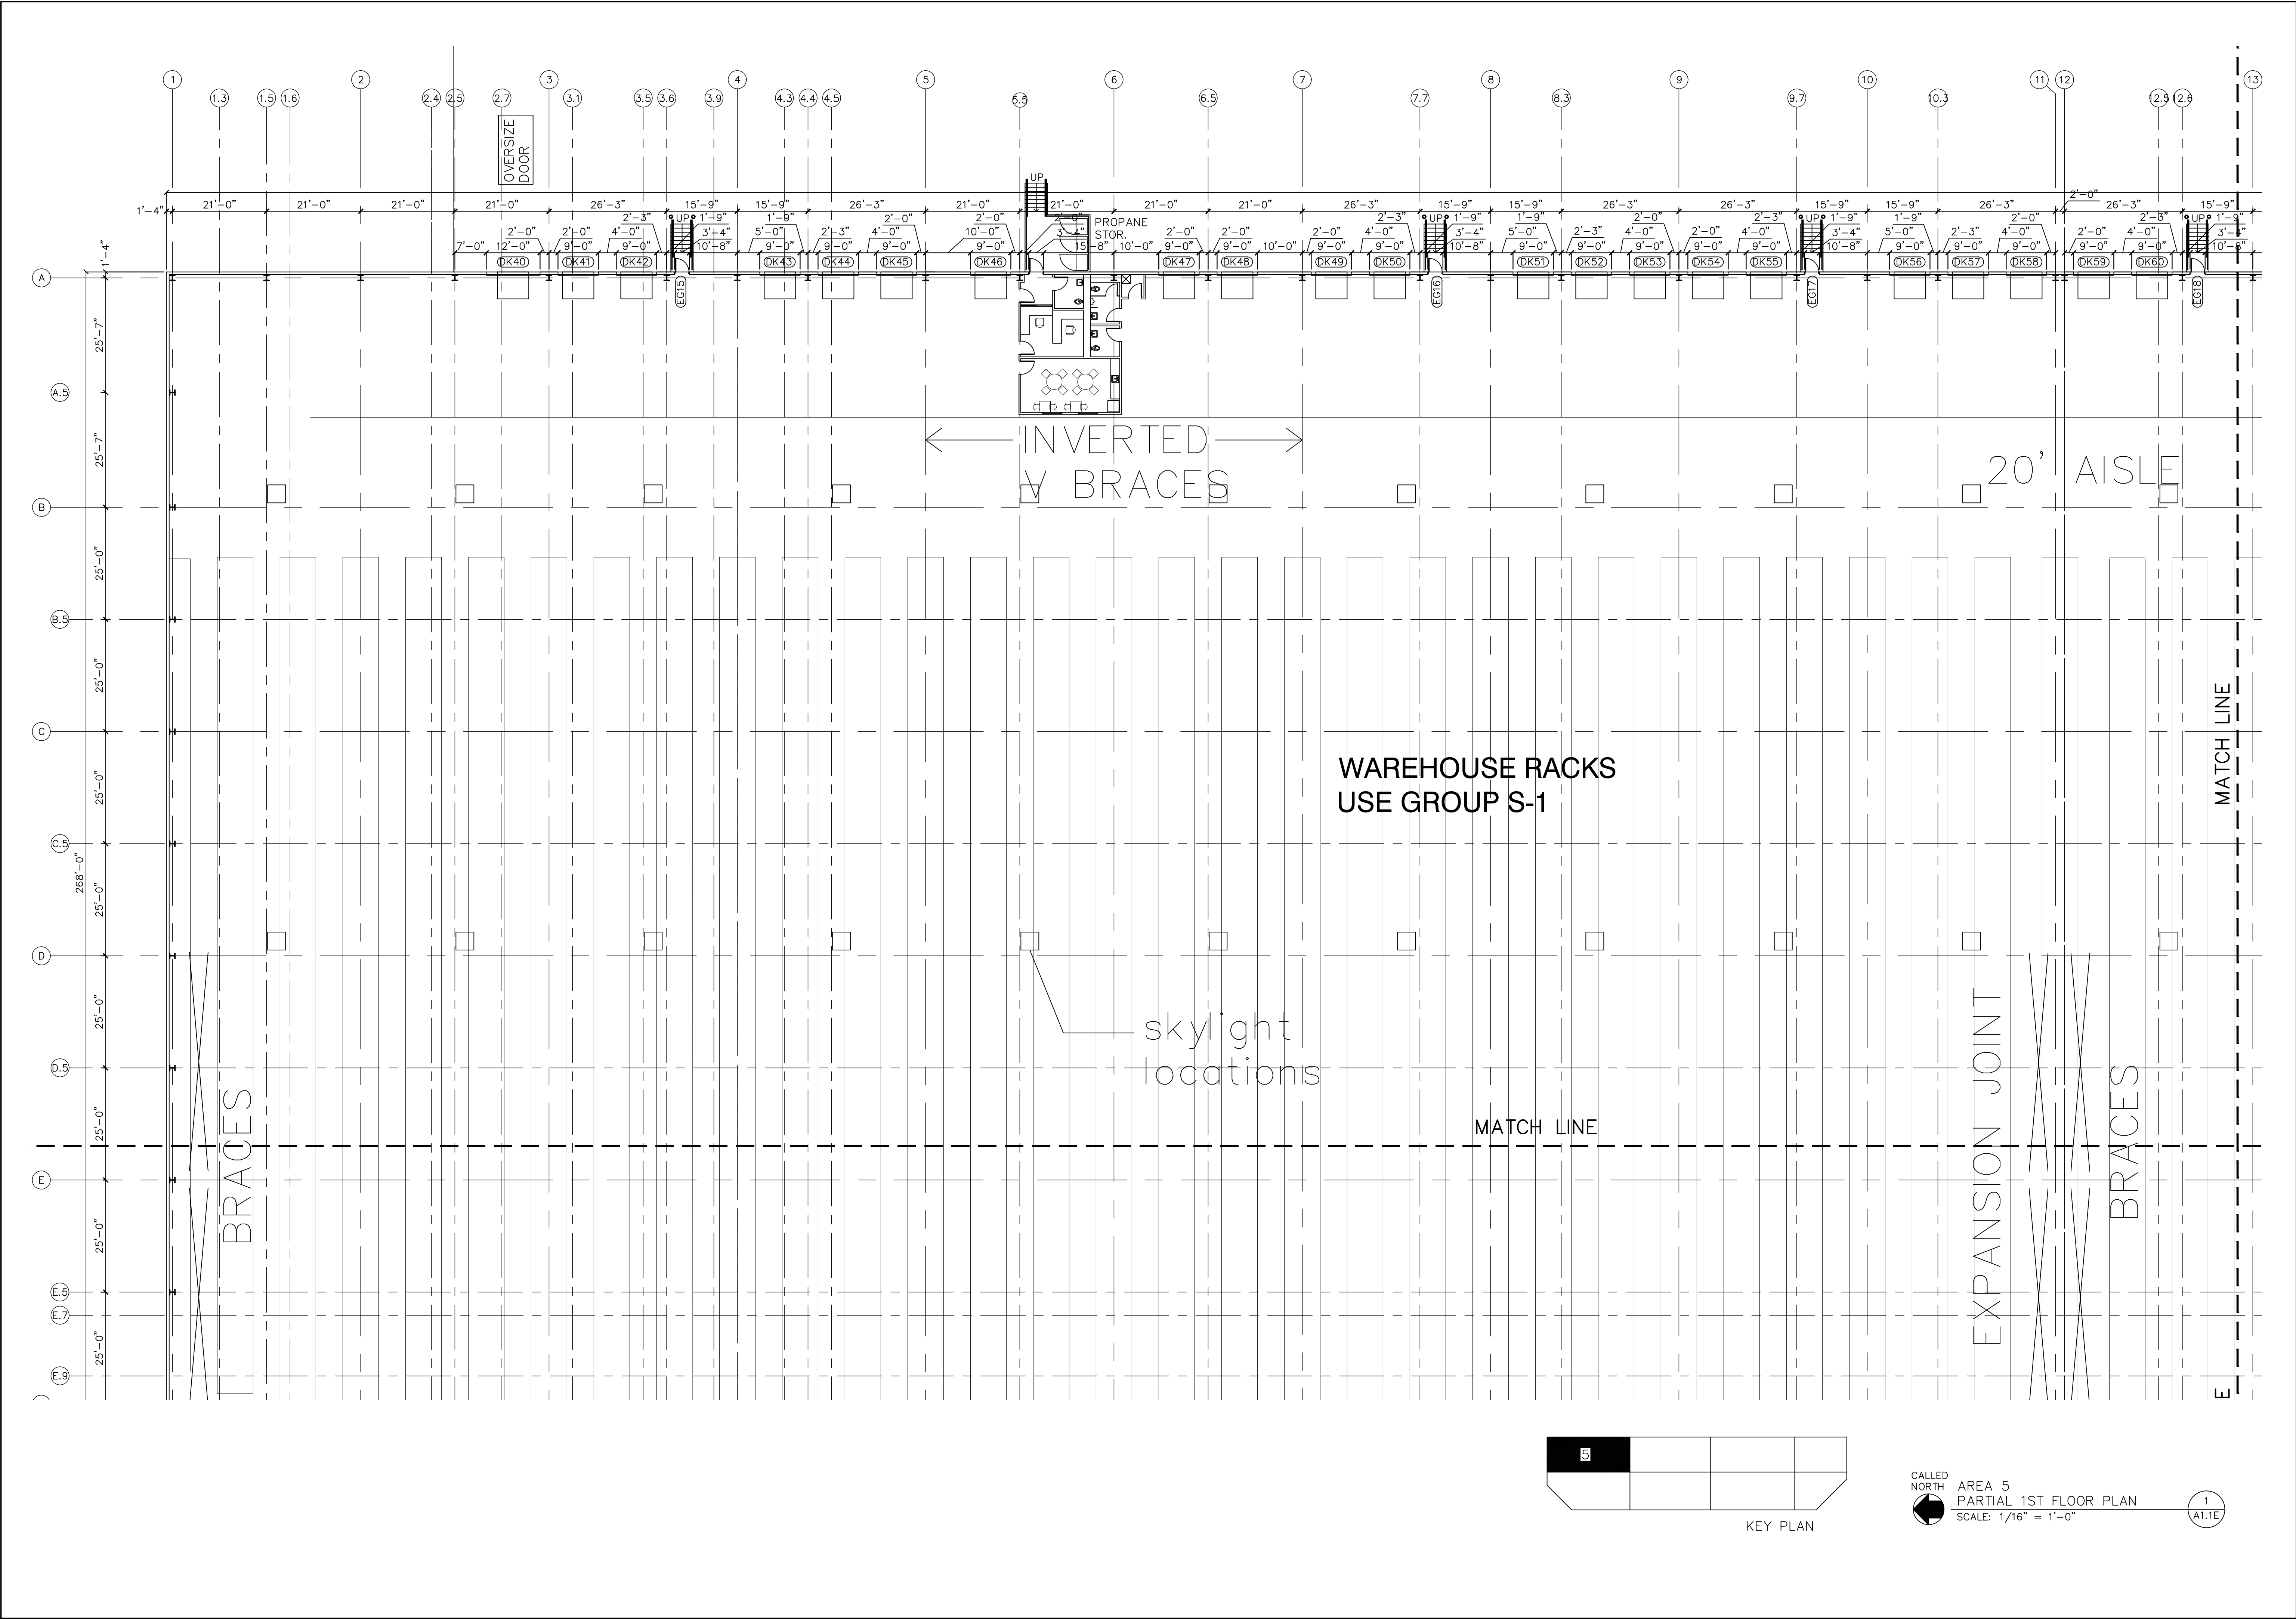

NO.	REVISION

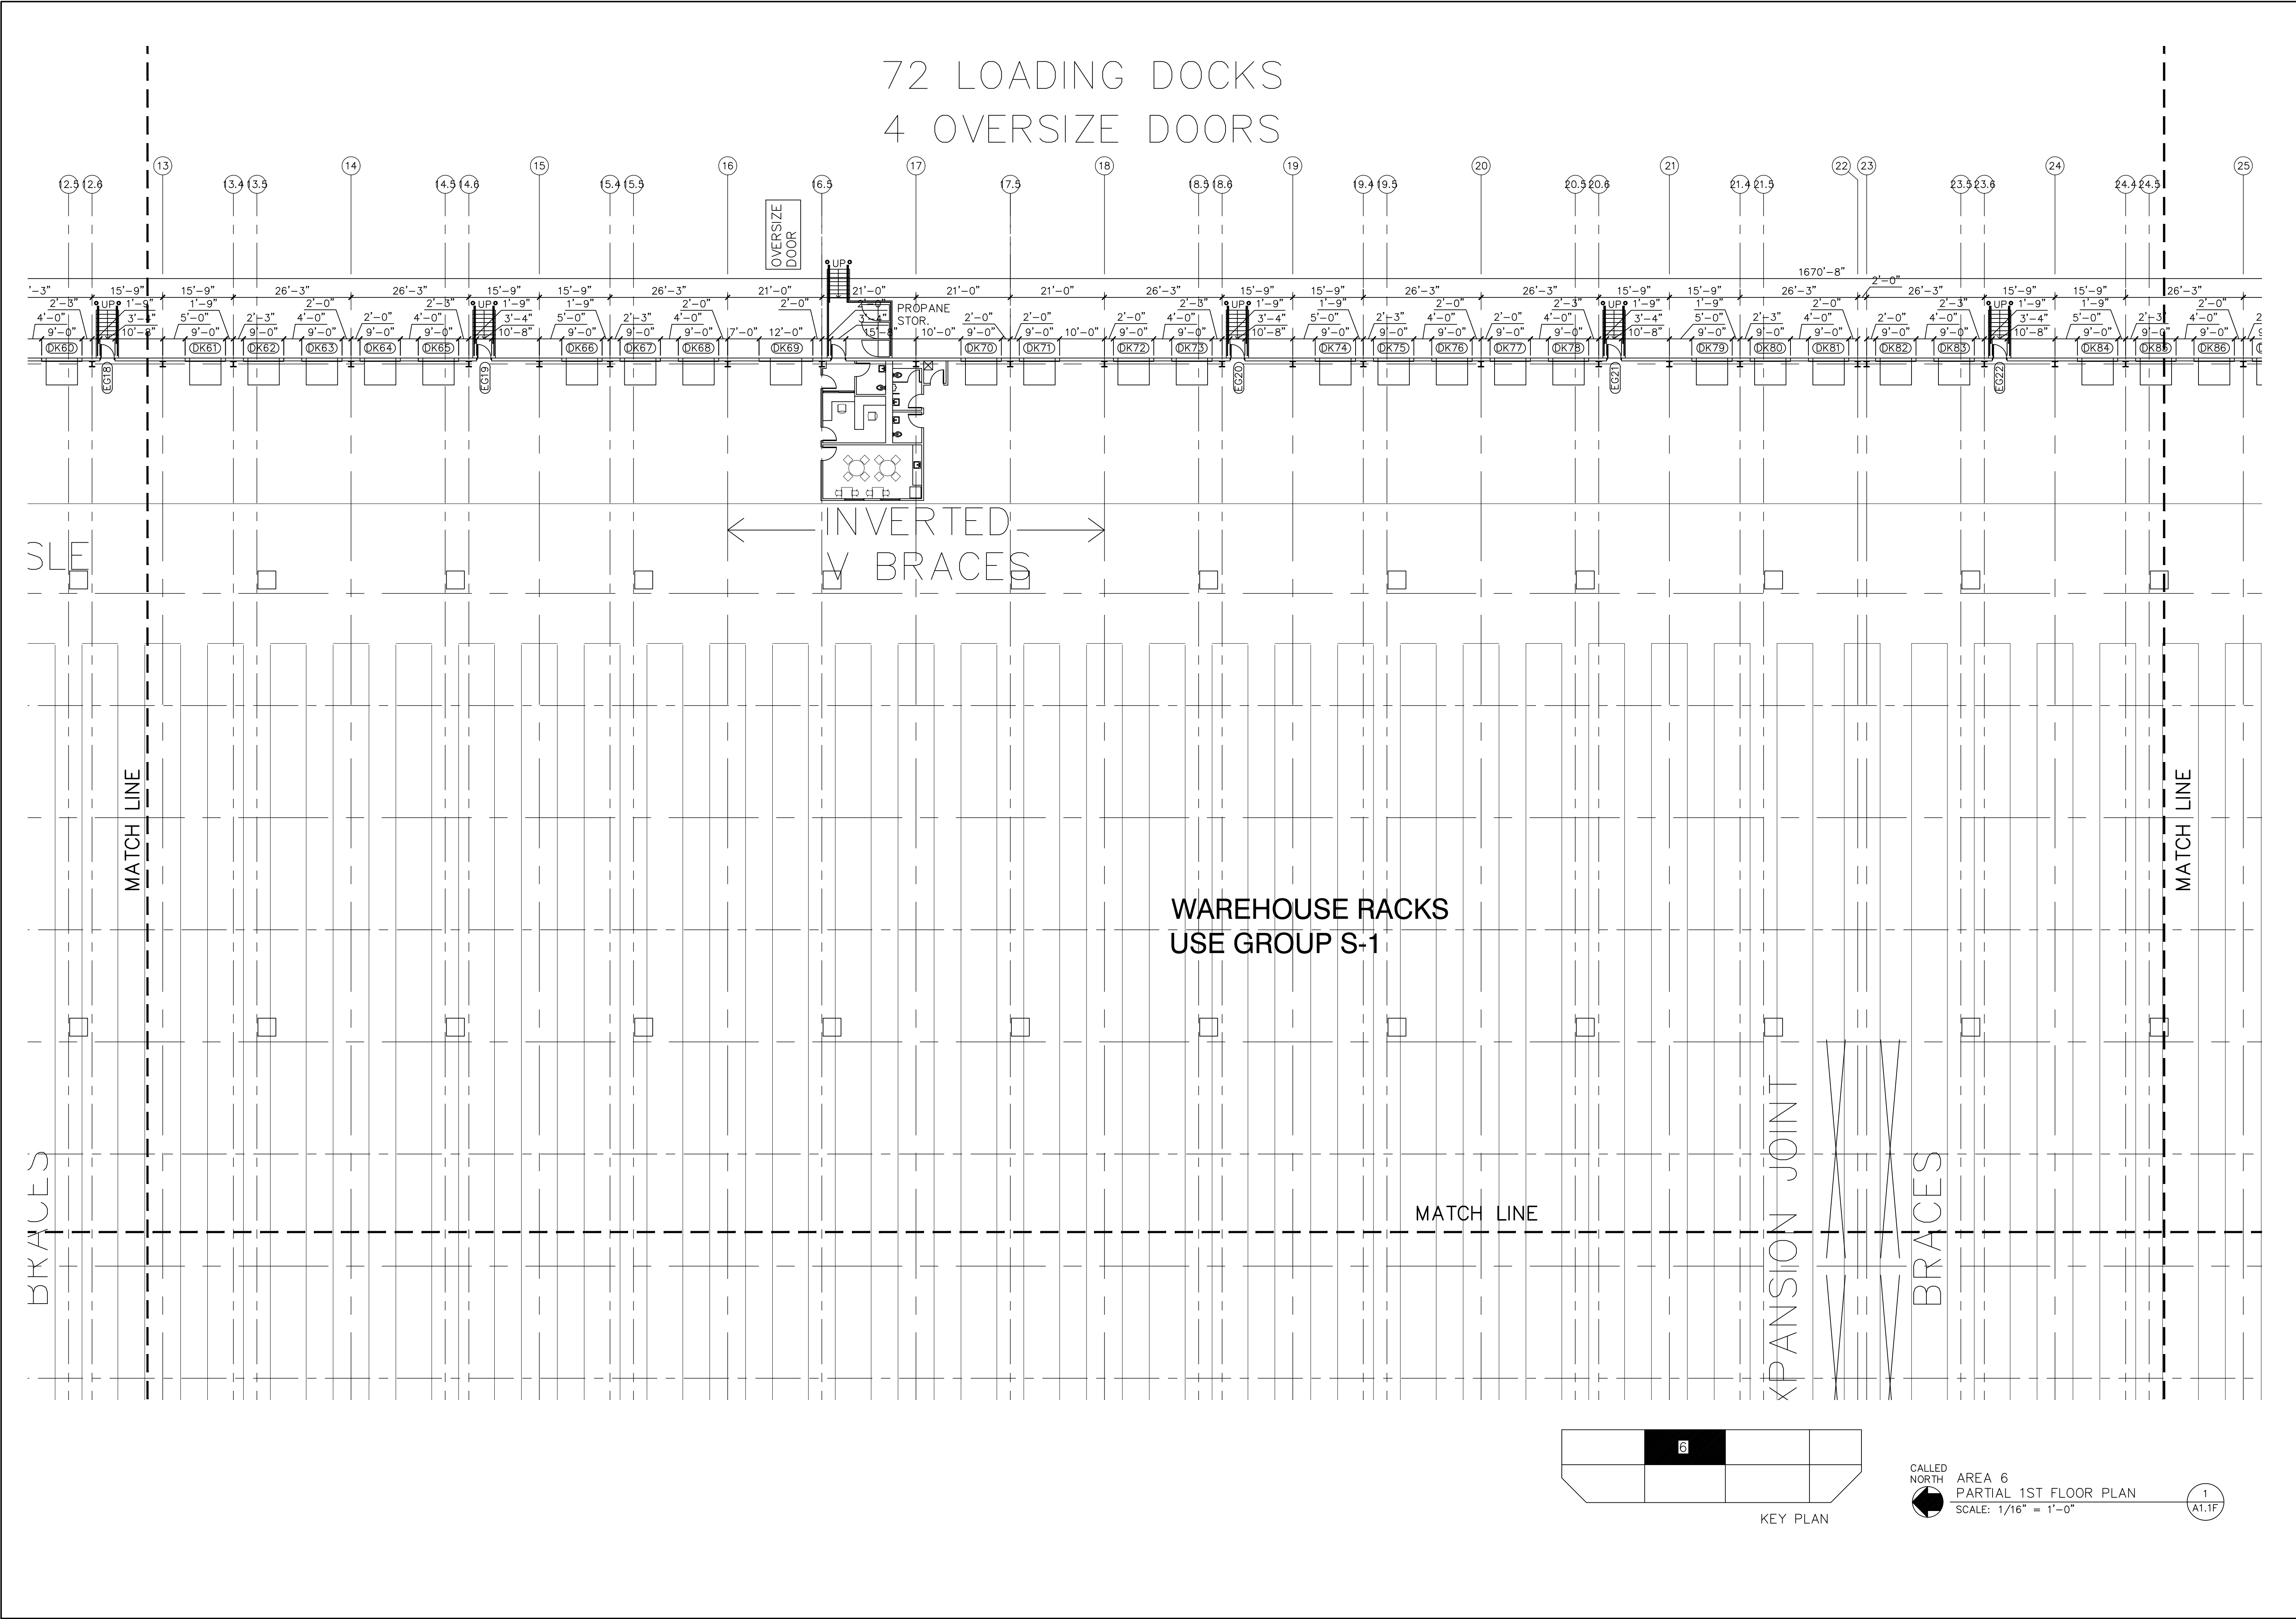

NO.	REVISION

UN1F1ED BUILDING 2
SUTTON, MASSACHUSETTS



AREA 6 PARTIAL FLOOR PLAN

DATE: 3/21/22

JOB NO: 21-1325

SHEET NUMBER:

A1.1F

 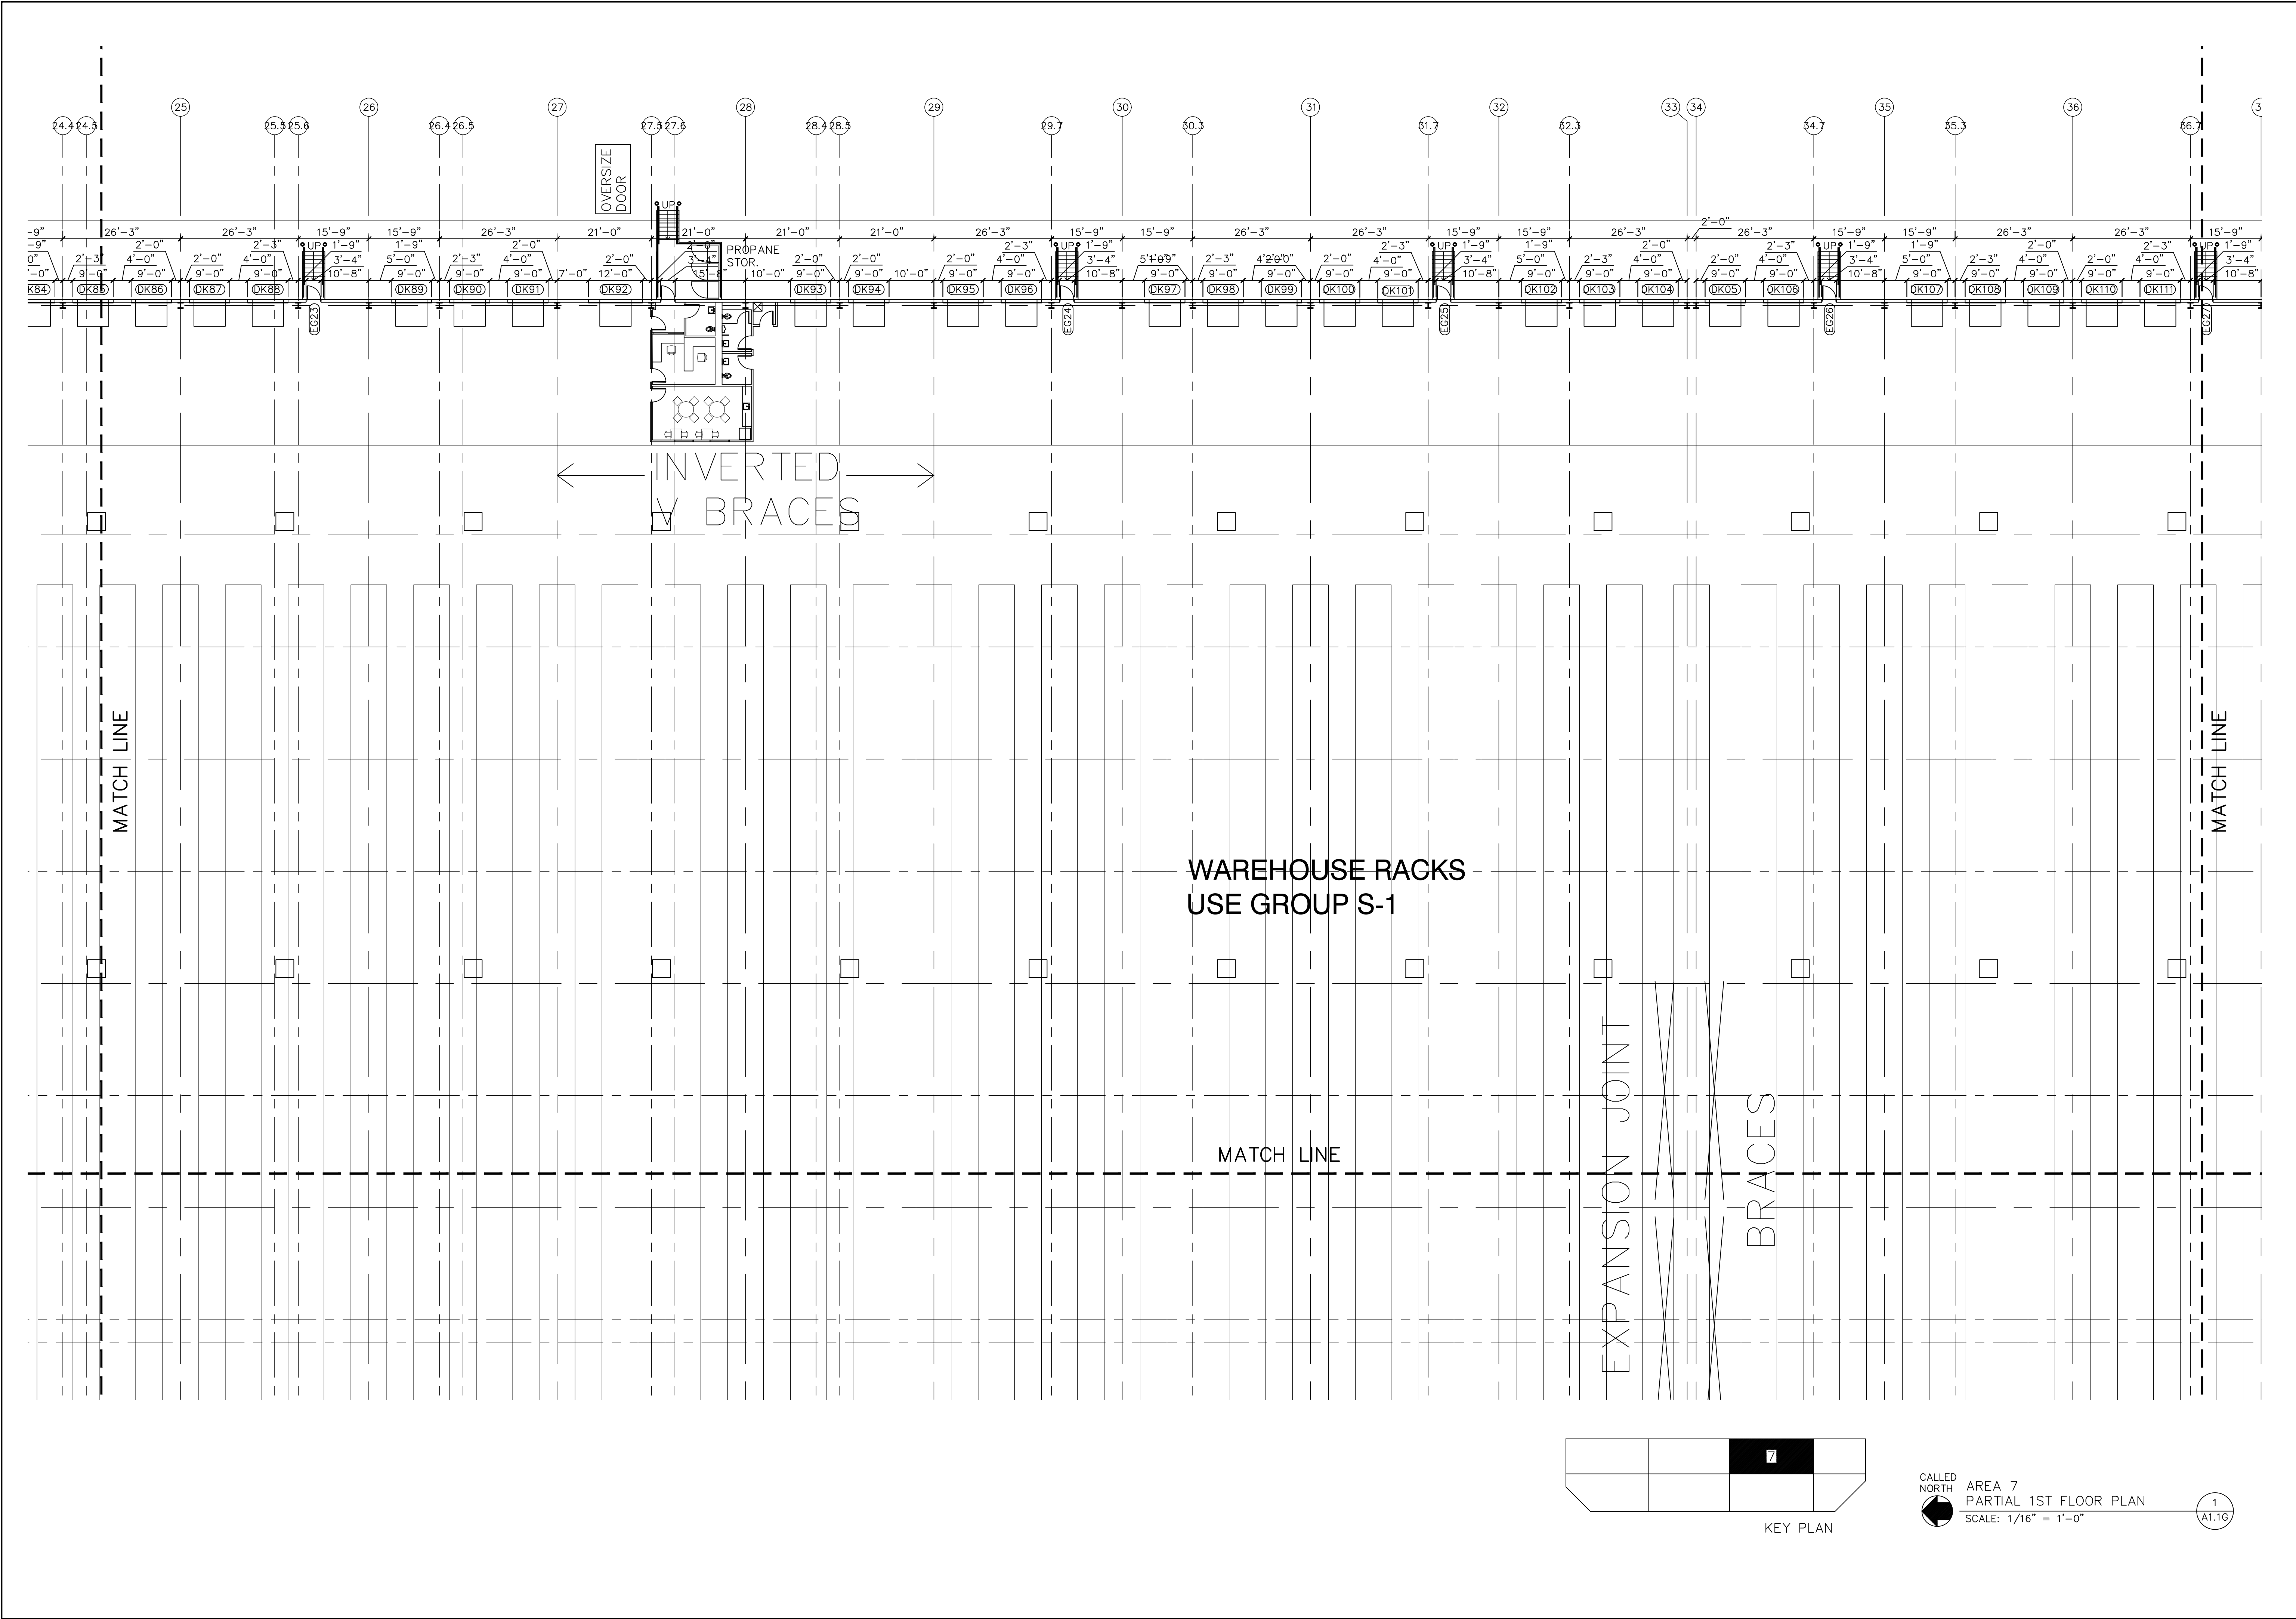



NO.	REVISION

UN1F1ED BUILDING 2
SUTTON, MASSACHUSETTS

AREA 7 PARTIAL FLOOR PLAN

DATE: 3/21/22
JOB NO: 21-1325
SHEET NUMBER:

A1.1G

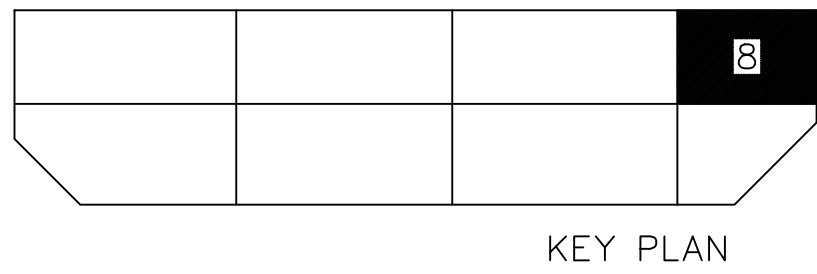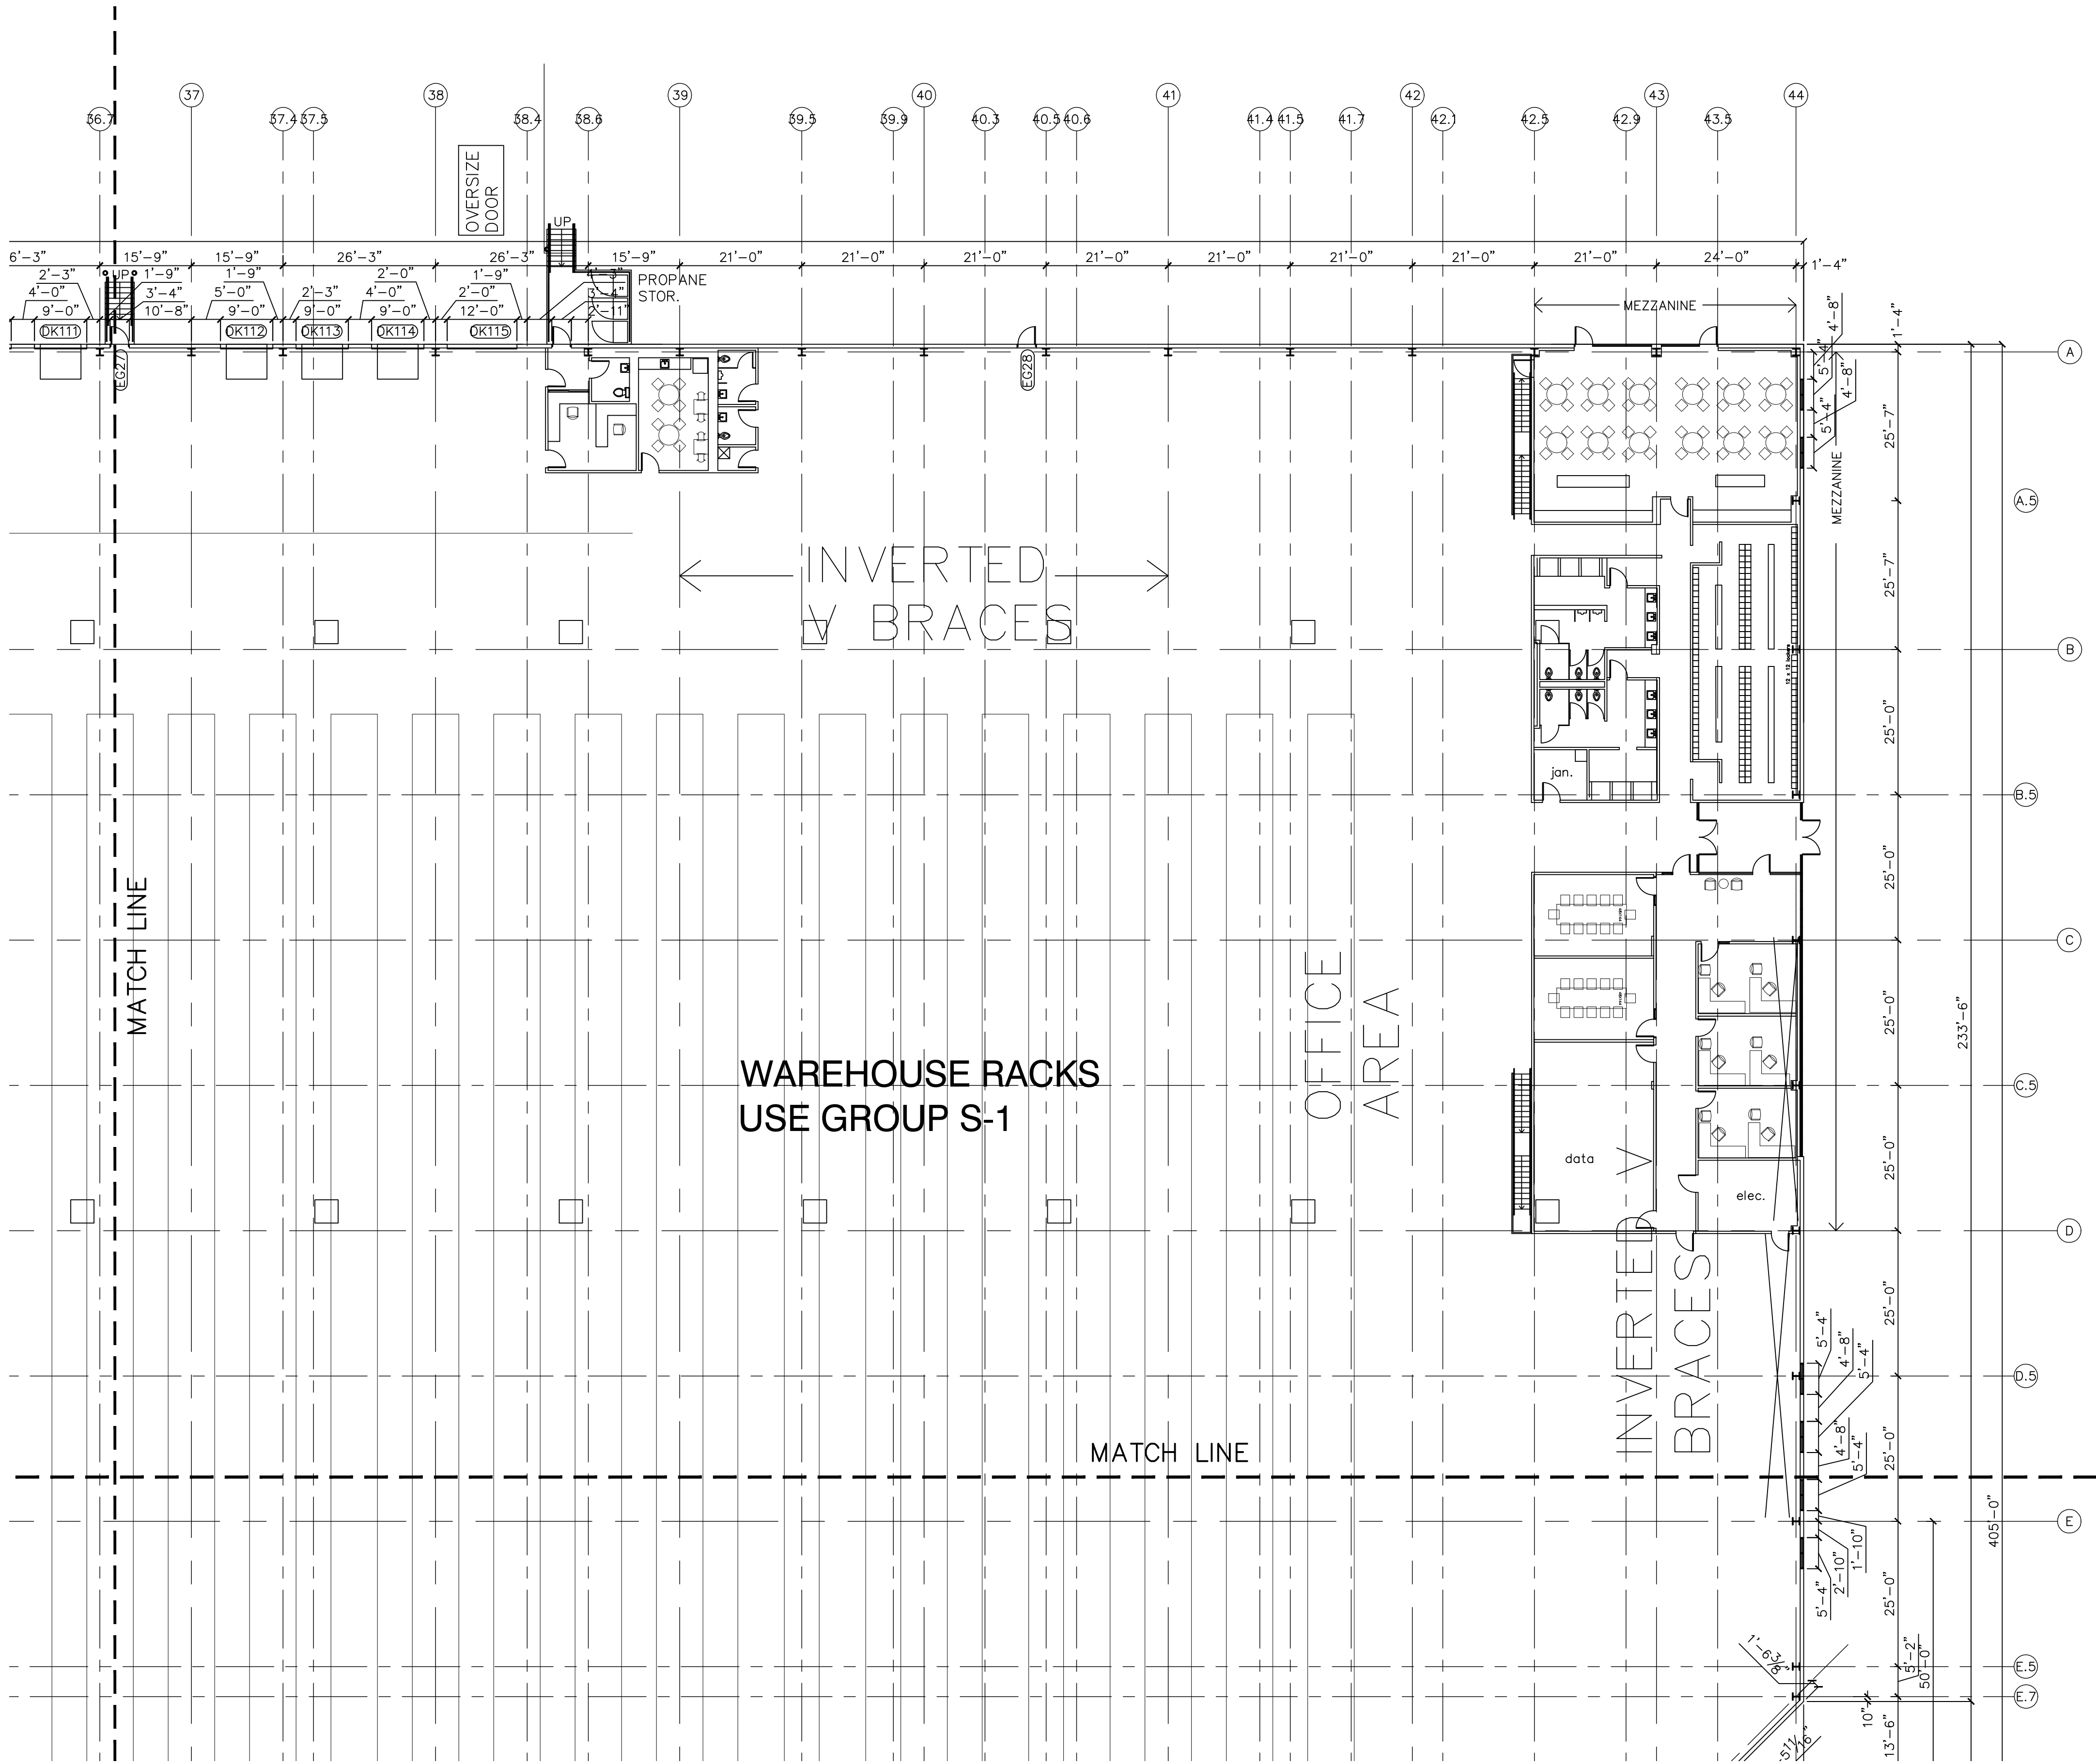

CALLED
NORTH
AREA 8
PARTIAL 1ST FLOOR PLAN
SCALE: 1/16" = 1'-0"

1
A1.1H


UN1F1ED BUILDING 2
SUTTON, MASSACHUSETTS

AREA 8 PARTIAL FLOOR PLAN

DATE: 3/21/22
JOB NO: 21-1325
SHEET NUMBER:

A1.1H


NO.	REVISION

 


UN1F1ED BUILDING 2 SUTTON, MASSACHUSETTS

ELEVATIONS


A4.1 A

 

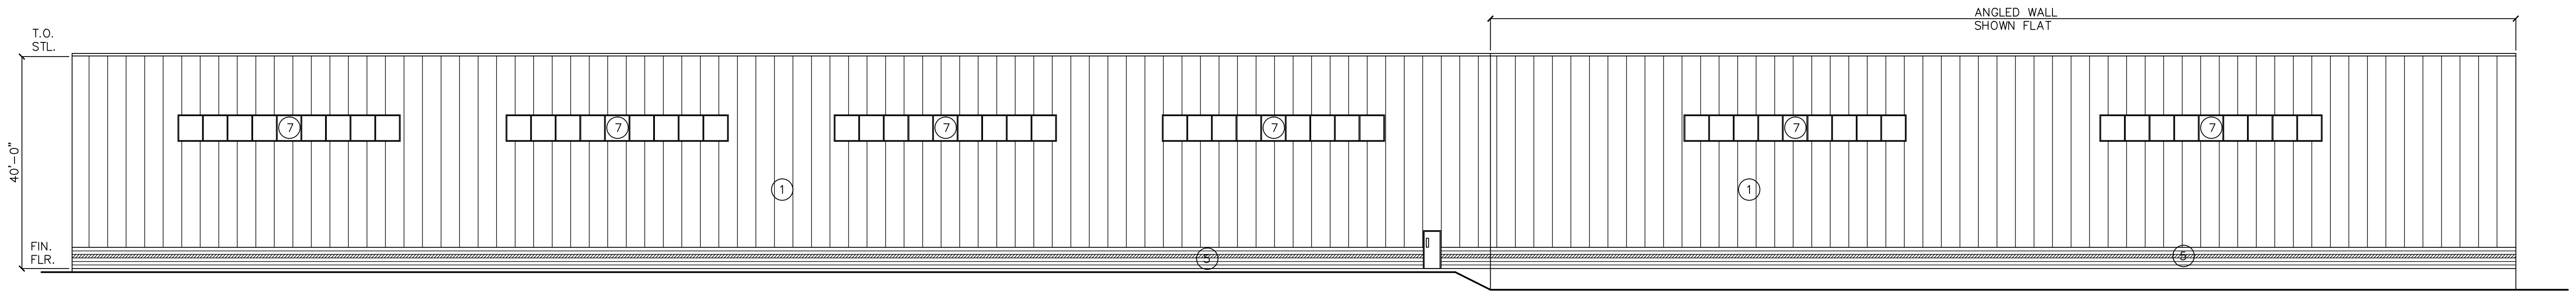


NORTH ELEVATION
SCALE: 1/16" = 1'-0"
SEE NOTES ON A4.1A

1
A4.1B

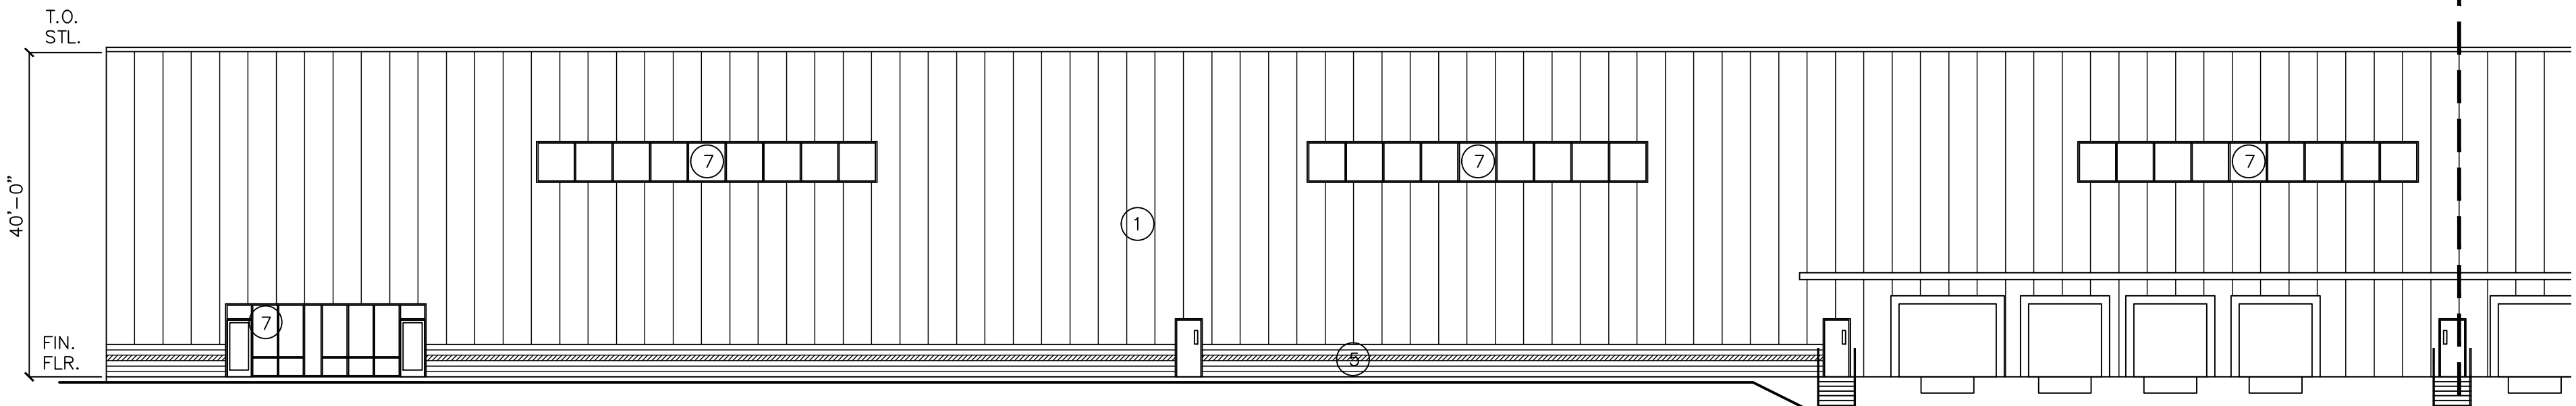


EAST ELEVATION PART 1
SCALE: 1/16" = 1'-0"
SEE NOTES ON A4.1A

2
A4.1B

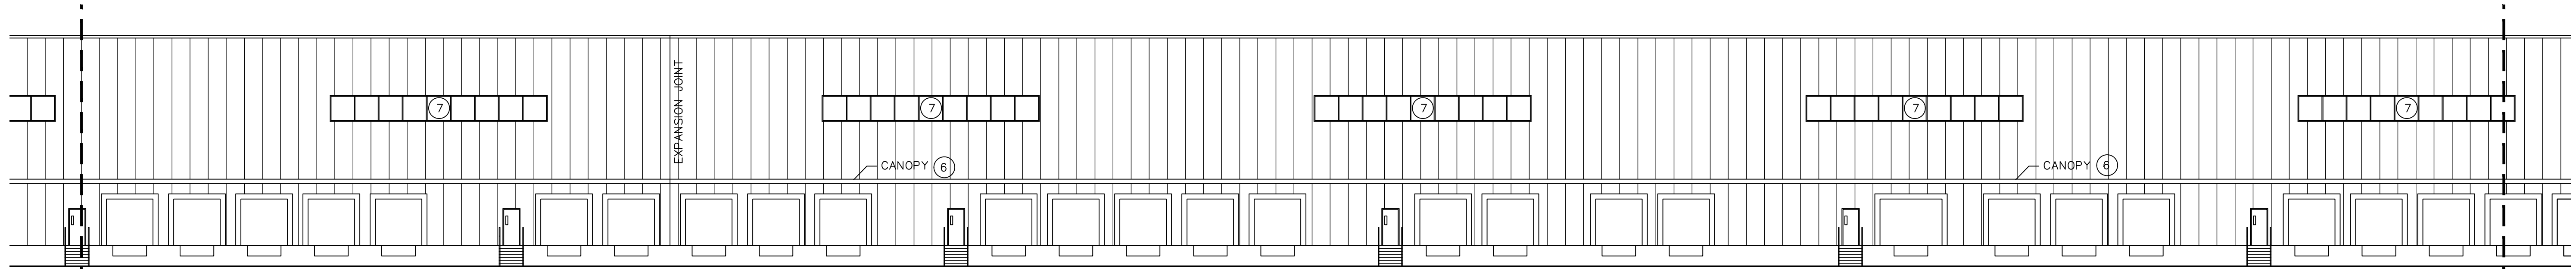


EAST ELEVATION PART 2
SCALE: 1/16" = 1'-0"
SEE NOTES ON A4.1A

3
A4.1B

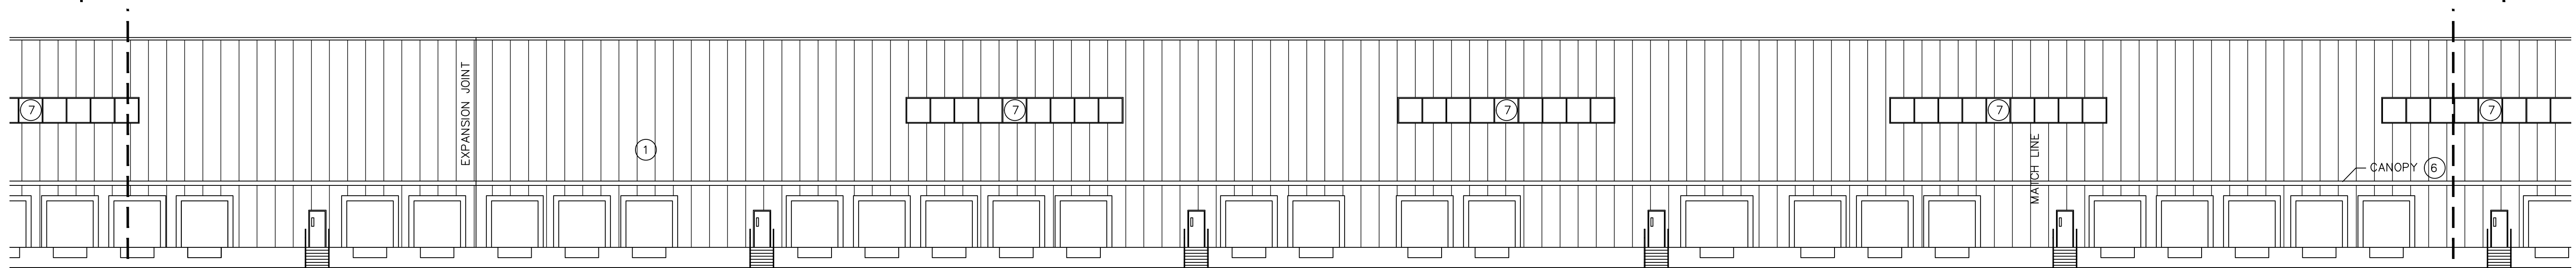

EAST ELEVATION PART 3
SCALE: 1/16" = 1'-0"
SEE NOTES ON A4.1A


4
A4.1B

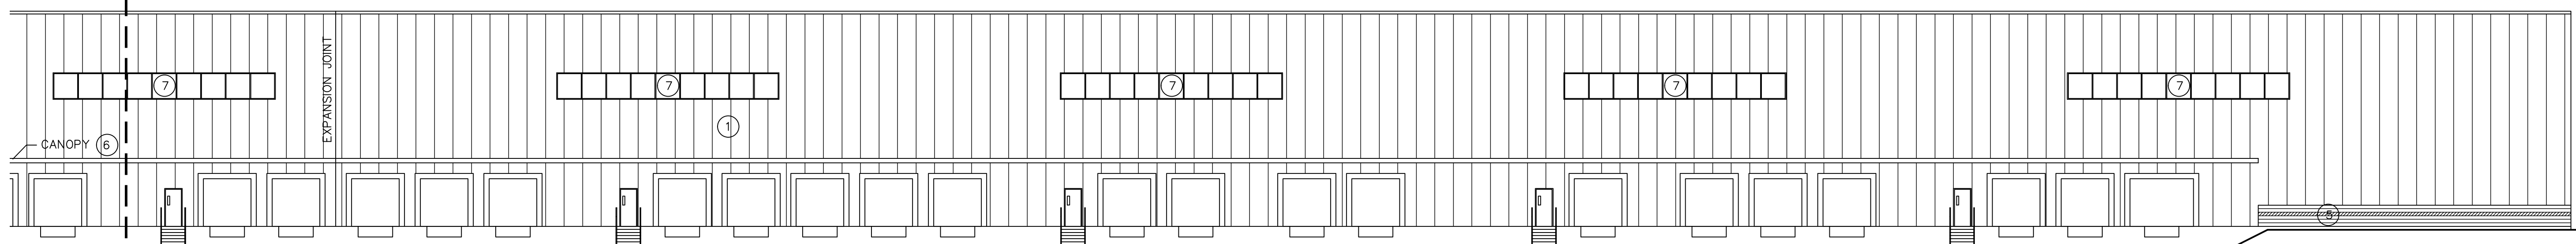

EAST ELEVATION PART 4
SCALE: 1/16" = 1'-0"
SEE NOTES ON A4.1A

5
A4.1B

NO.	REVISION

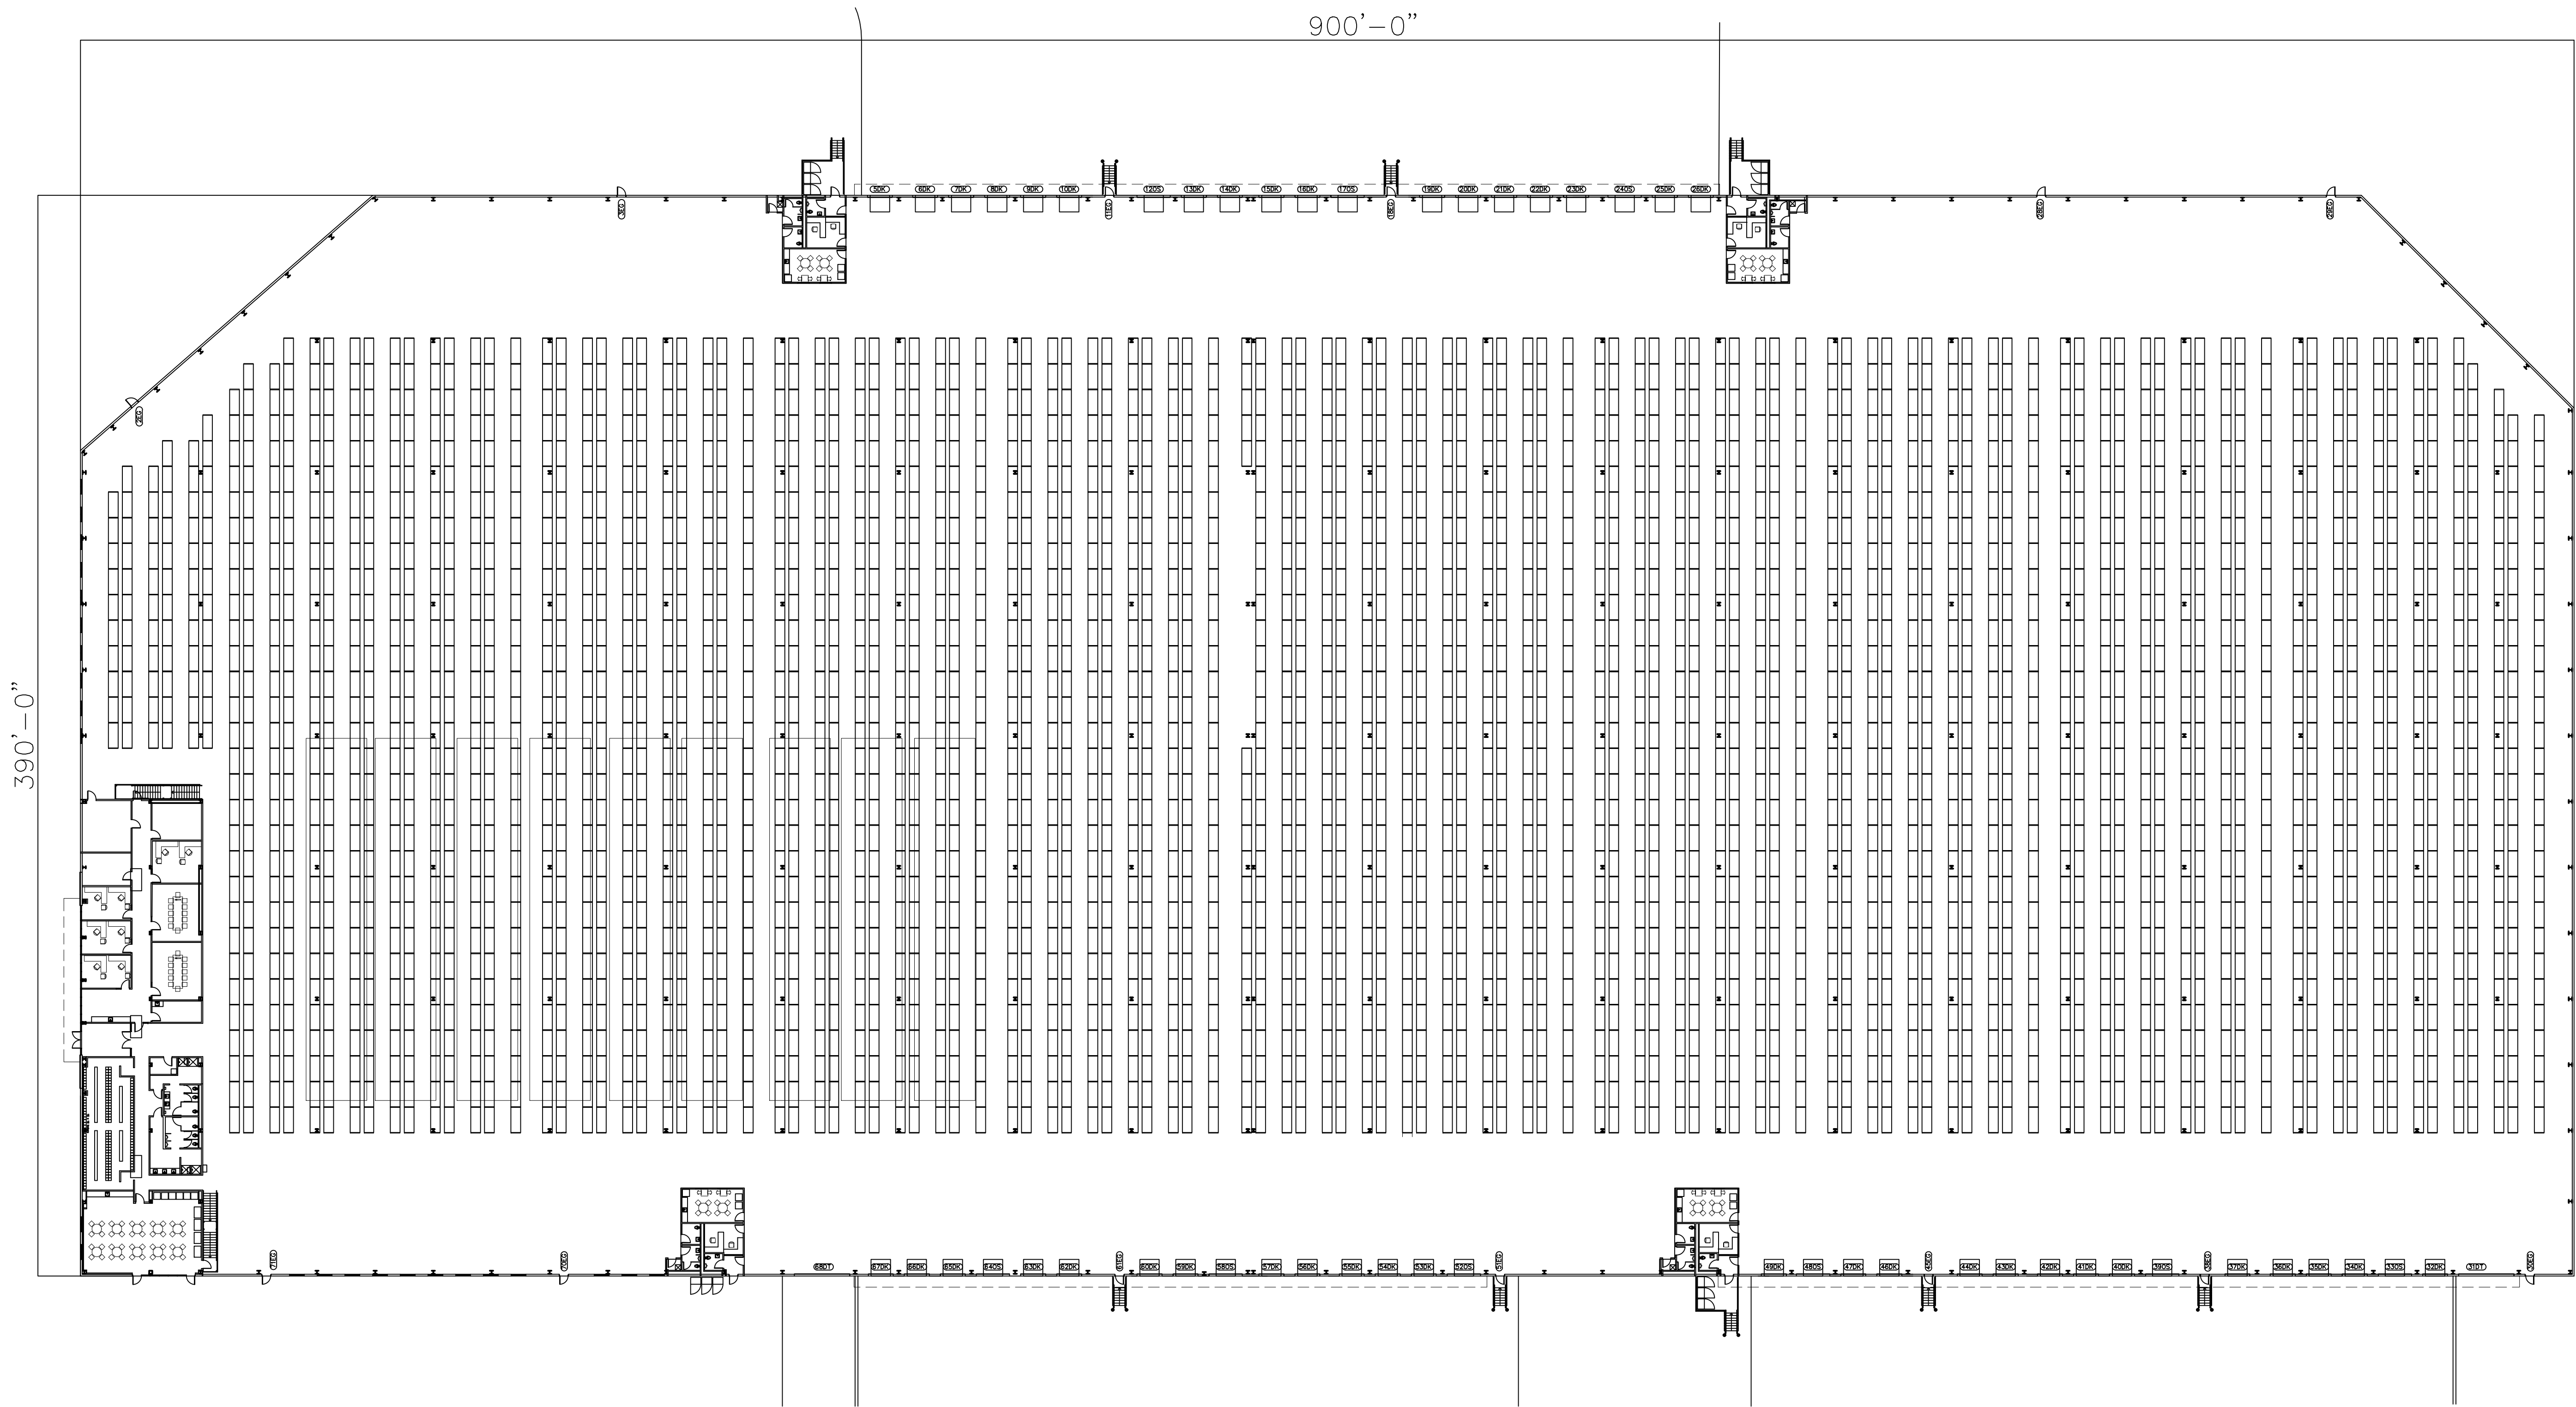

FLOOR PLAN
1/32" = 1'-0"

343,120 S.F.	(TOTAL 1ST FLOOR)
10,634 S.F.	(OFFICE)
332,486 S.F.	(WAREHOUSE)
7,582S.F.	(MEZZANINE STORAGE)

OCCUPANT LOAD:
MAXIMUM SHIFT 50 PEOPLE


NO.	REVISION

UN1F1ED BUILDING 3
SUTTON, MASSACHUSETTS



OVERALL FLOOR PLAN

DATE: 3/21/22
JOB NO: 21-1329
SHEET NUMBER:



A1.0

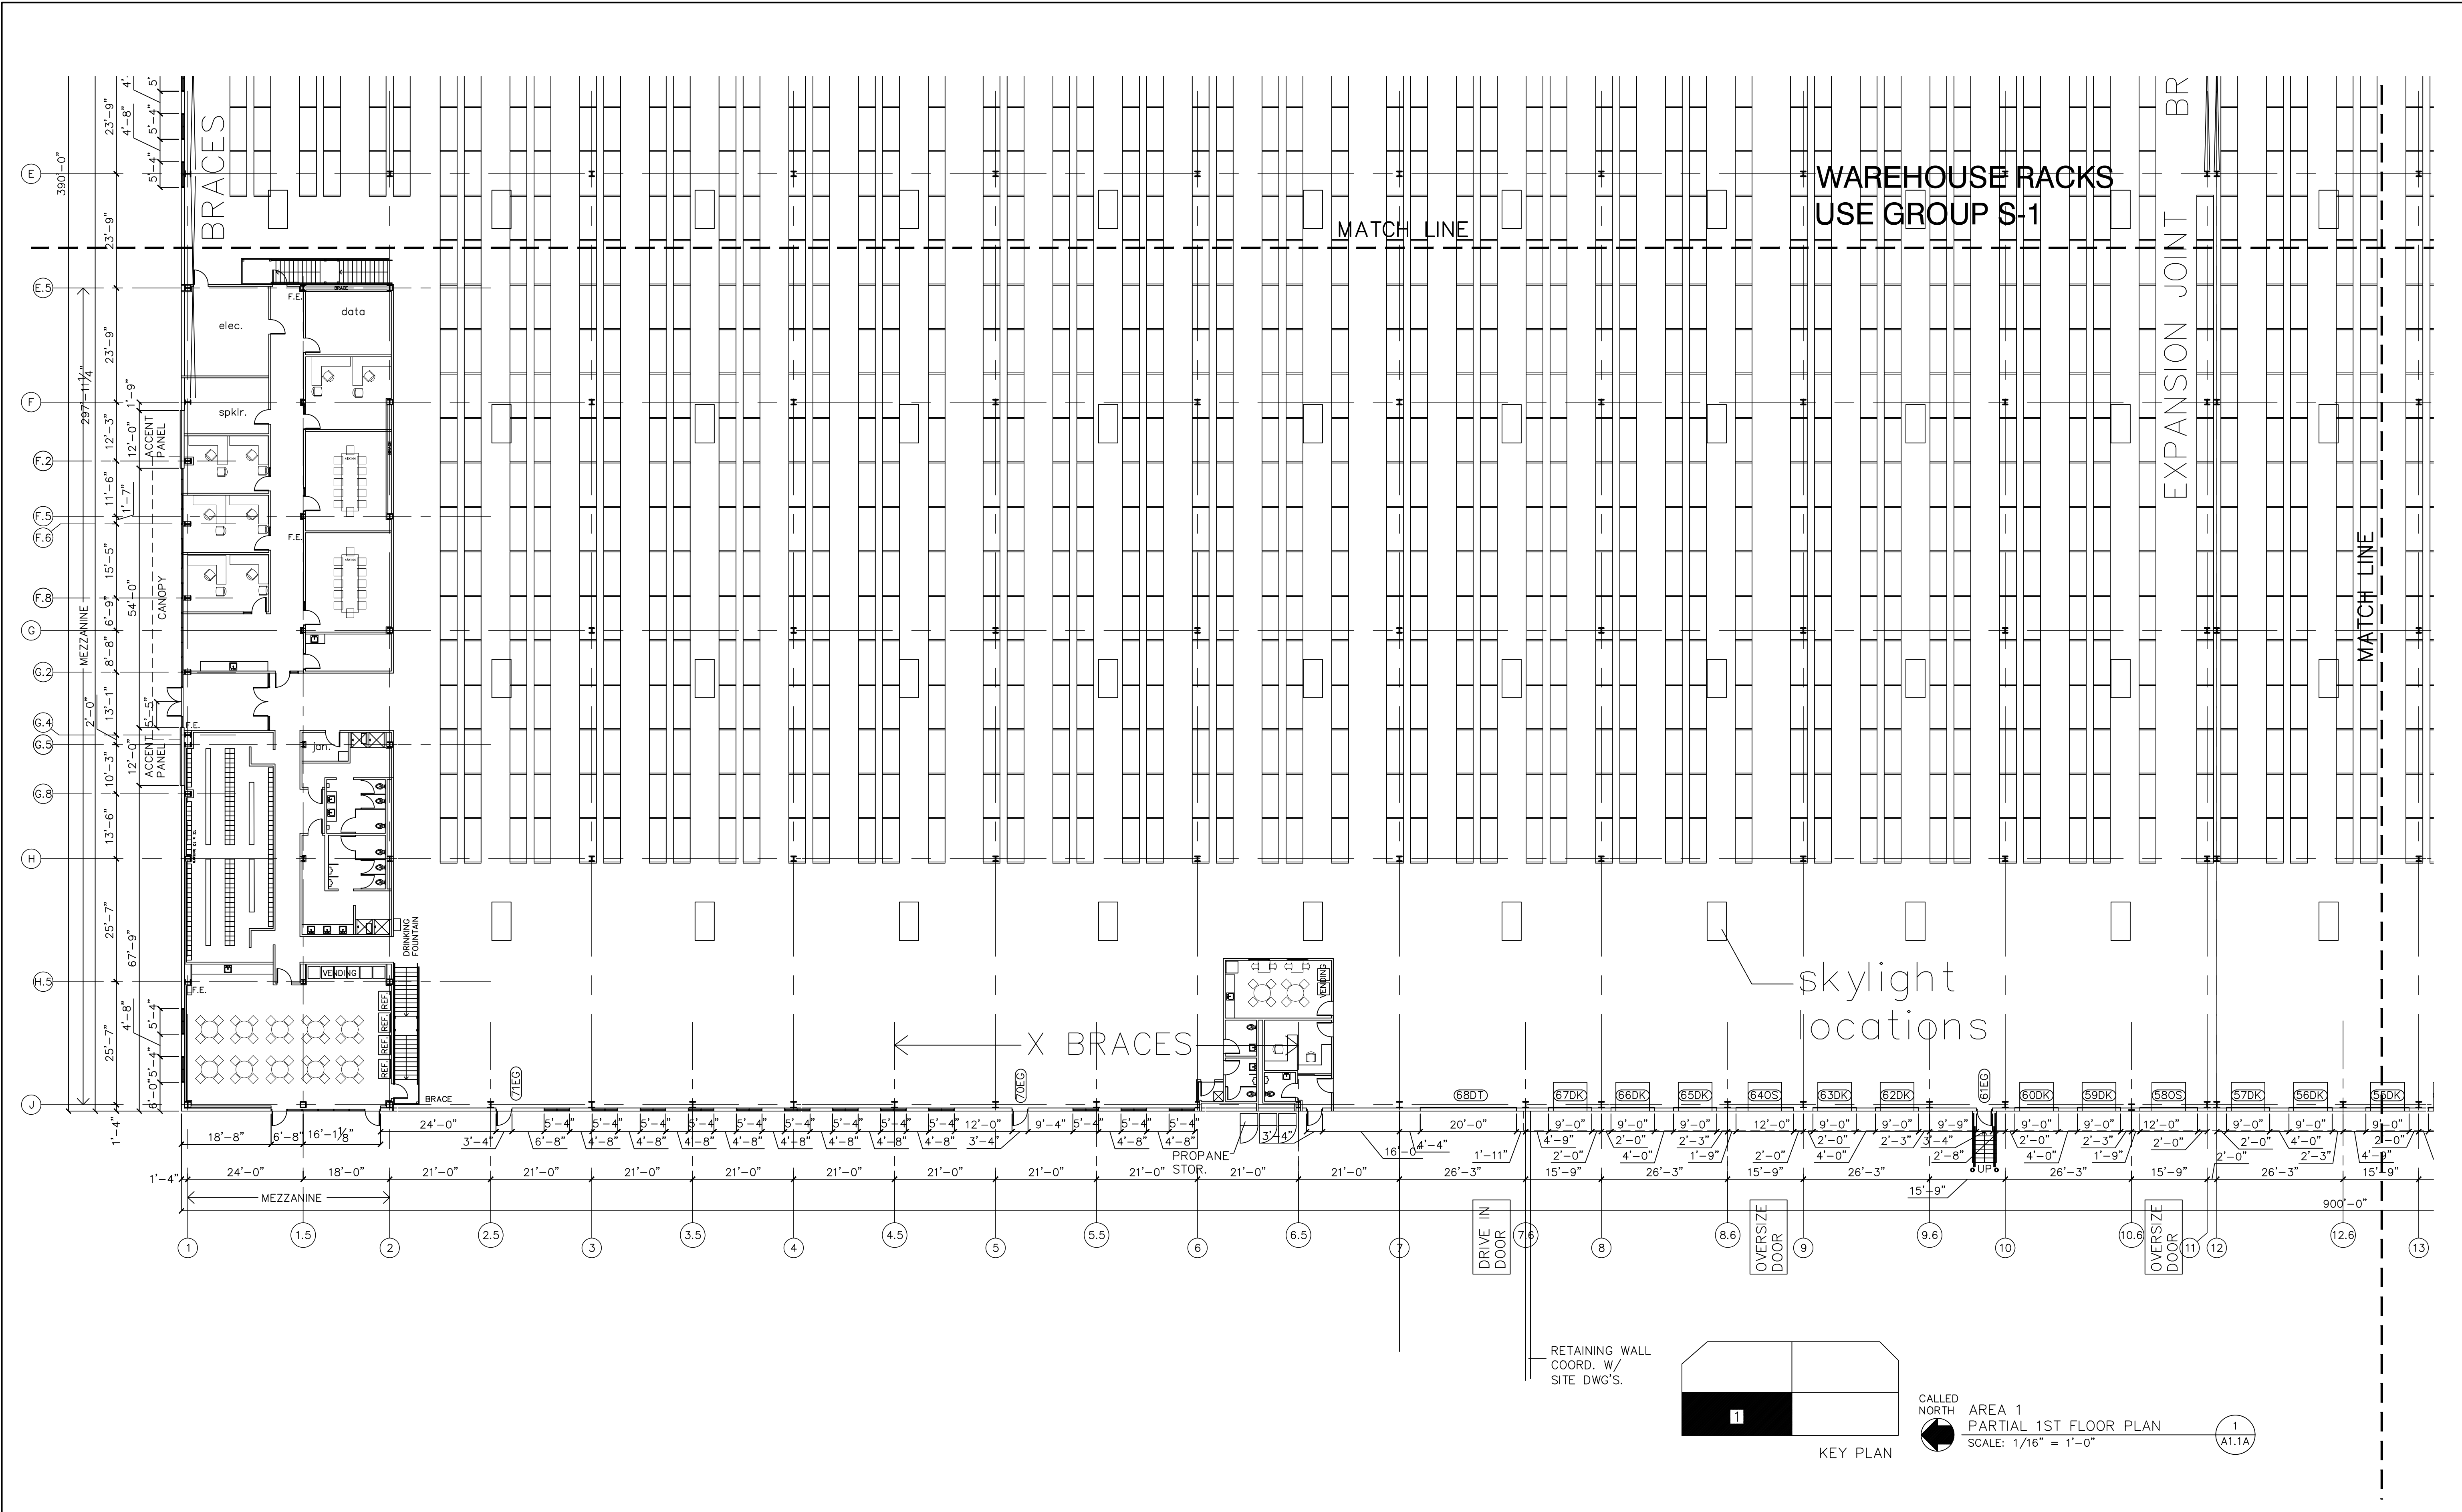

NO.	REVISION

 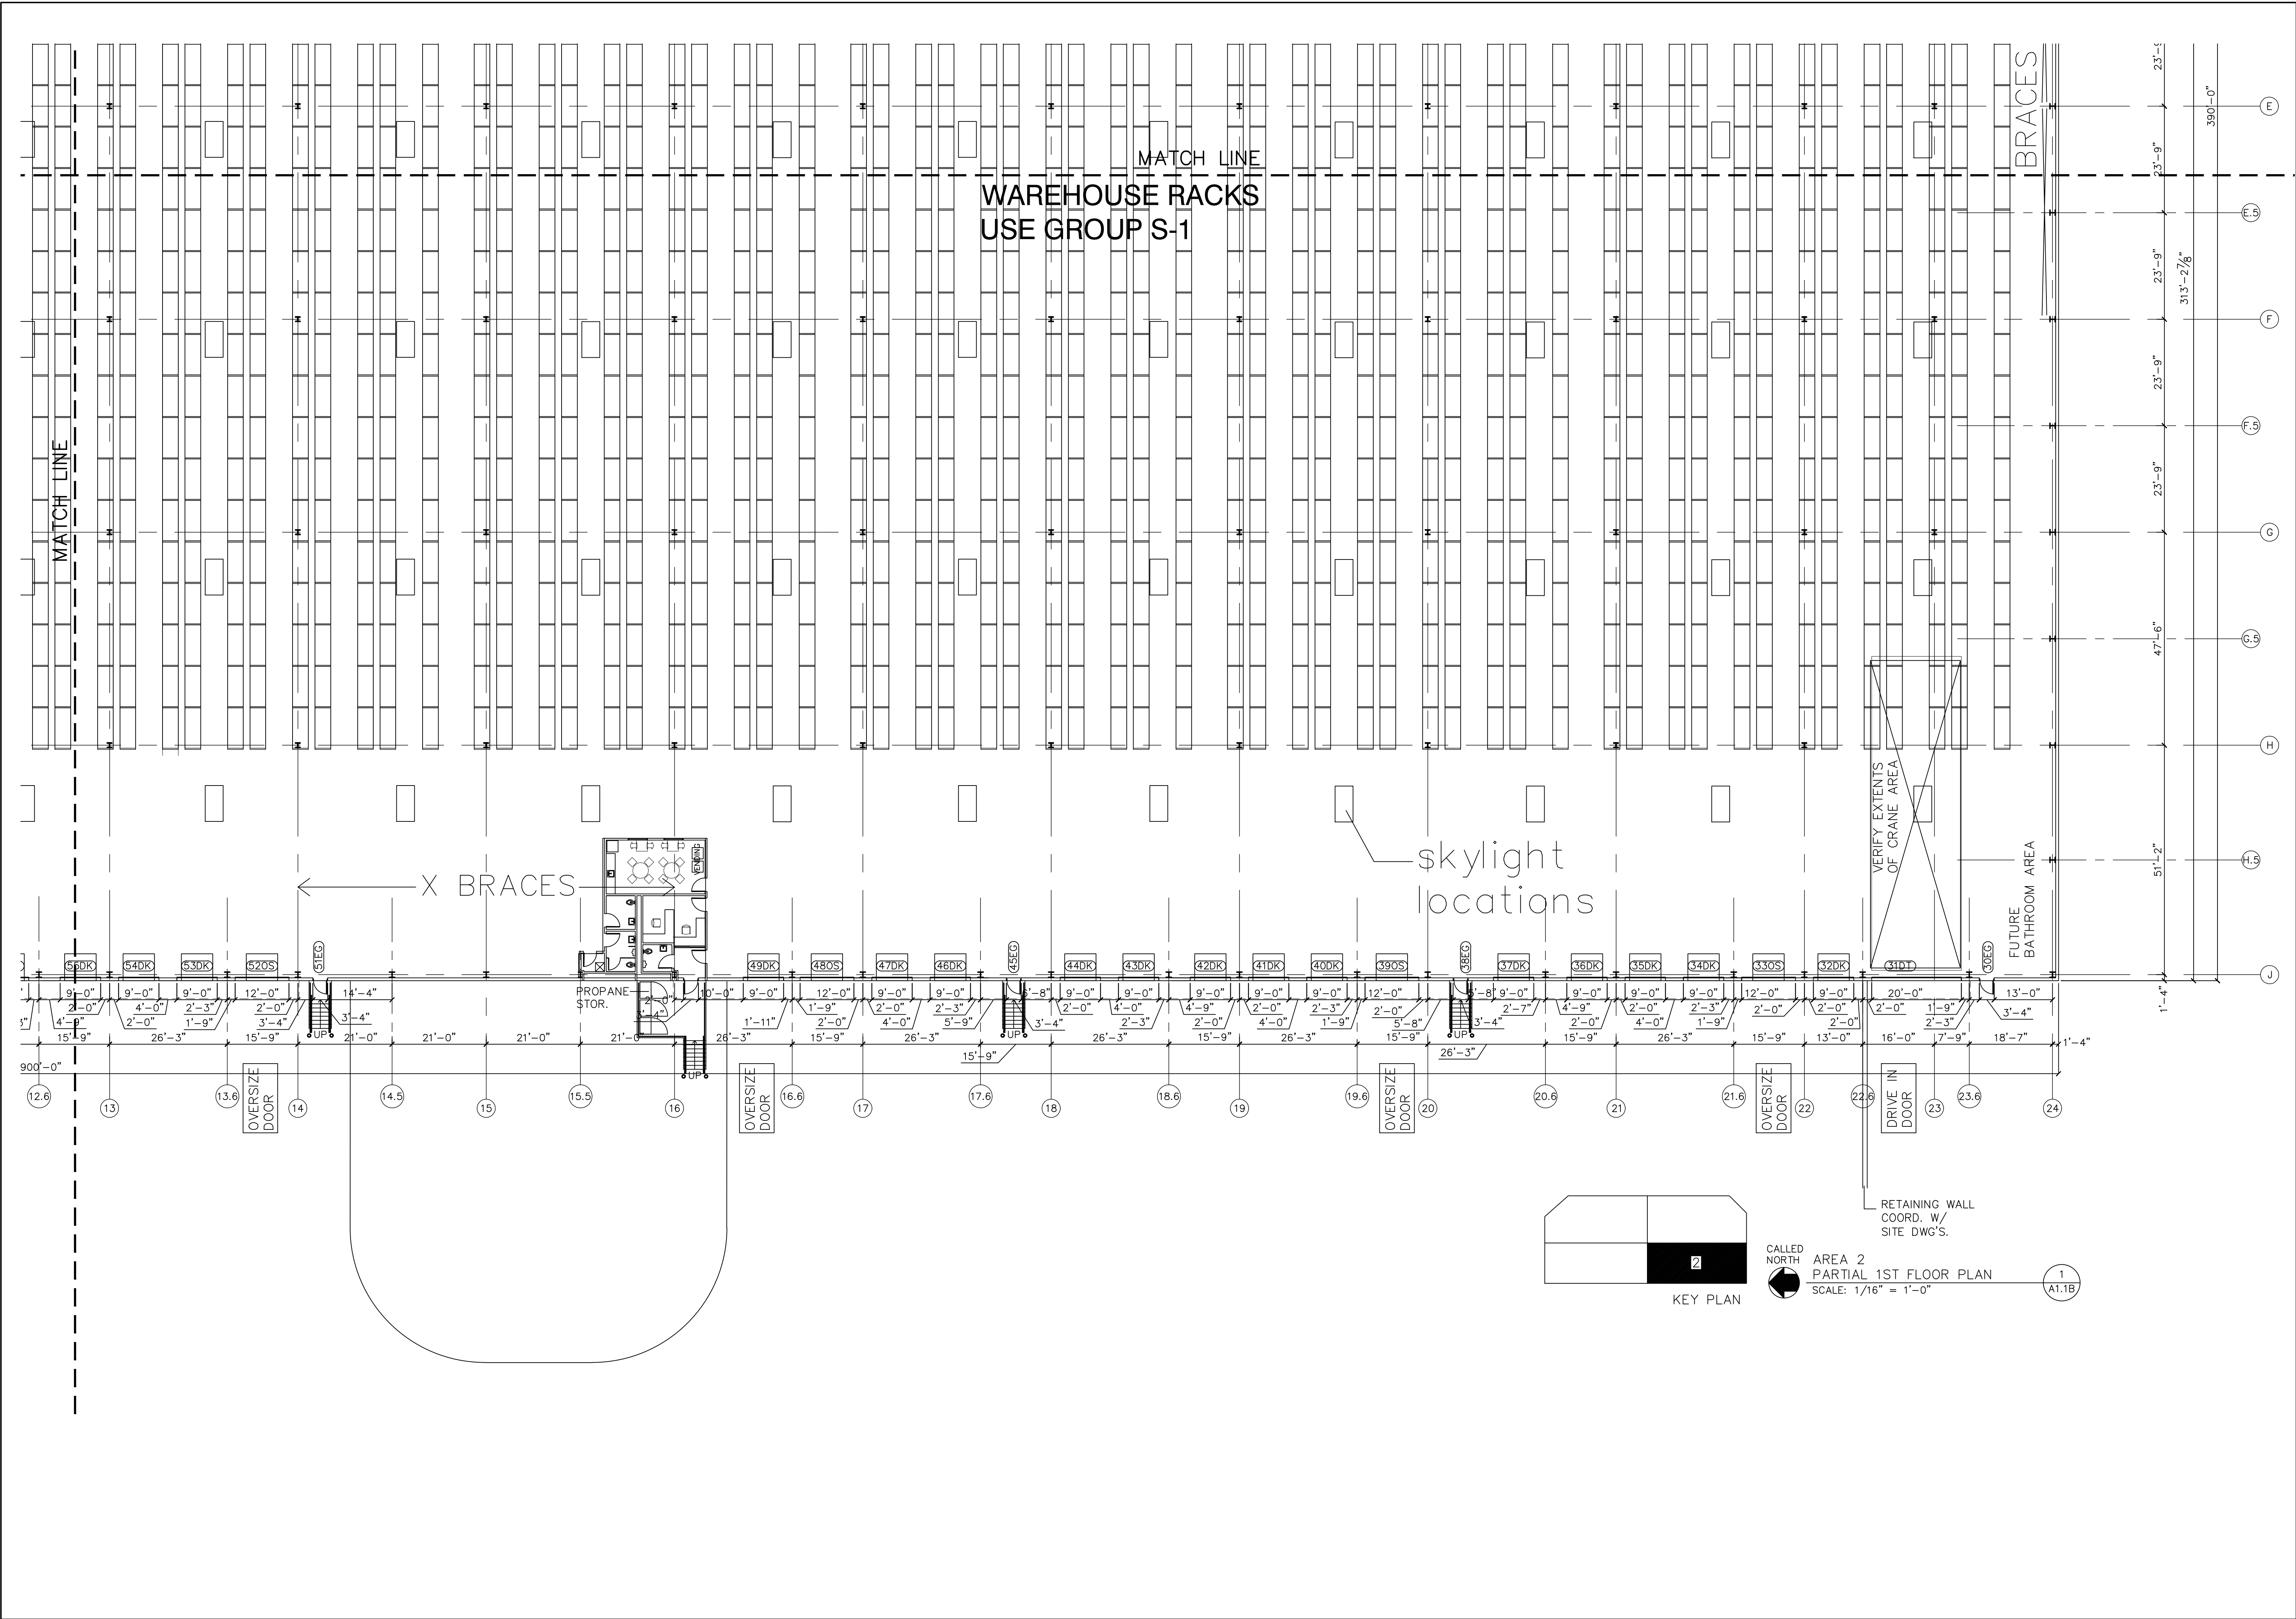


NO.	REVISION

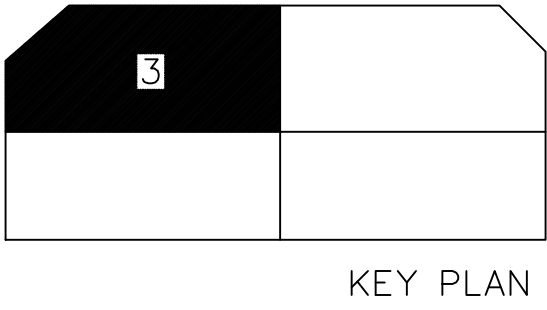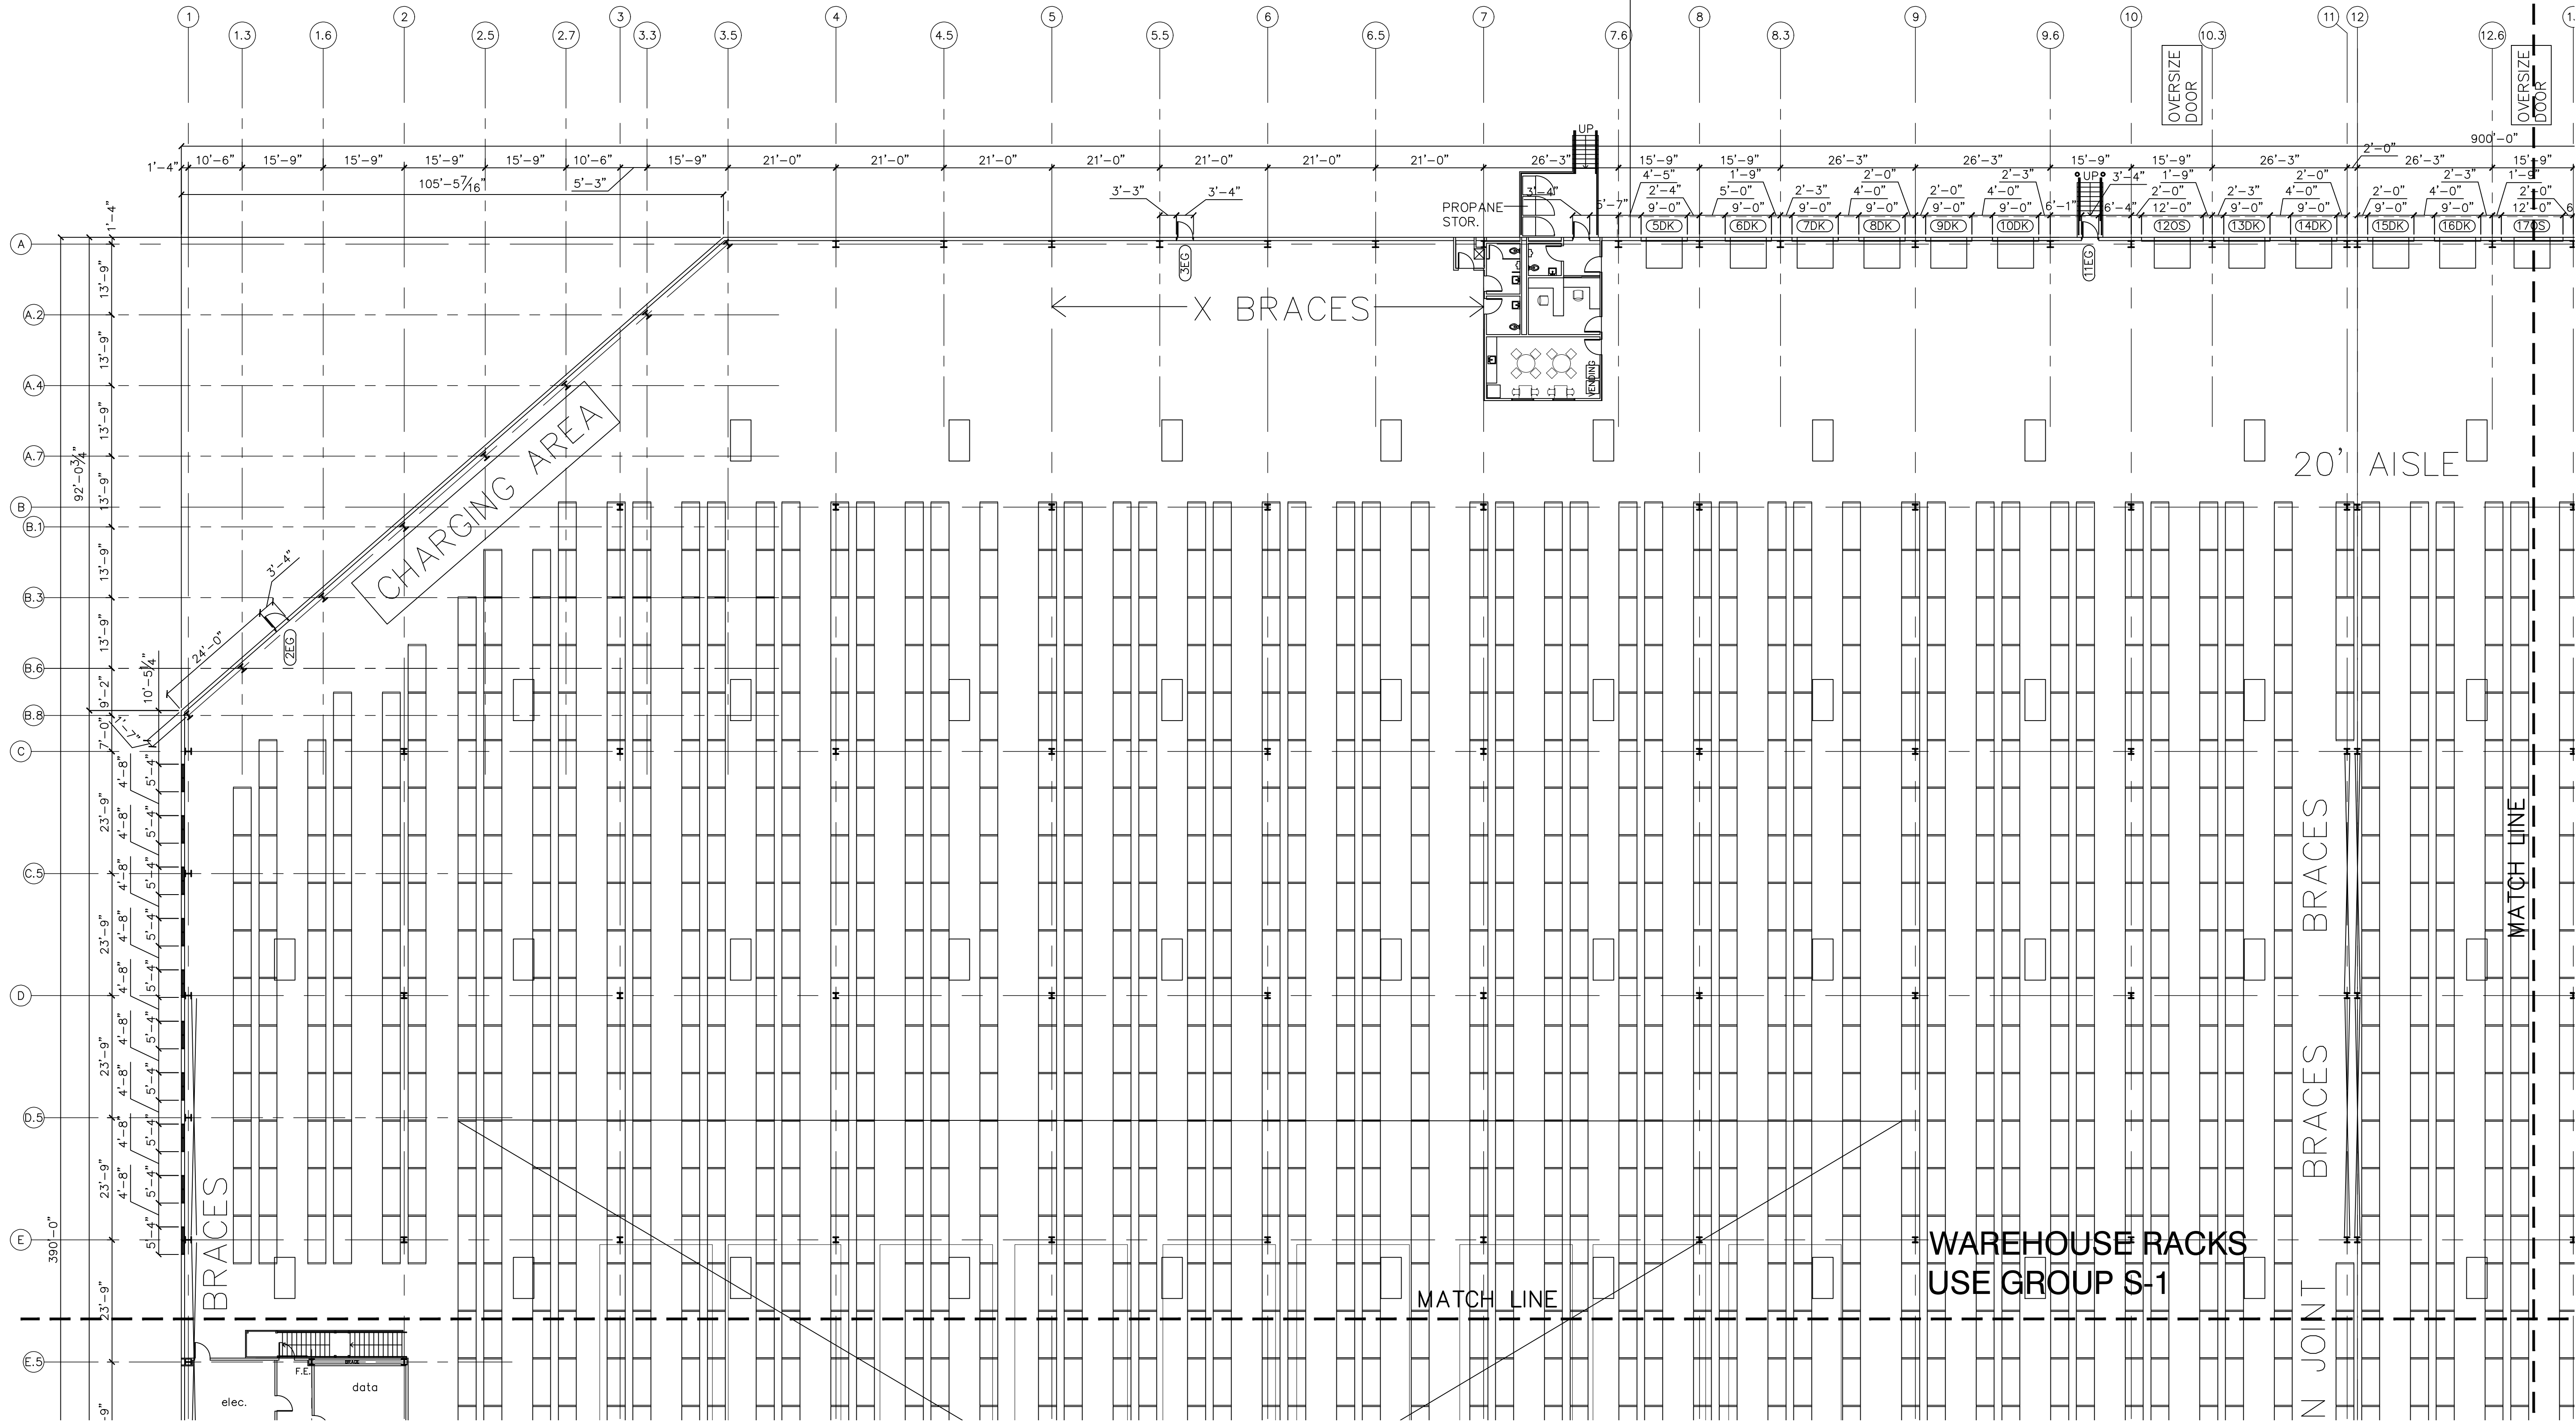




CALLED NORTH
AREA 3
PARTIAL 1ST FLOOR PLAN
SCALE: 1/16" = 1'-0"

NO.	REVISION

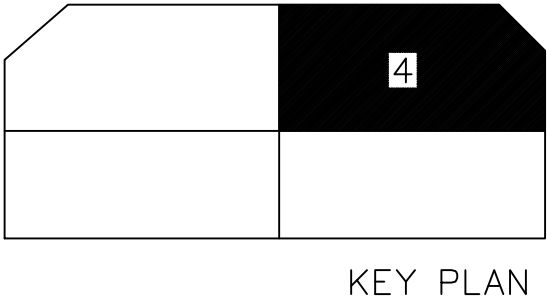




AREA 4
PARTIAL 1ST FLOOR PLAN
SCALE: 1/16" = 1'-0"

1
A1.1D

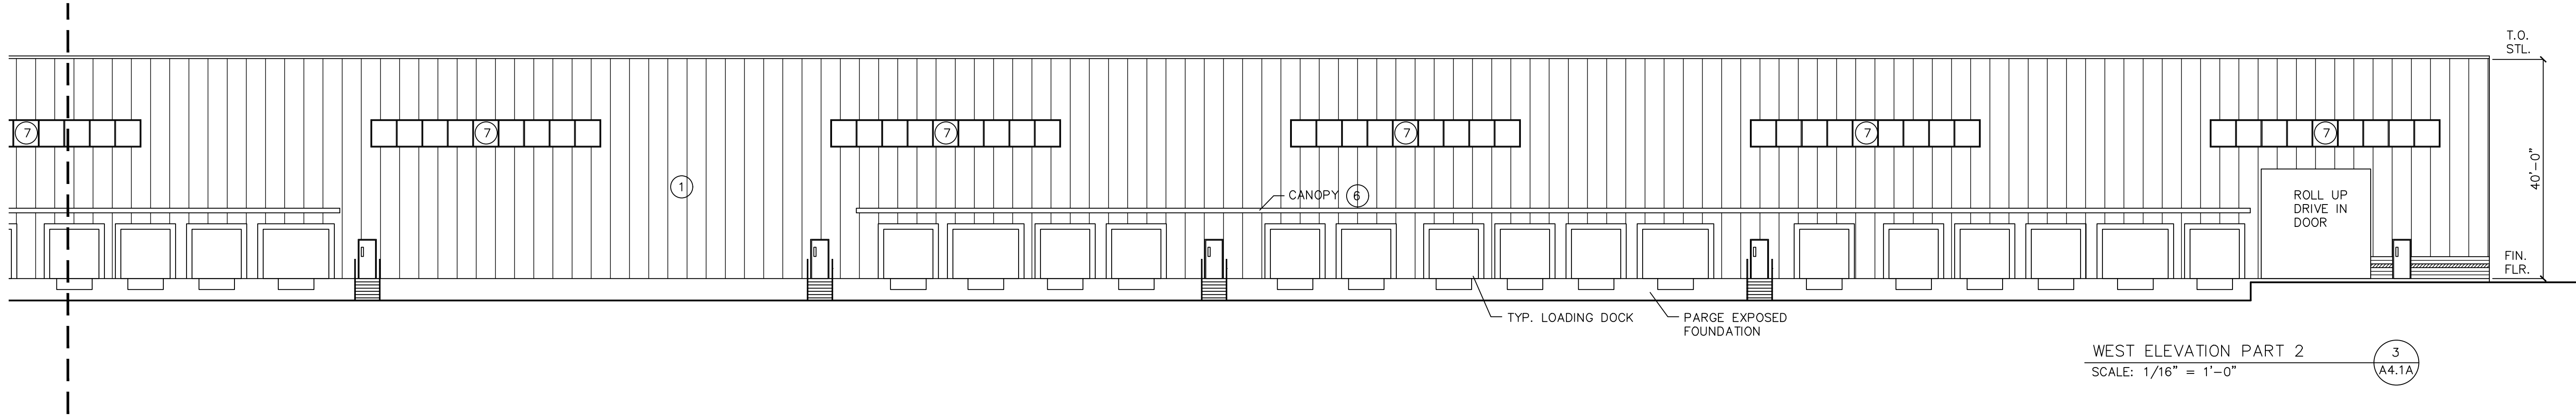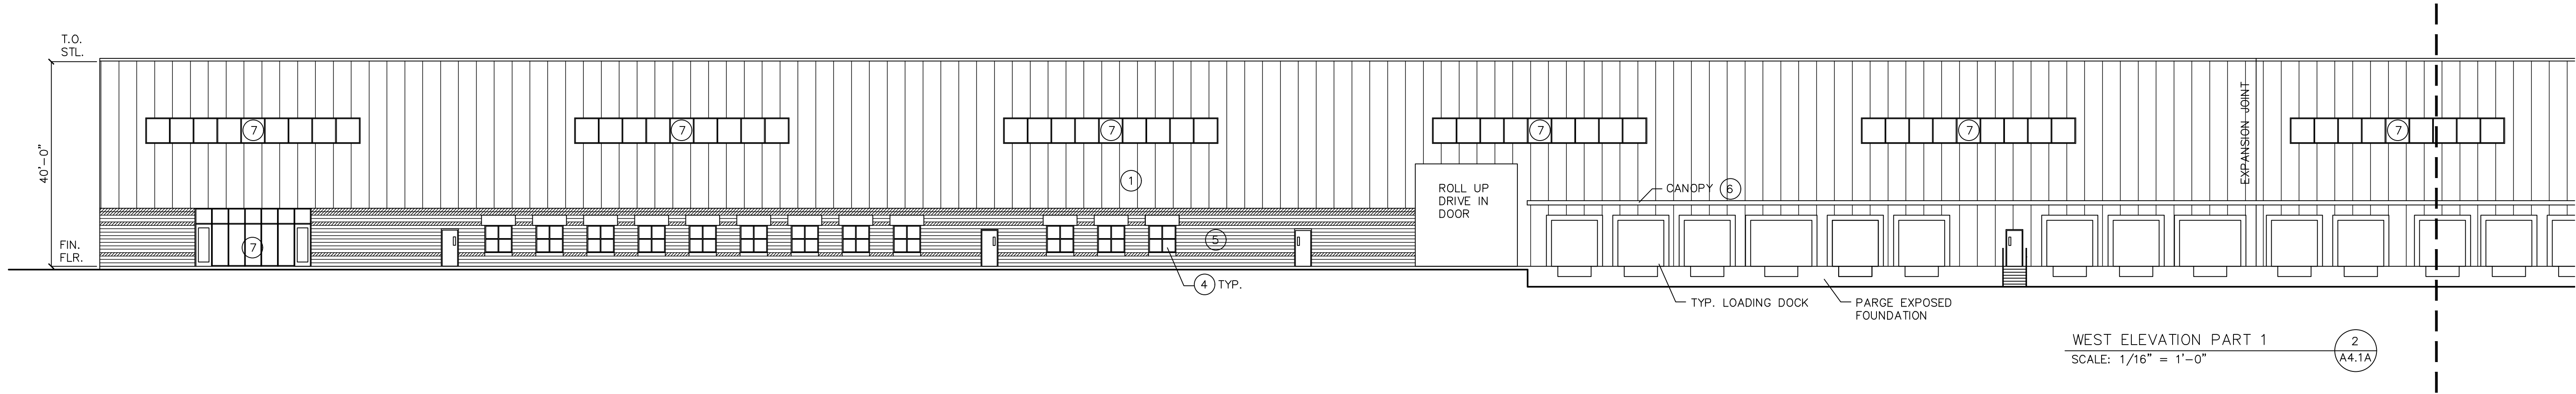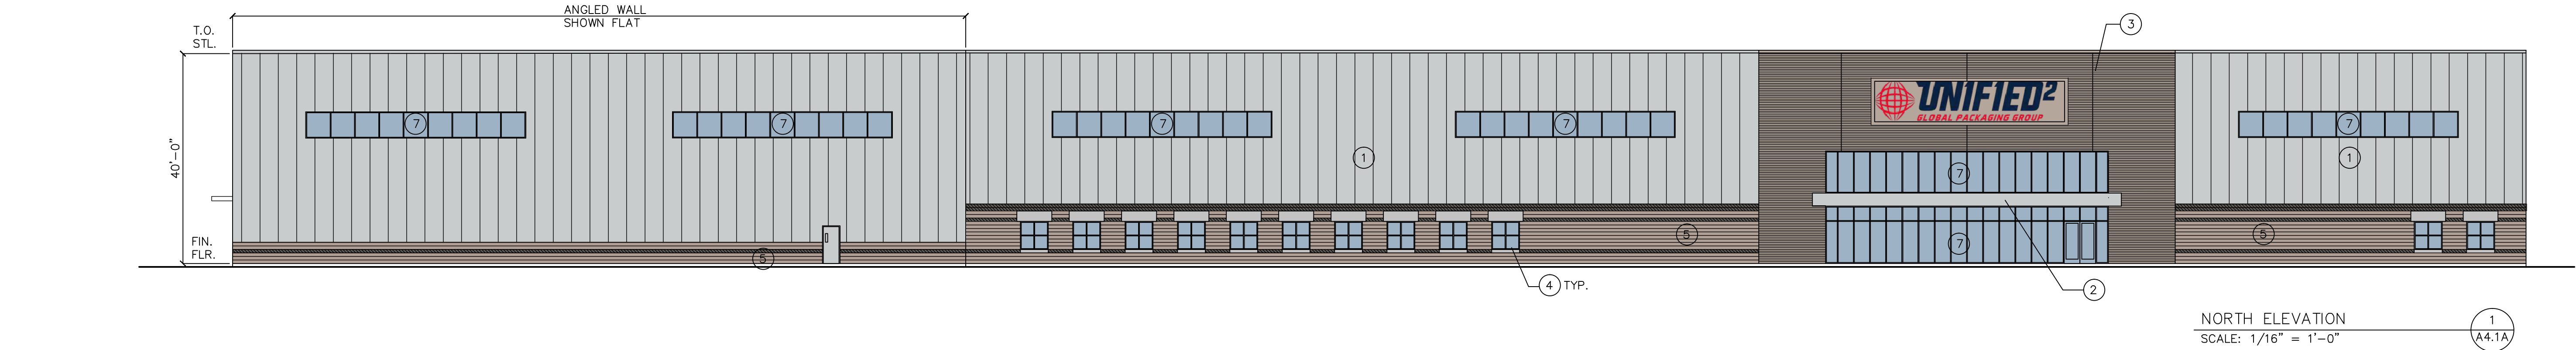


- EXTERIOR NOTES
- ① INSULATED VERTICAL SEAM METAL WALL PANEL
KINGSPAN KS SERIES SHADOWLINE
COLOR TO MATCH EXISTING BUILDING.
EXTERIOR/INTERIOR 26GA GALVANIZED STEEL
3" THICK, 42"WIDE VERTICAL R 21.6 PANELS
FLOUROPON PVDF KYNAR 500 STUCCO EMBOSSED FINISH
 - ② ACM CLAD CANOPY
 - ③ INSULATED CORRUGATED HORIZONTAL METAL ACCENT PANEL
KINGSPAN BENCHMARK DESIGN WALL R SERIES
3" THK. COLOR: TBD
 - ④ STOREFRONT WINDOW W/ PRECAST HEAD AND SILL
 - ⑤ OMNI BLOCK OR EQUAL SPLIT FACE CONCRETE BLOCK
COLORS TO MATCH EX. BLDG.
TINT MORTAR TO MATCH BLOCK
 - ⑥ PANEL SUPPLIER TO SUPPLY 22GA GALVANIZED STEEL
PERIMETER CANOPY FLASHING AND ROOF EDGE IN
CUSTOM COLOR.
ROOFER TO INSTALL ROOF EDGE. PANEL SUPPLIER TO
INSTALL ALL OTHER PIECES.
 - ⑦ ALUMINUM STOREFRONT KAWNEER 451 UT
AAMA 2605 KYNAR FINISH, COLOR: TBD
GLASS 1" VITRO SOLAR COOL AZURIA
90% ARGON FILL
TEMPER PER CODE

NO.	REVISION

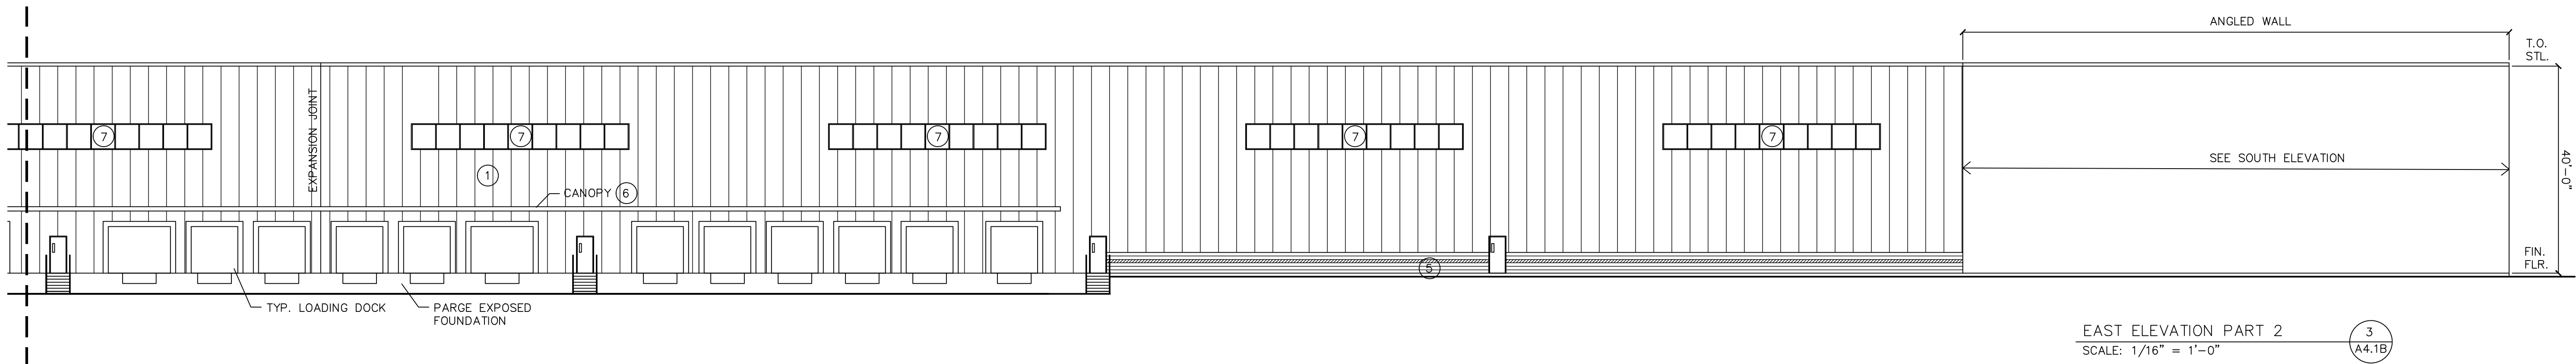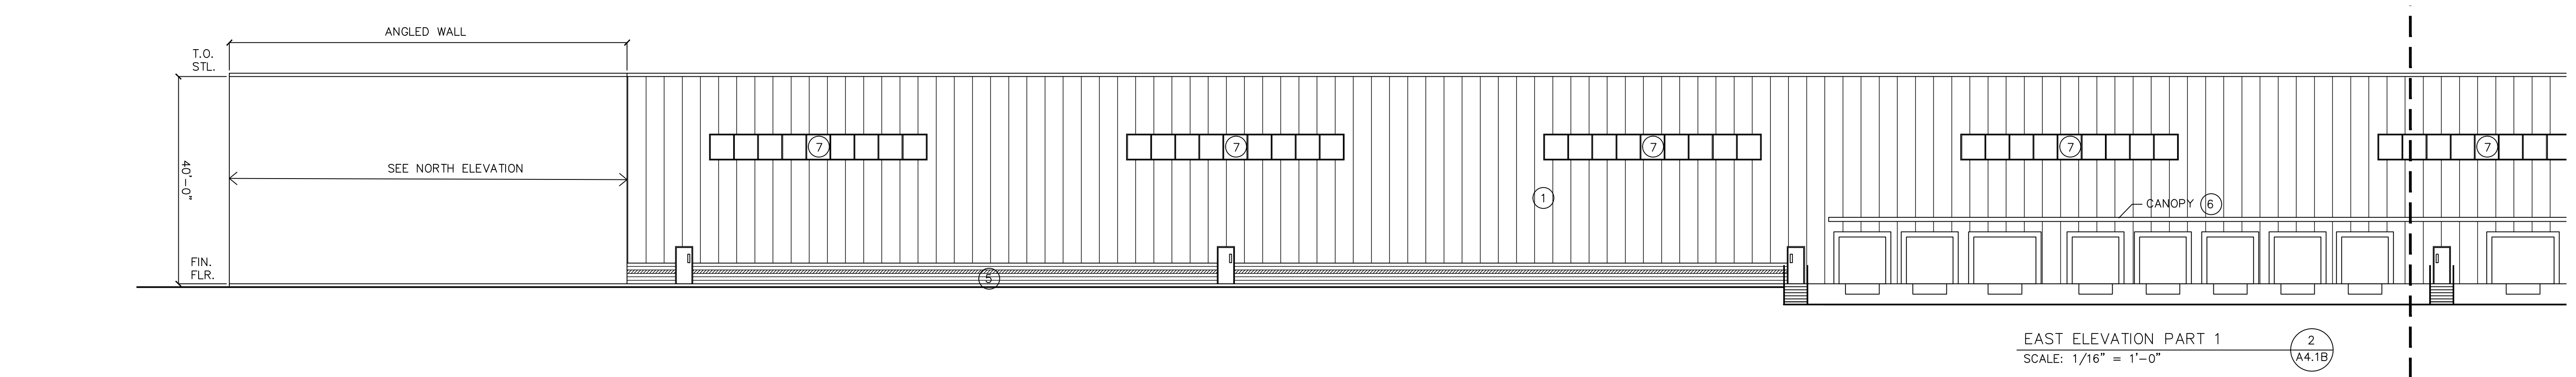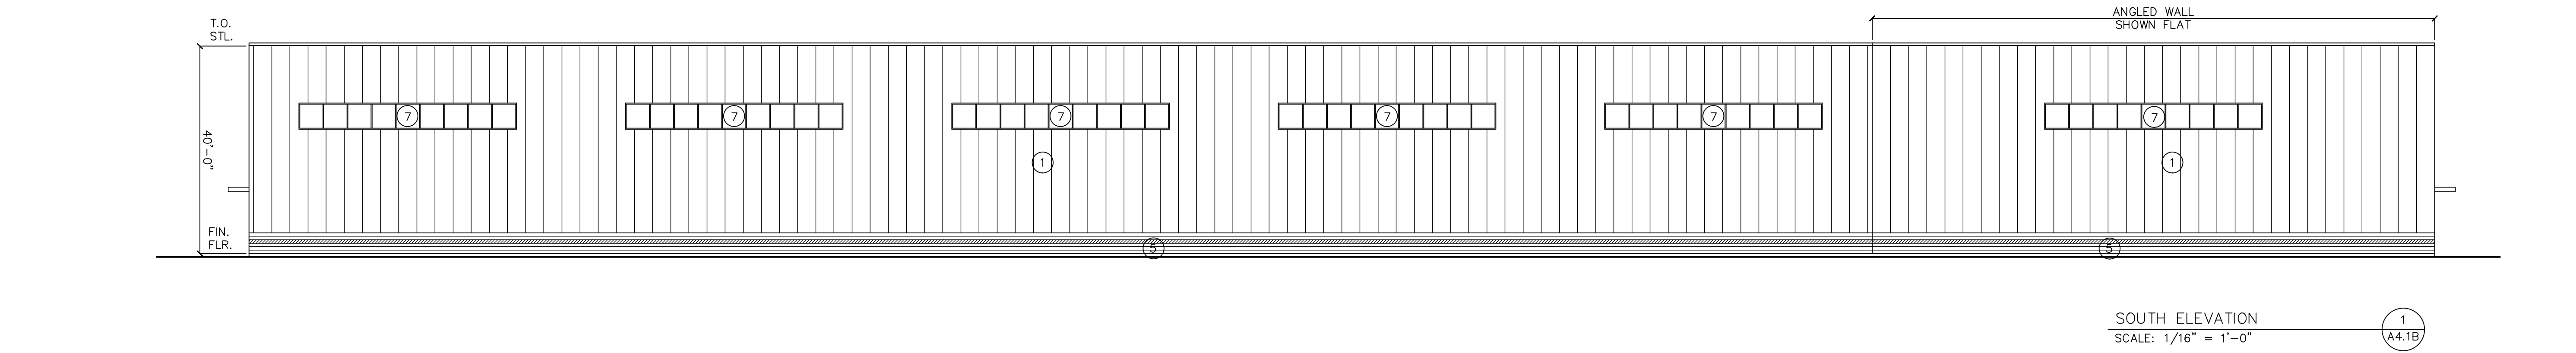


- EXTERIOR NOTES
- INSULATED VERTICAL SEAM METAL WALL PANEL
KINGSPAN KS SERIES SHADOWLINE
COLOR TO MATCH EXISTING BUILDING.
EXTERIOR/INTERIOR 26GA GALVANIZED STEEL
3" THICK, 42"WIDE VERTICAL R 21.6 PANELS
FLOUROPON PVDF KYNAR 500 STUCCO EMBOSSED FINISH
 - ACM CLAD CANOPY
 - INSULATED CORRUGATED HORIZONTAL METAL ACCENT PANEL
KINGSPAN BENCHMARK DESIGN WALL R SERIES
3" THK. COLOR: TBD
 - STOREFRONT WINDOW W/ PRECAST HEAD AND SILL
 - OMNI BLOCK OR EQUAL SPLIT FACE CONCRETE BLOCK
COLORS TO MATCH EX. BLDG.
TINT MORTAR TO MATCH BLOCK
 - PANEL SUPPLIER TO SUPPLY 22GA GALVANIZED STEEL
PERIMETER CANOPY FLASHING AND ROOF EDGE IN
CUSTOM COLOR.
ROOFER TO INSTALL ROOF EDGE. PANEL SUPPLIER TO
INSTALL ALL OTHER PIECES.
 - ALUMINUM STOREFRONT KAWNEER 451 UT
AAMA 2605 KYNAR FINISH, COLOR: TBD
GLASS 1" VITRO SOLAR COOL AZURIA
90% ARGON FILL
TEMPER PER CODE


NO.	REVISION

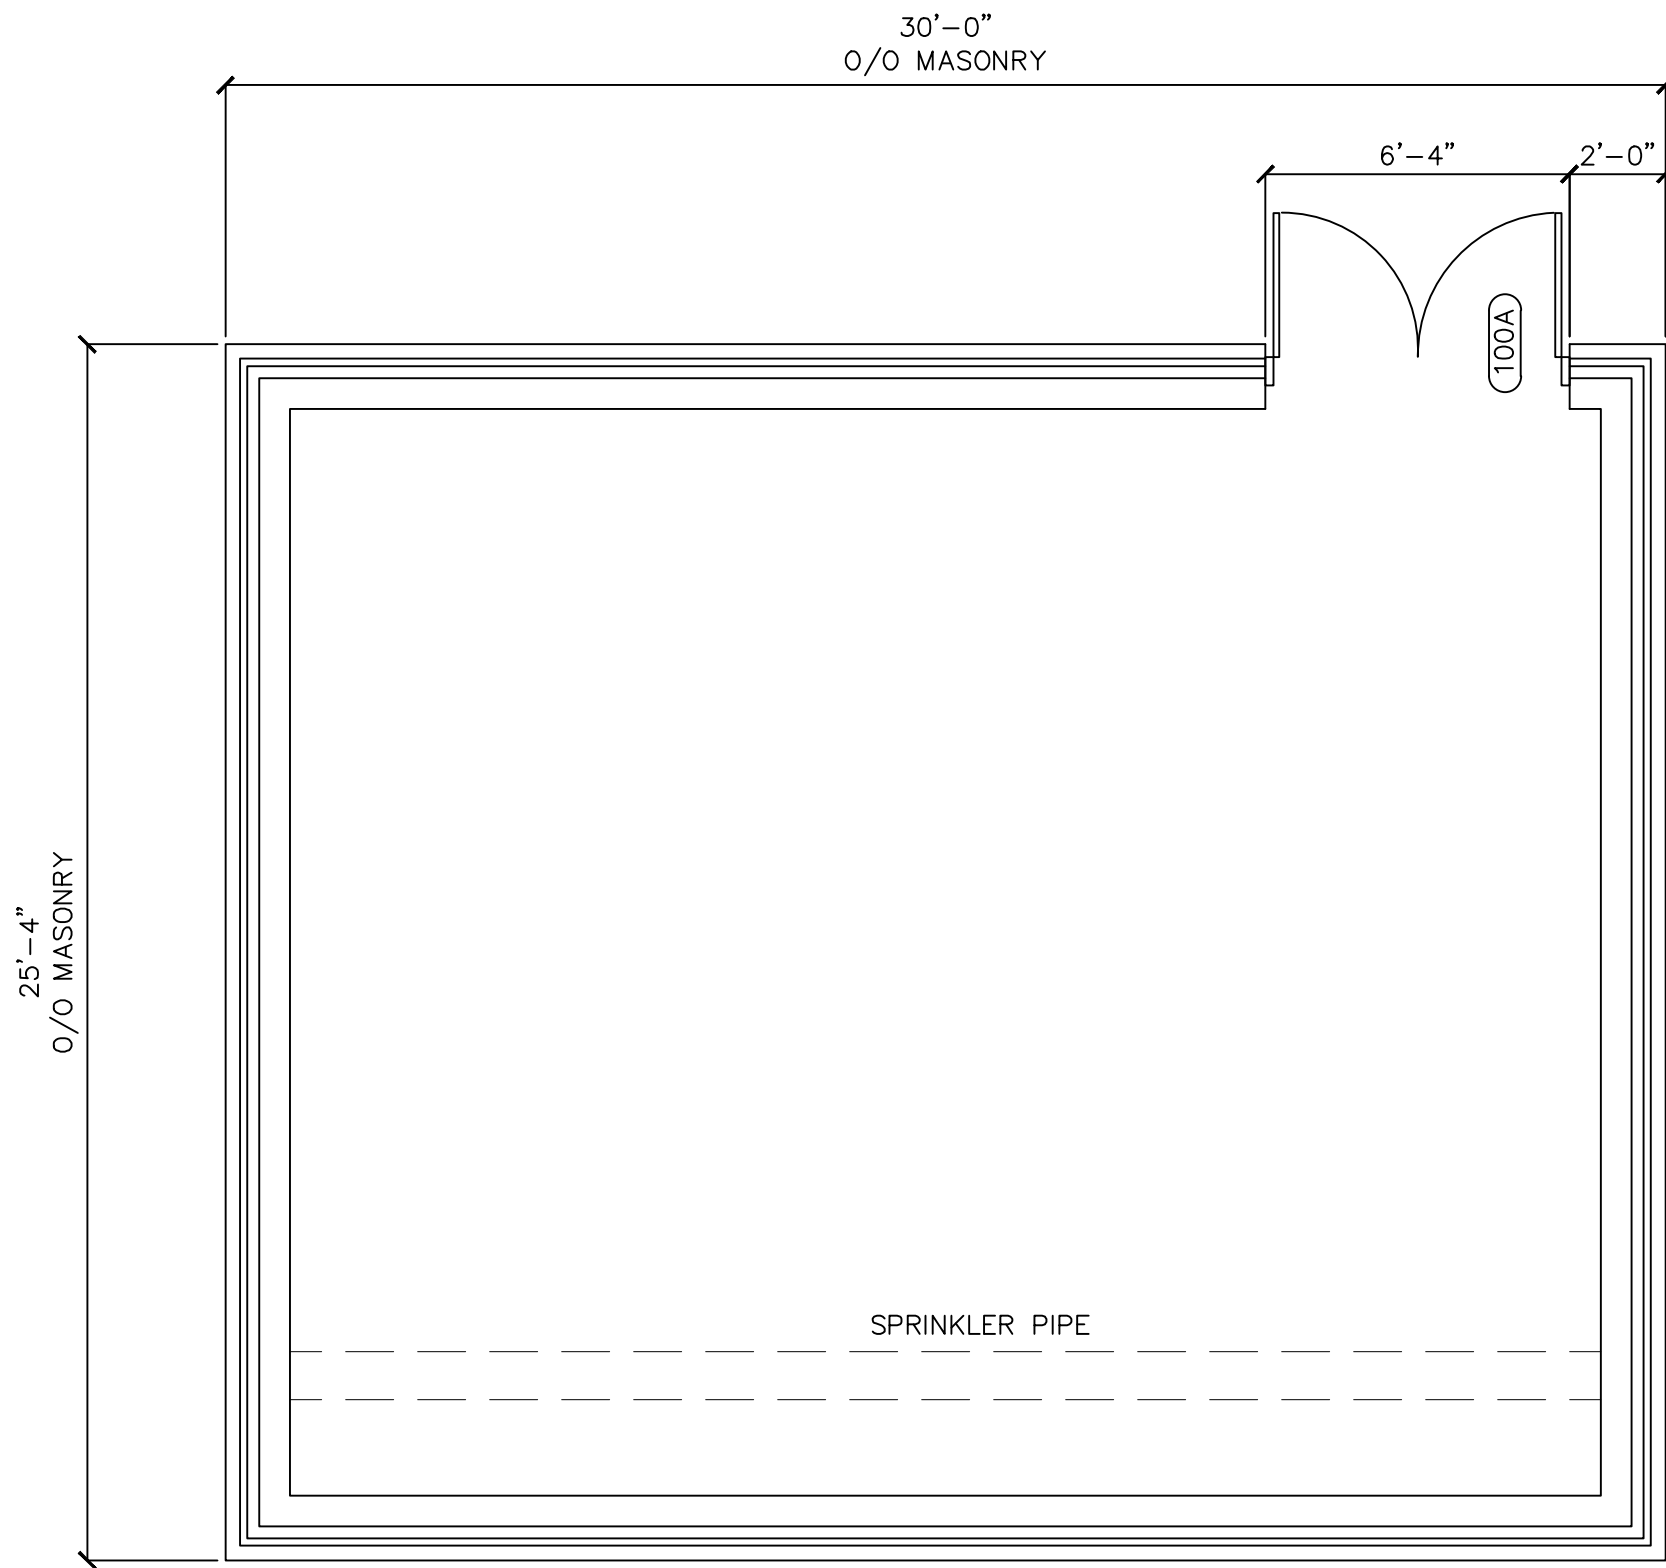


APPROX. TRUE NORTH CALLED NORTH
FLOOR PLAN
SCALE: 1/4" = 1'-0"
1 A1.1

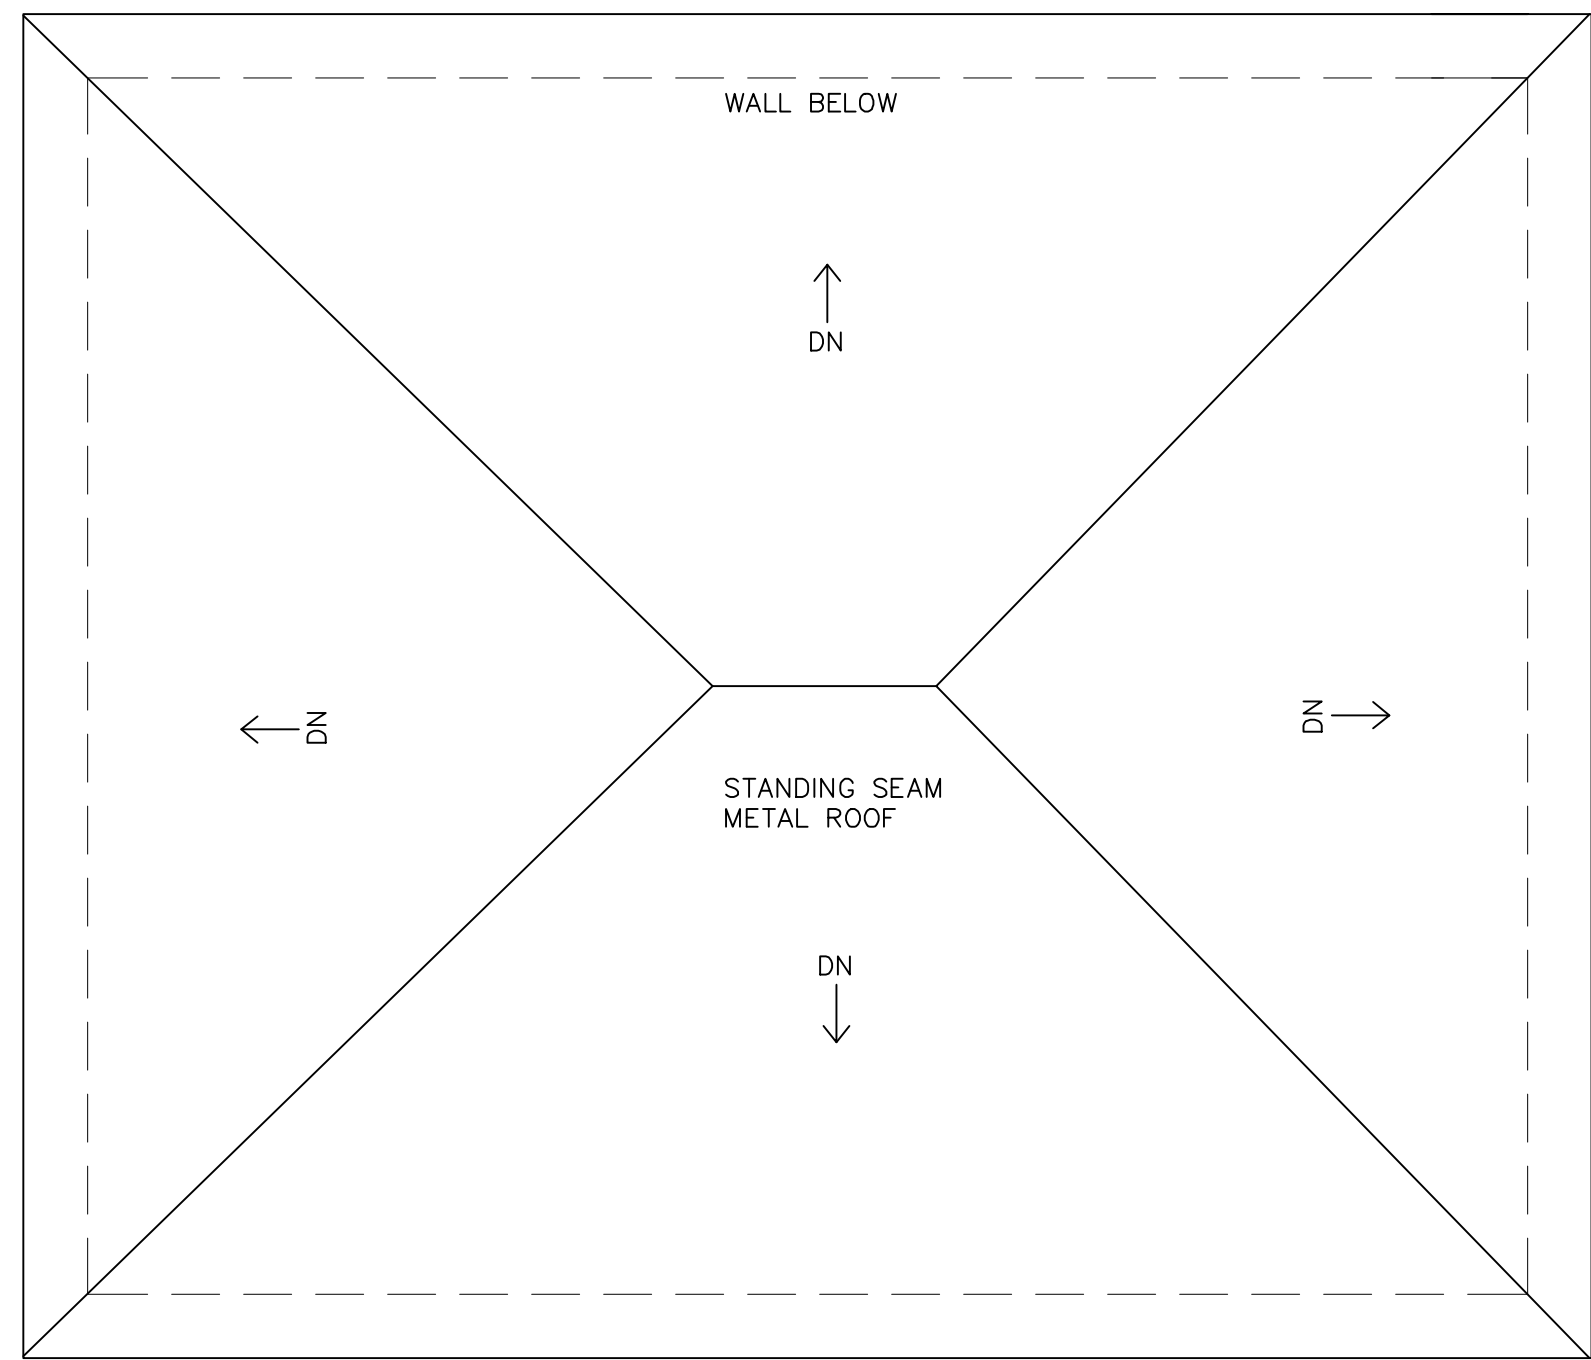


APPROX. TRUE NORTH CALLED NORTH
ROOF PLAN
6 A1.1

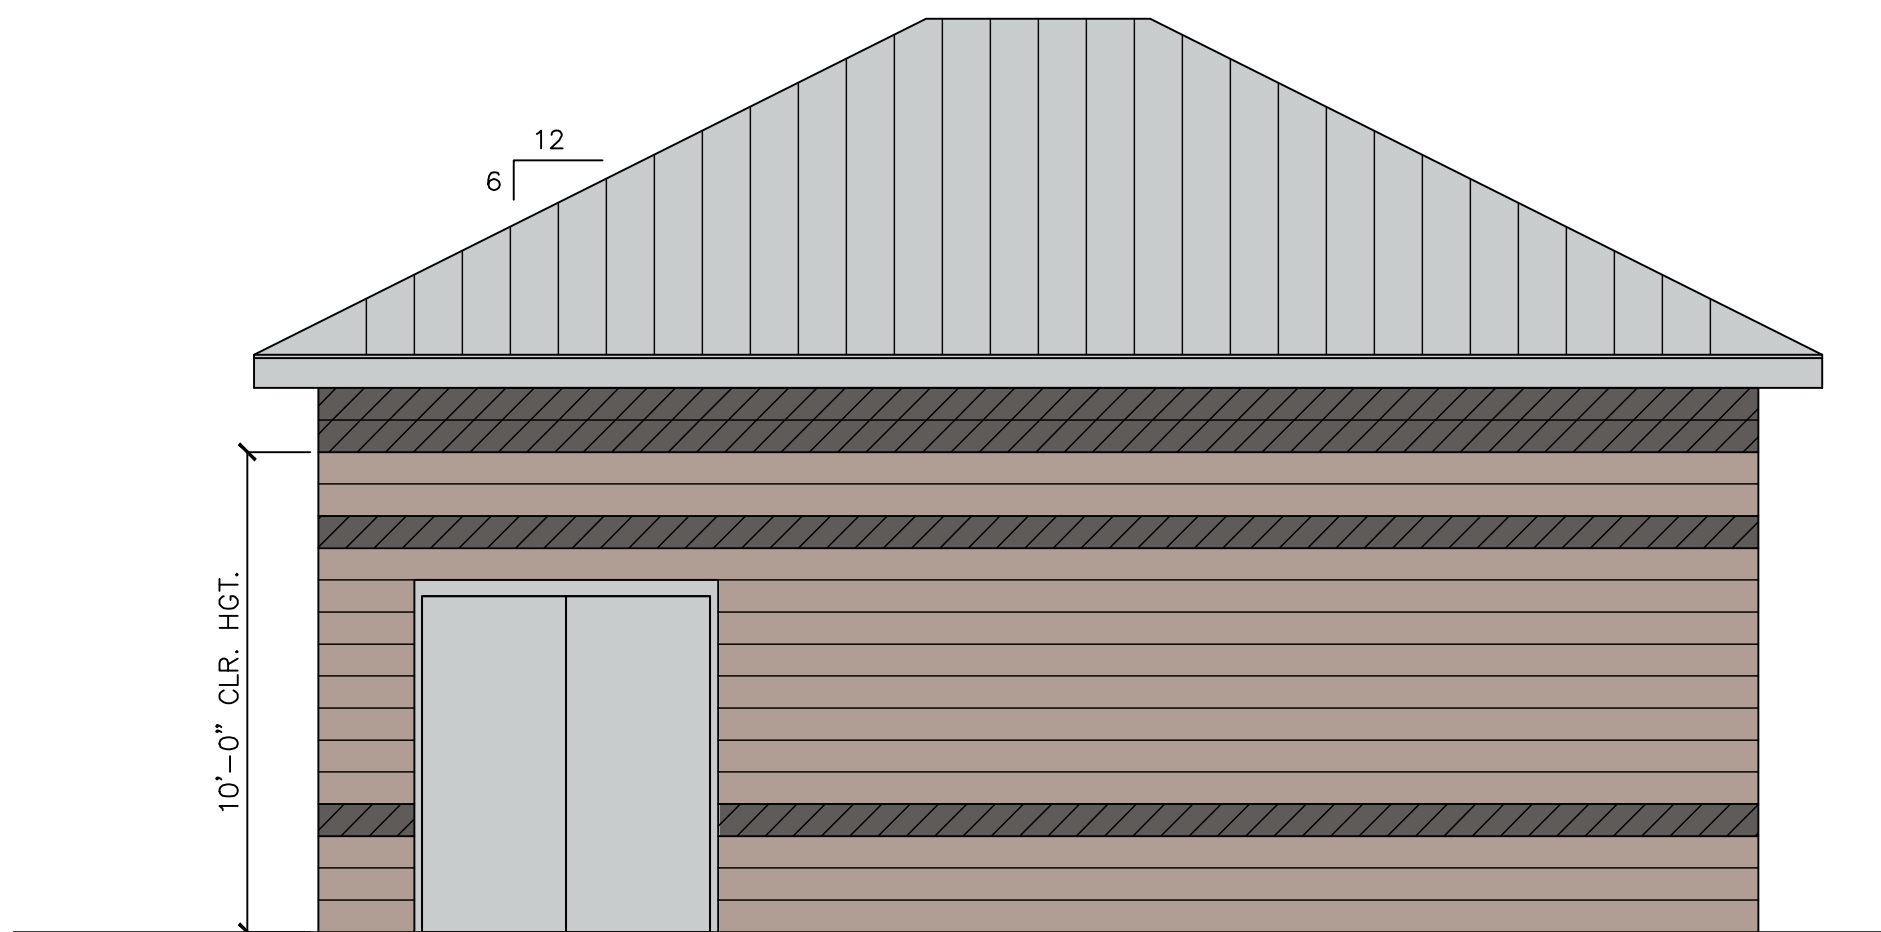


EAST ELEVATION
SCALE: 1/4" = 1'-0"
2 A1.1

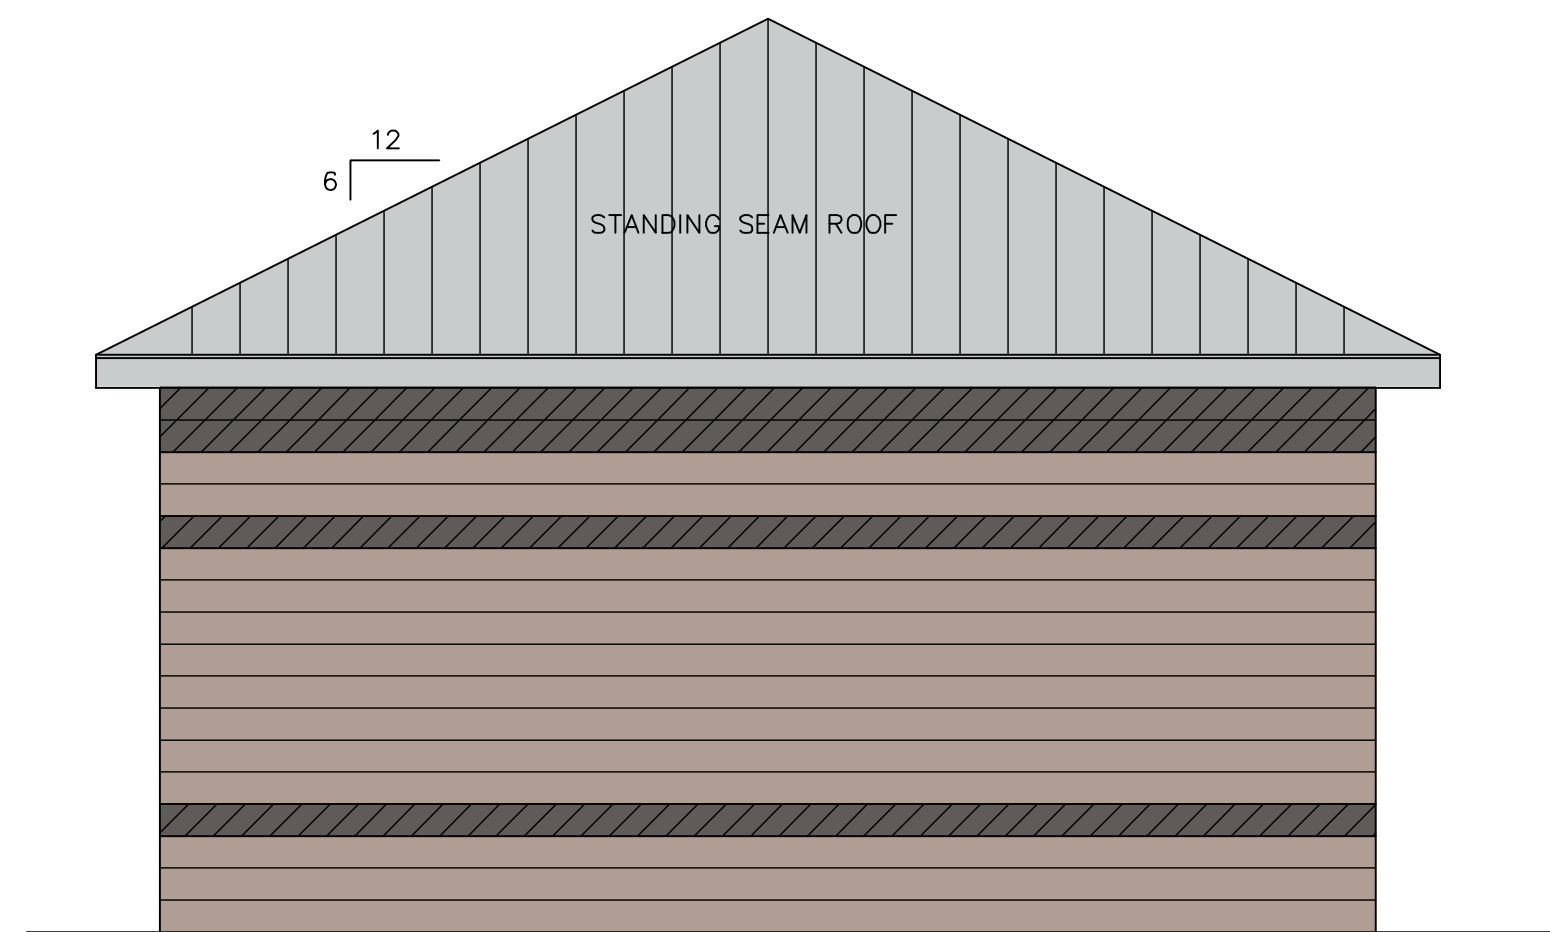

SOUTH ELEVATION
SCALE: 1/4" = 1'-0"
3 A1.1

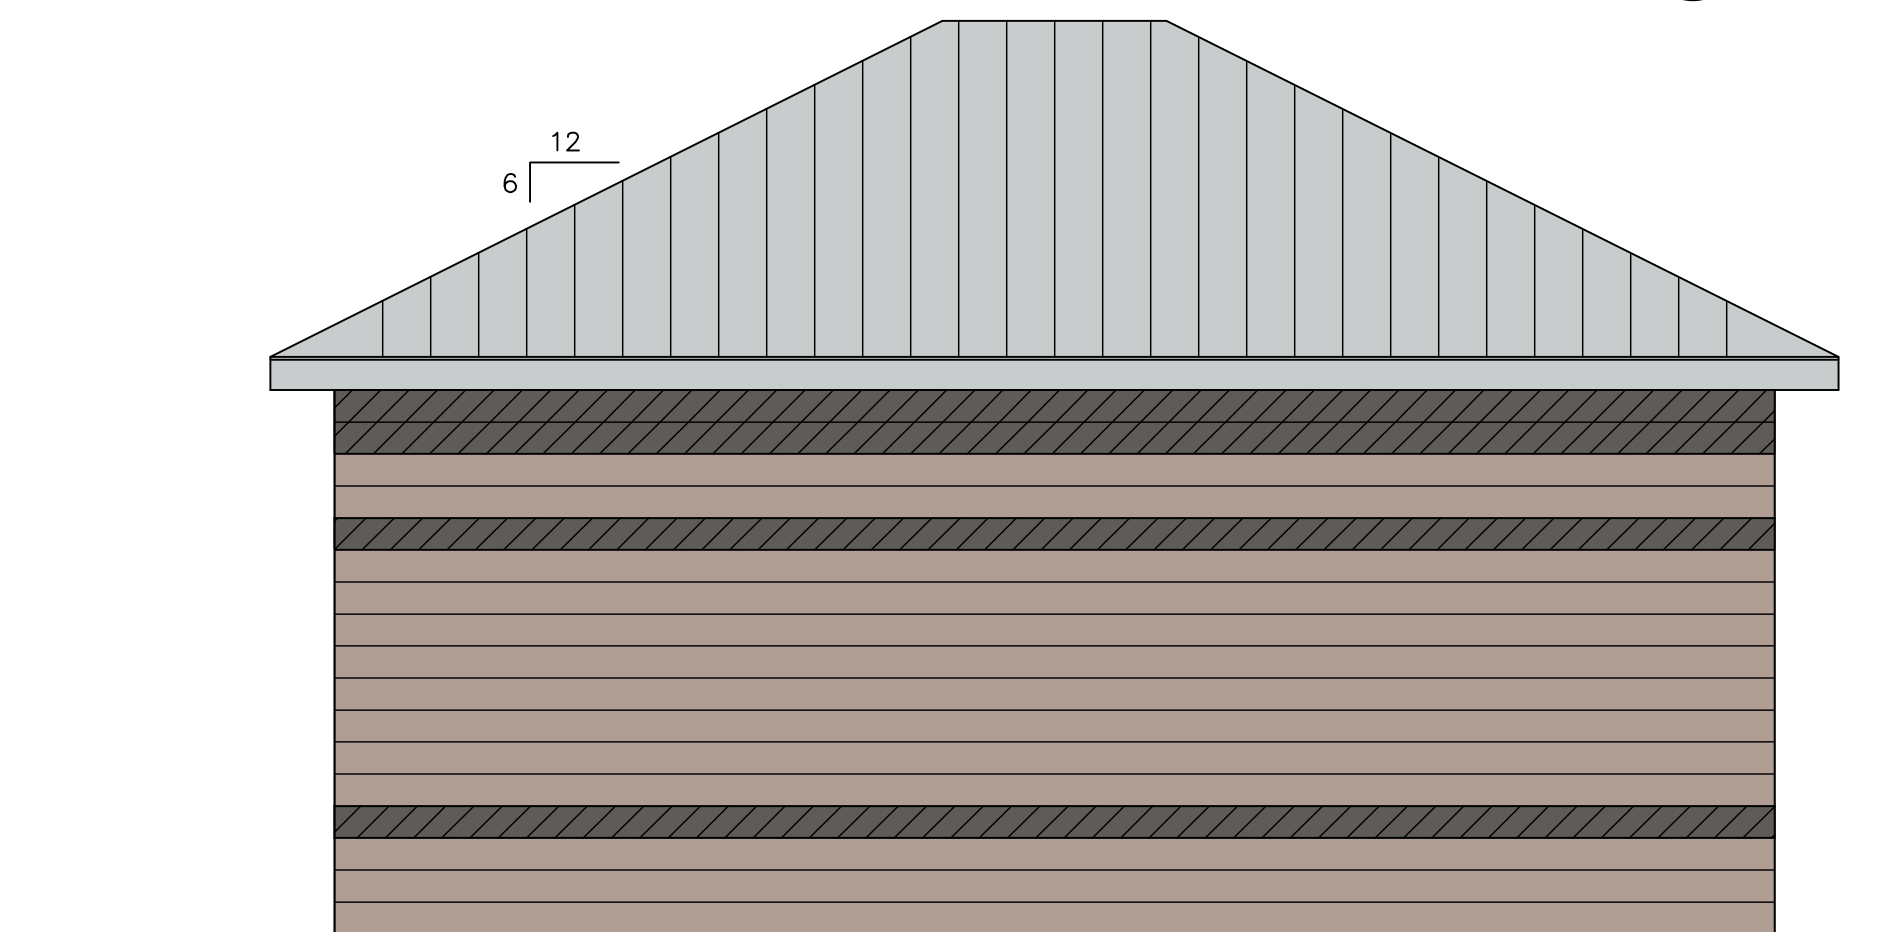

WEST ELEVATION
SCALE: 1/4" = 1'-0"
4 A1.1


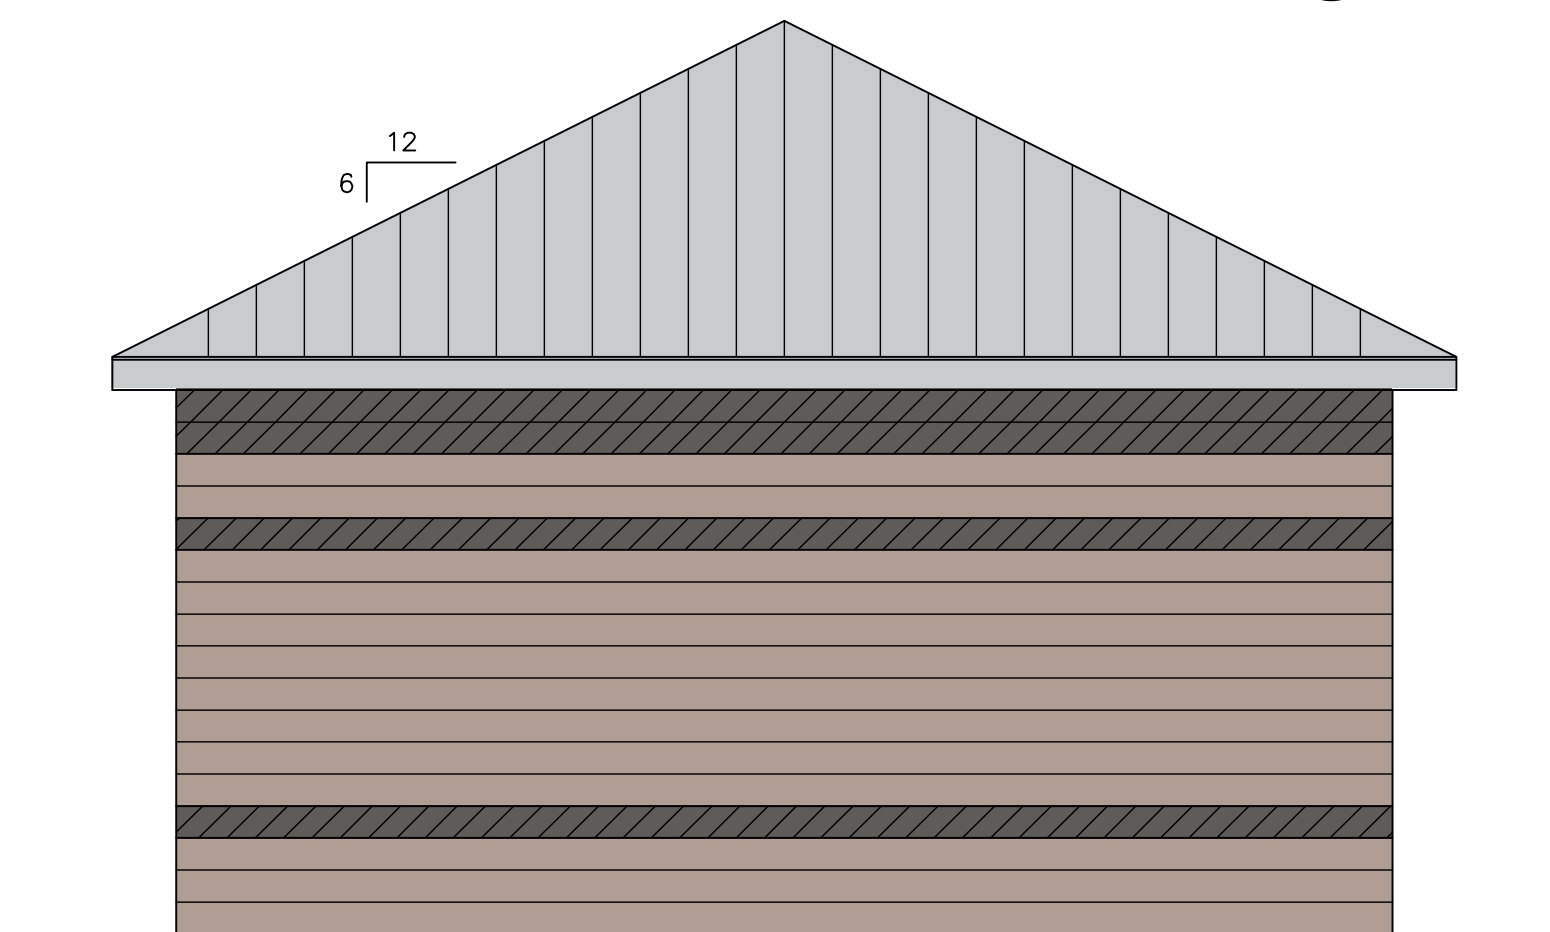


NORTH ELEVATION
SCALE: 1/4" = 1'-0"
5 A1.1



APPROX. TRUE NORTH CALLED NORTH
CEILING PLAN
SCALE: 1/4" = 1'-0"
7 A1.1

NO.	REVISION

 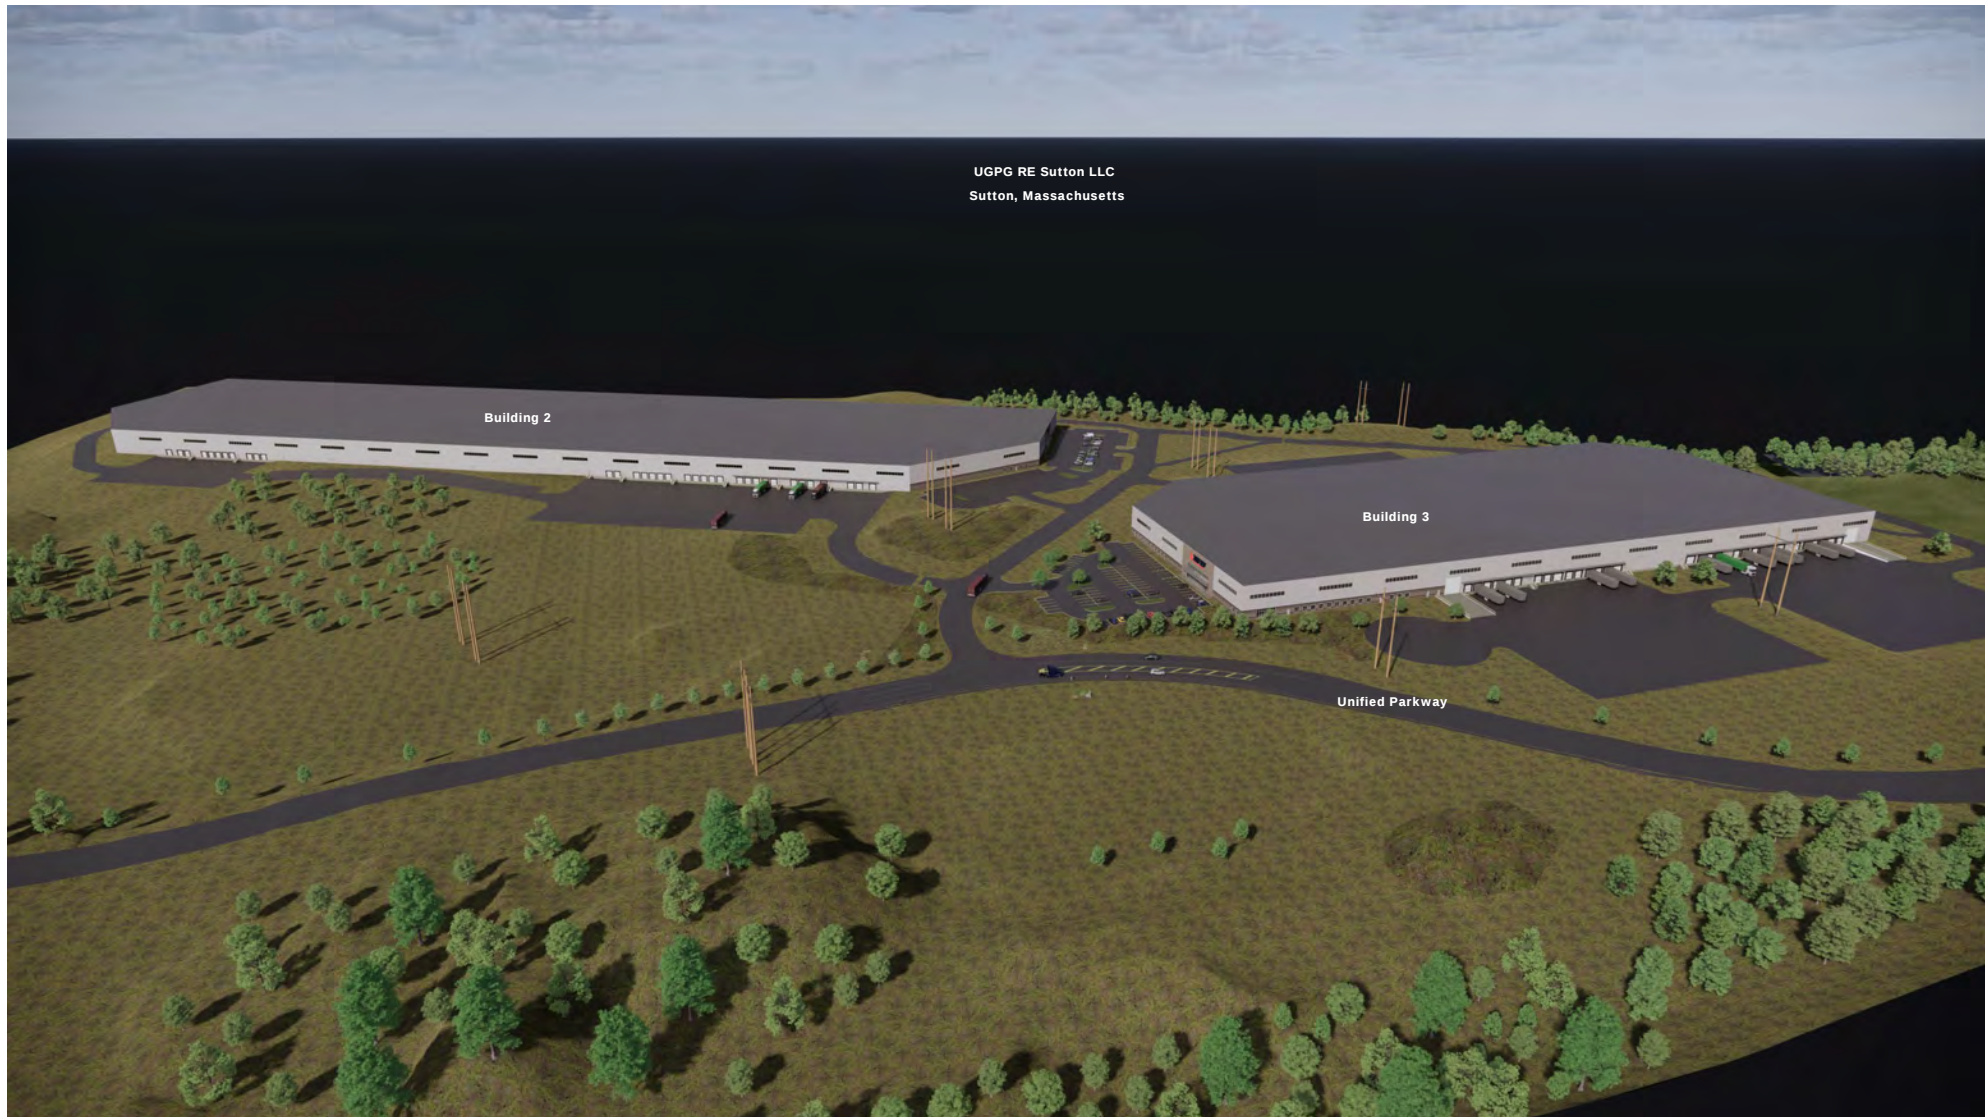

NO.	REVISION