

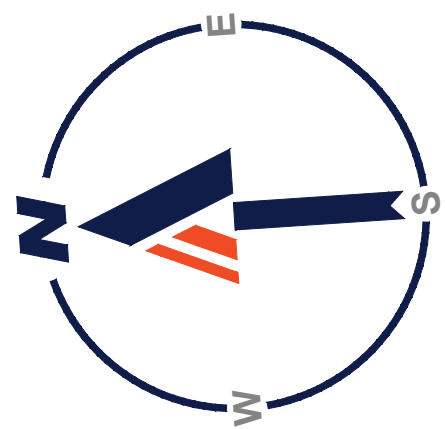


 

P:\11\211141\DRAWINGS\PLAN SETS\07-DEFINITIVE SUBDIVISION PLAN\1141-CVL-0_GRAD_DEFINITIVE SUB-LAYOUT: C-401-OVERALL GRAD

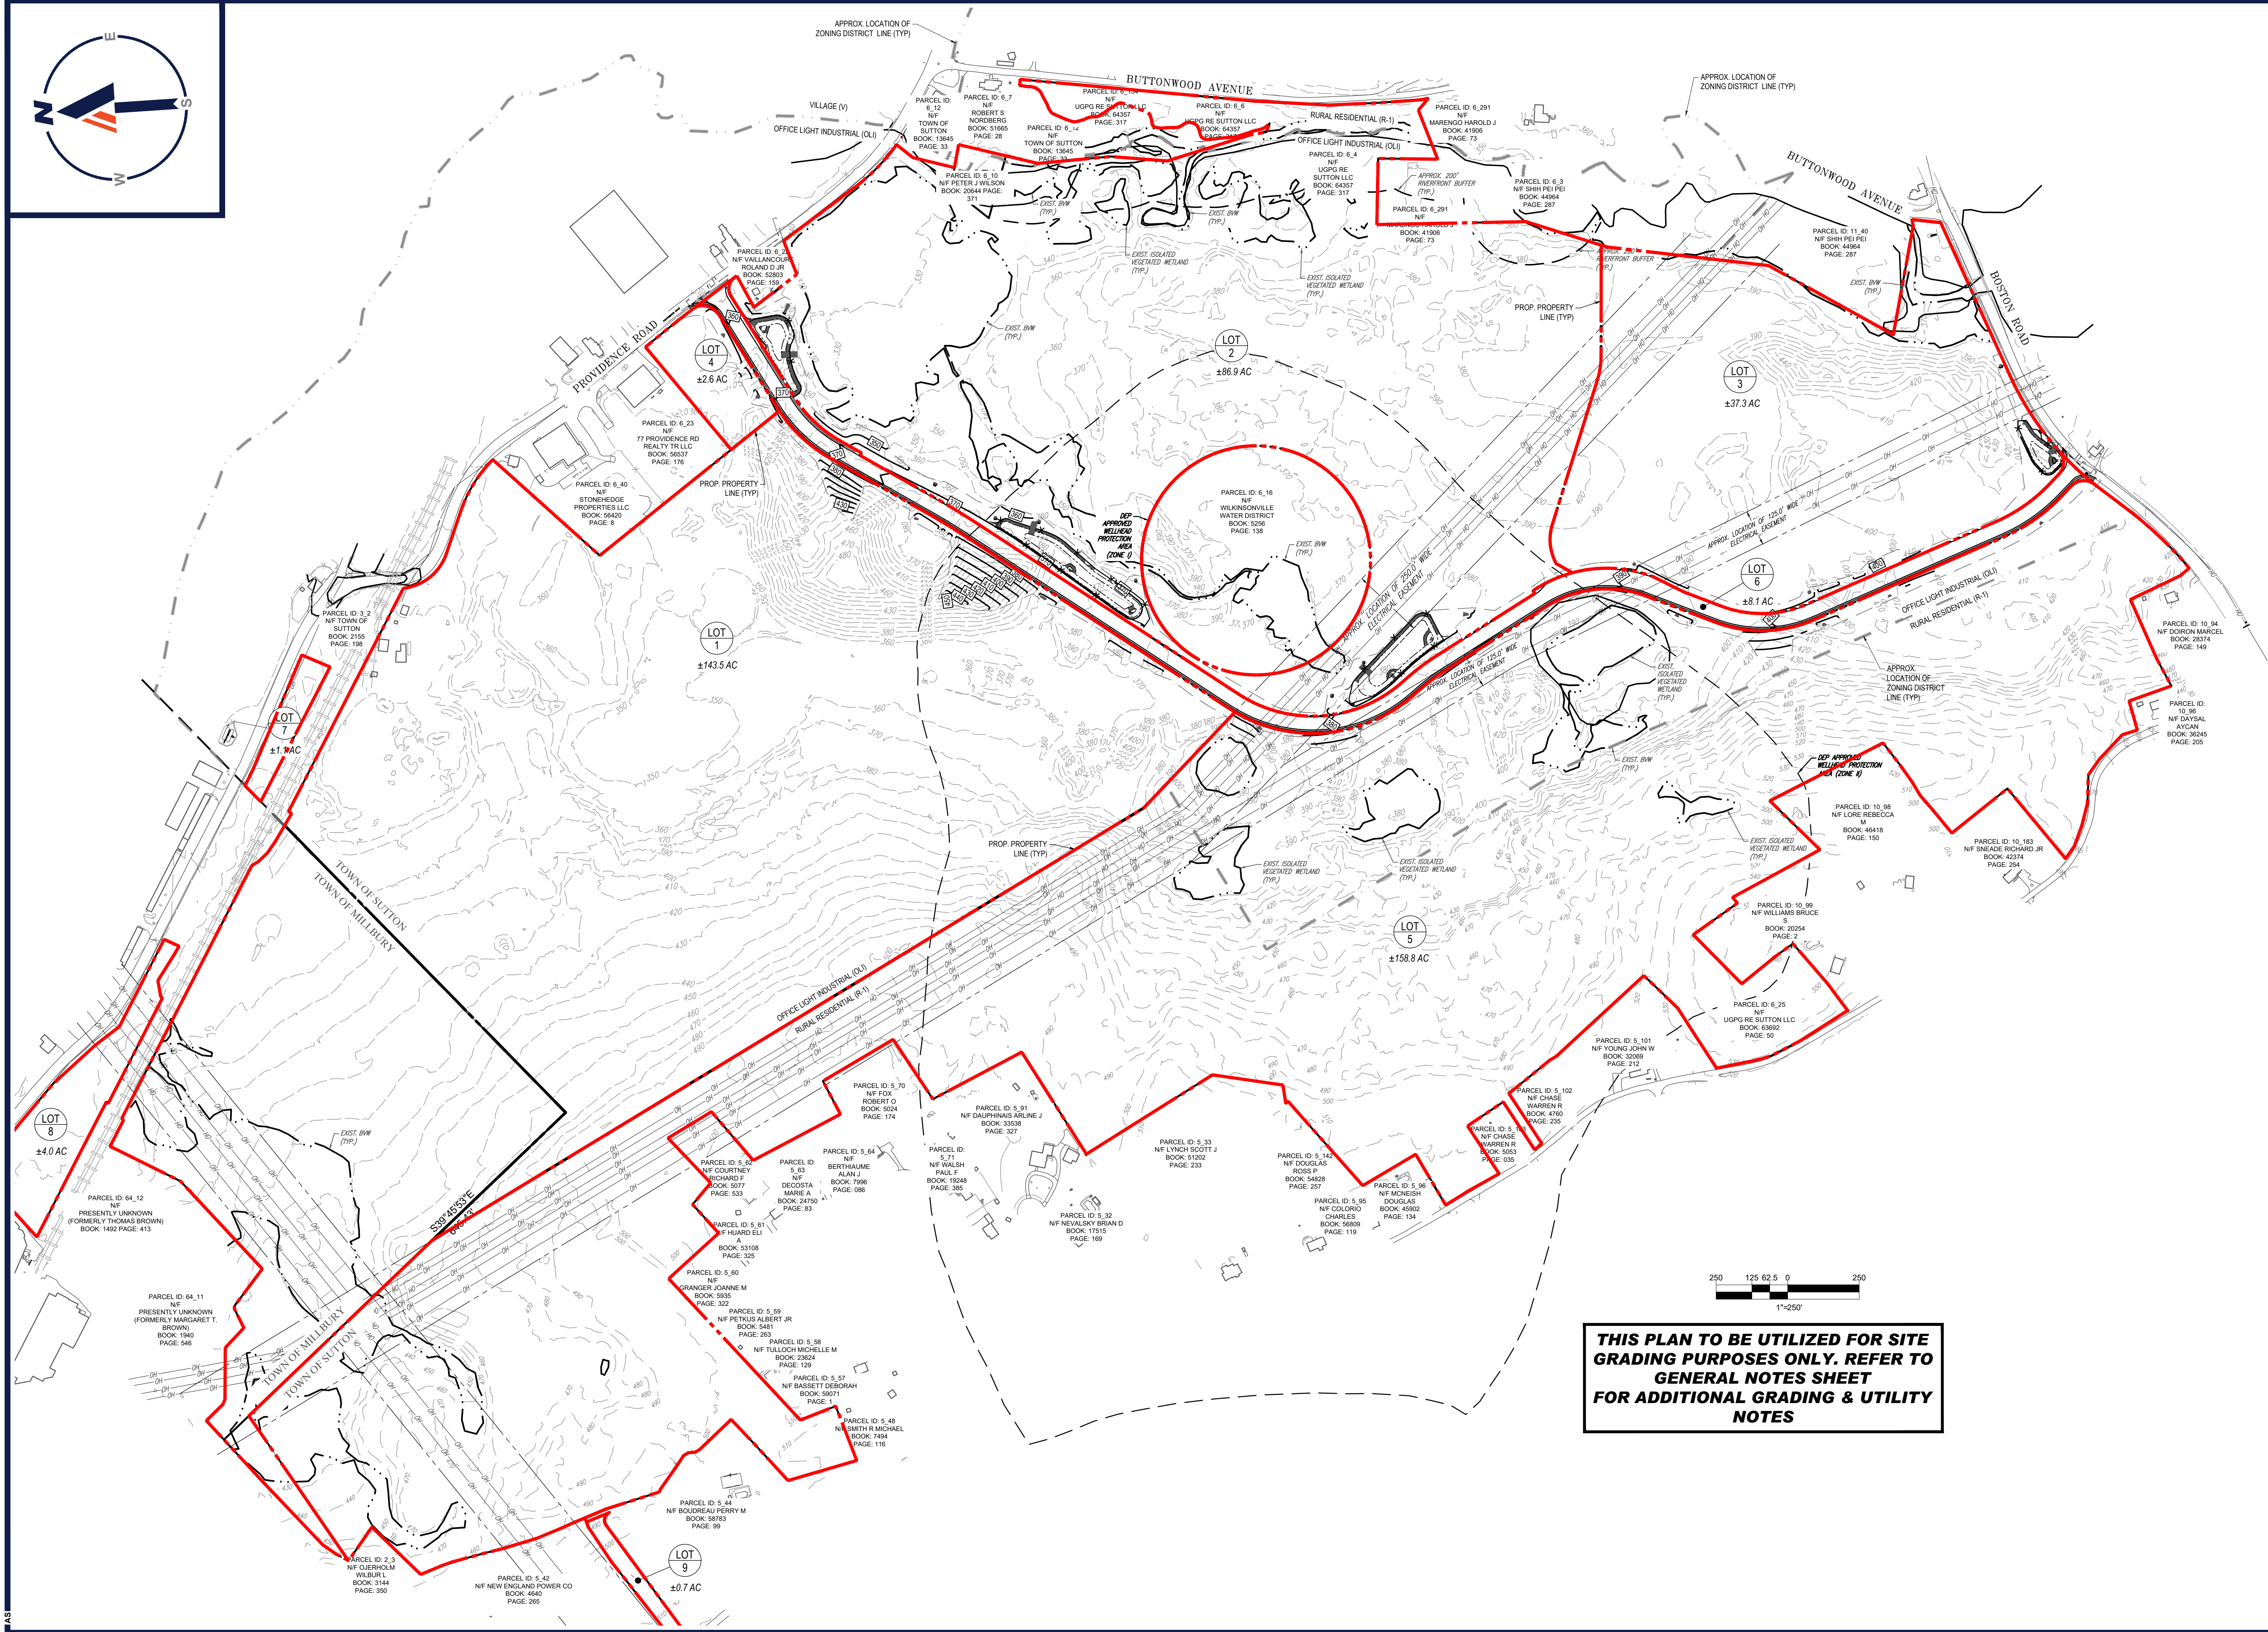

THIS PLAN TO BE UTILIZED FOR SITE GRADING PURPOSES ONLY. REFER TO GENERAL NOTES SHEET FOR ADDITIONAL GRADING & UTILITY NOTES

TM

BOHLER

SITE CIVIL AND CONSULTING ENGINEERING

LANDSCAPE ARCHITECTURE

PROGRAM MANAGEMENT

SUSTAINABLE DESIGN

PERMITTING SERVICES

TRANSPORTATION SERVICES

REVISIONS				
REV	DATE	COMMENT	DRAWN BY / CHECKED BY	

811

Know what's below.
Call before you dig.
ALWAYS CALL 811
It's fast. It's free. It's the law.

DEFINITIVE PLAN

THIS DRAWING IS INTENDED FOR MUNICIPAL AND/OR AGENCY REVIEW AND APPROVAL. IT IS NOT INTENDED AS A CONSTRUCTION DOCUMENT UNLESS INDICATED OTHERWISE.

PROJECT No.: W211141
DRAWN BY: AUS
CHECKED BY: KC / JAK
DATE: 11/10/2021
CAD ID: W211141-CVL-0_GRAD_DEFINITIVE SUB

PROJECT:

DEFINITIVE SUBDIVISION PLANS

FOR

UNIFIED²

GLOBAL PACKAGING GROUP

PROPOSED ROADWAY

PROVIDENCE ROAD (ROUTE 122A)
@ BOSTON ROAD,
TOWN OF SUTTON,
WORCESTER COUNTY,
MASSACHUSETTS

BOHLER

352 TURNPIKE ROAD
SOUTHBOROUGH, MA 01772
Phone: (508) 480-9900
www.BohlerEngineering.com

SHEET TITLE:

OVERALL GRADING AND DRAINAGE PLAN

SHEET NUMBER:

C-401

ORG. DATE - 11/10/2021