


# NINETY NINE RESTAURANT

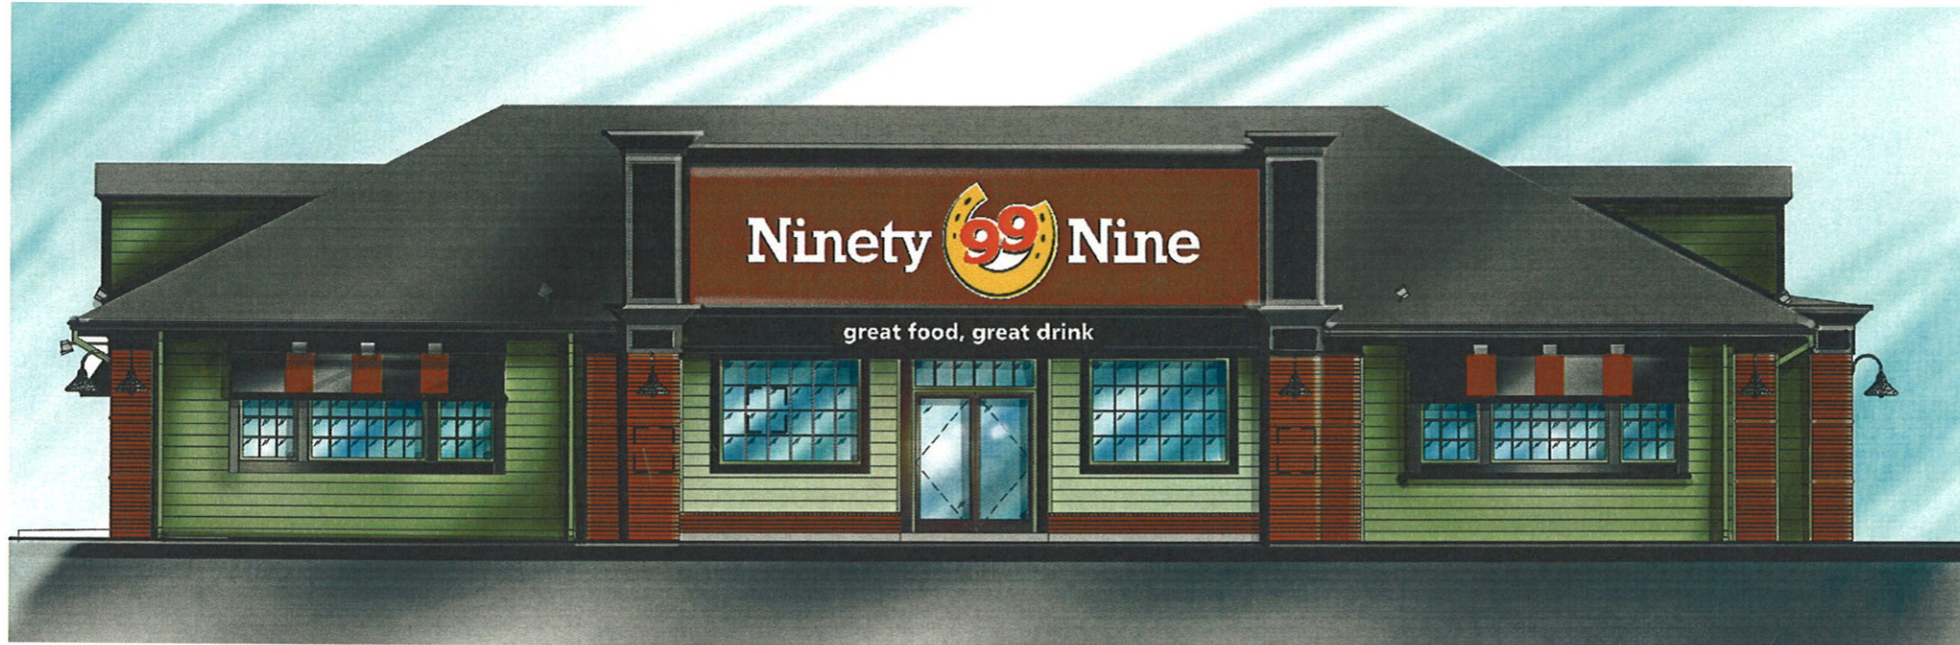

NORTH ELEVATION



WEST ELEVATION

## PROTOTYPE EXTERIOR ELEVATIONS