



DOCK DOOR DETAIL

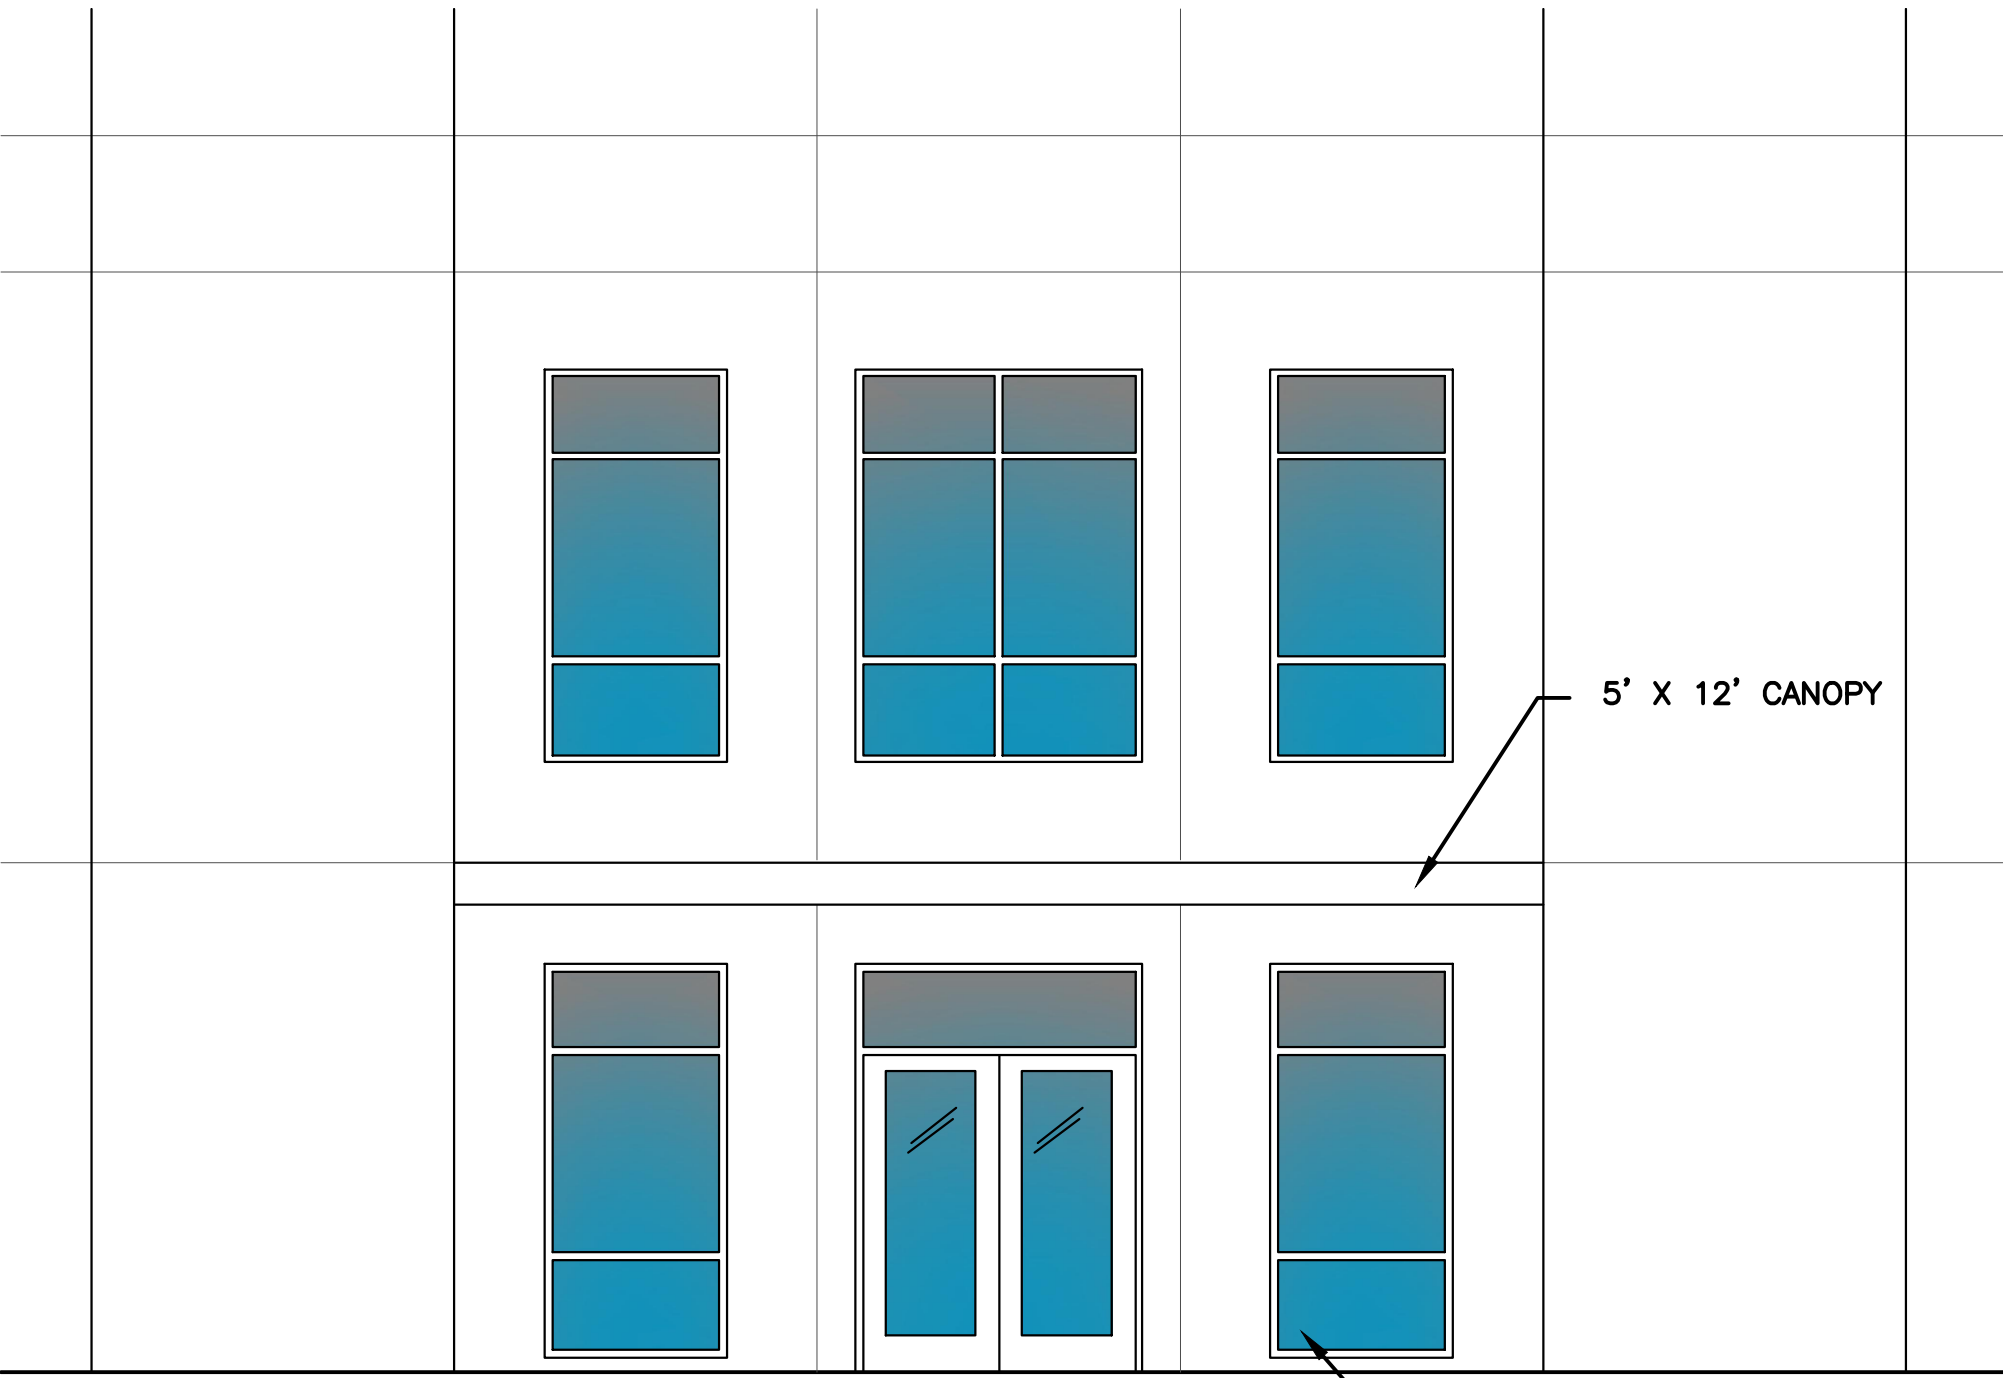

ENTRY DETAIL

5' X 12' CANOPY


WINDOW SYSTEM WITH DARK BRONZE FRAME AND TINTED GLASS

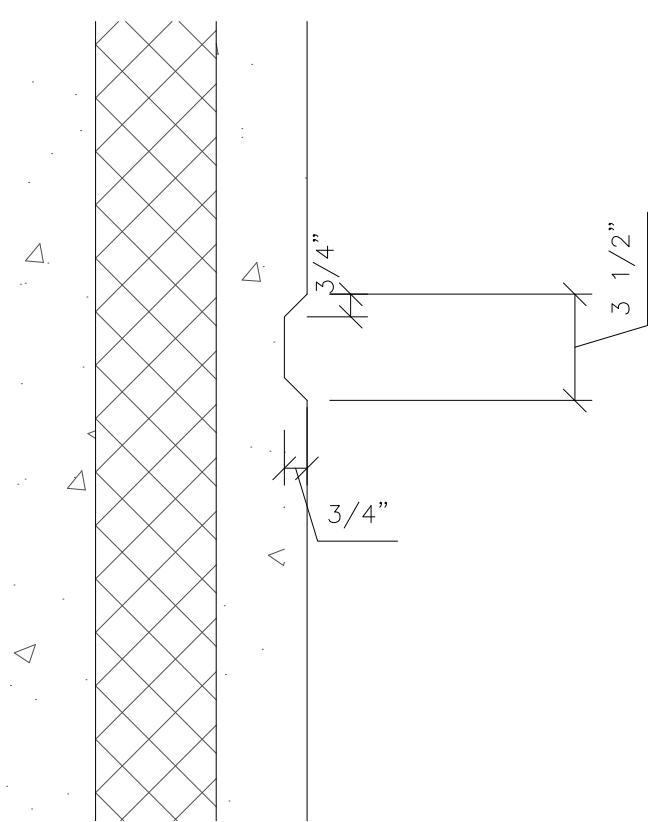


TYPICAL REVEAL DETAIL

MATERIALS LEGEND


- CONCRETE WALL PANLES PAINTED
SHERWIN WILLIAMS SW7016 MINDFUL GRAY
- CONCRETE WALL PANELS PAINTED
SHERWIN WILLIAMS SW7019 GAUNTLET GRAY
- 1" TEMPERED INSULATED TINTED GLASS,
WITH DARK BRONZE ANODIZED ALUMINUM
FRAME

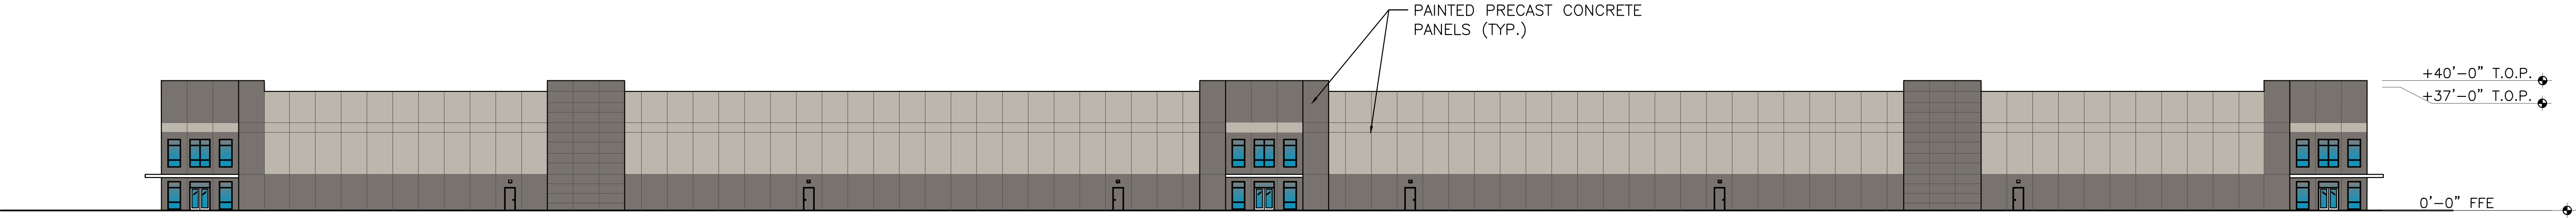


EAST ELEVATION

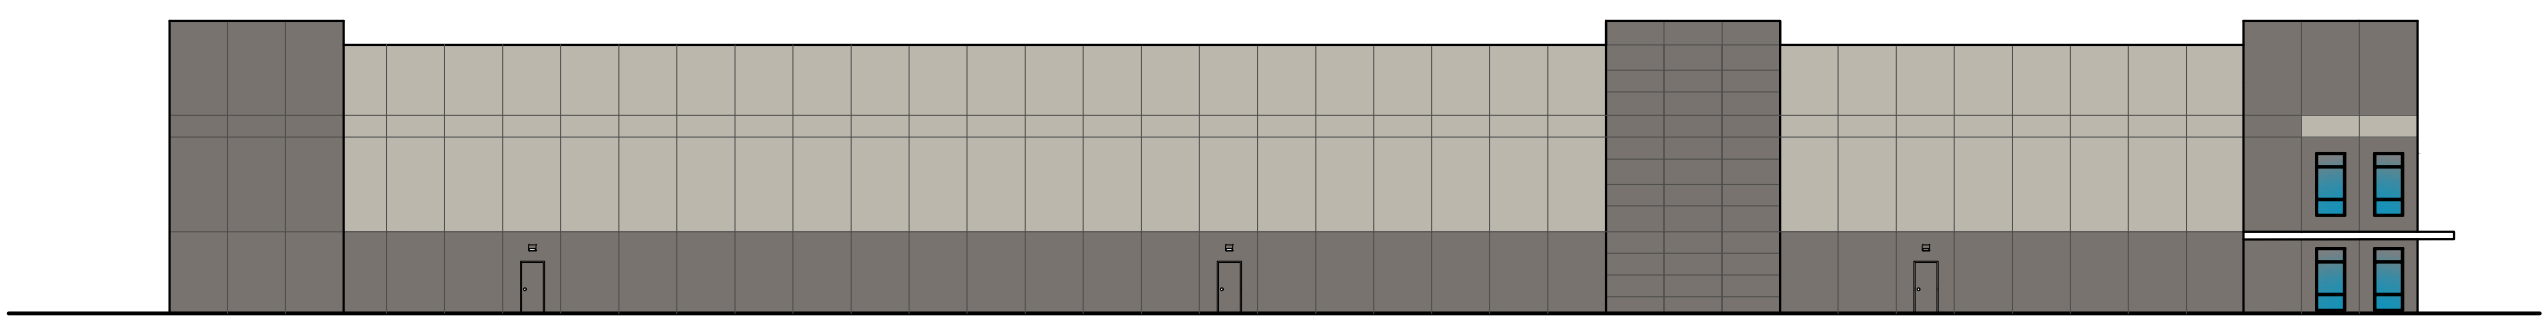

SOUTH ELEVATION

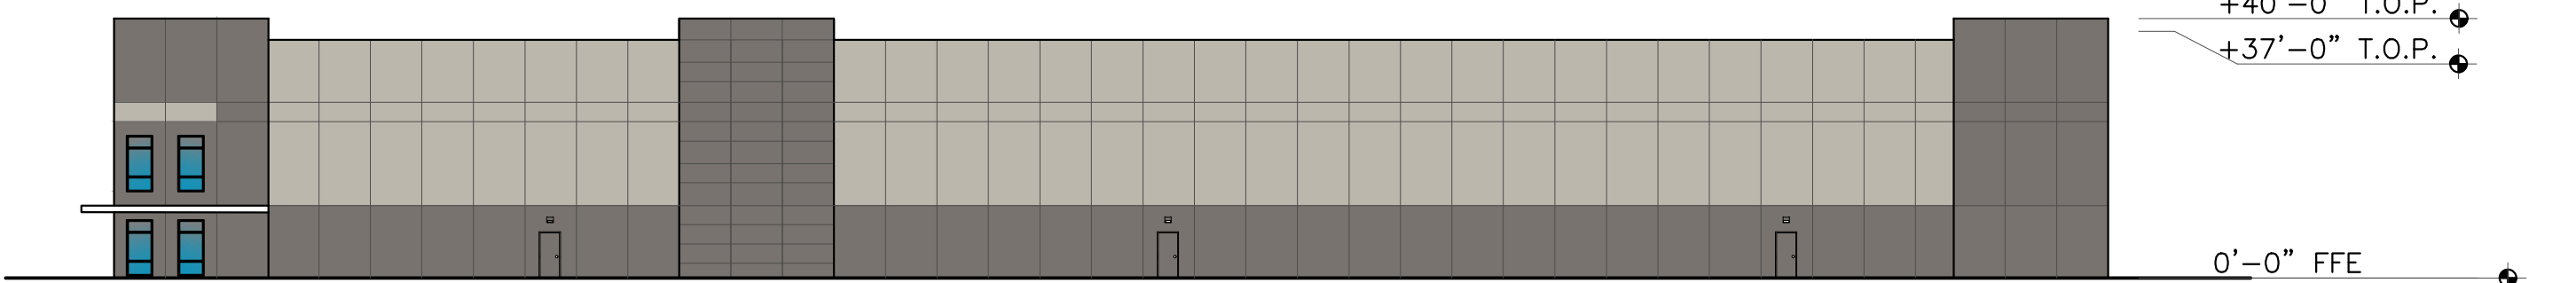

NORTH ELEVATION

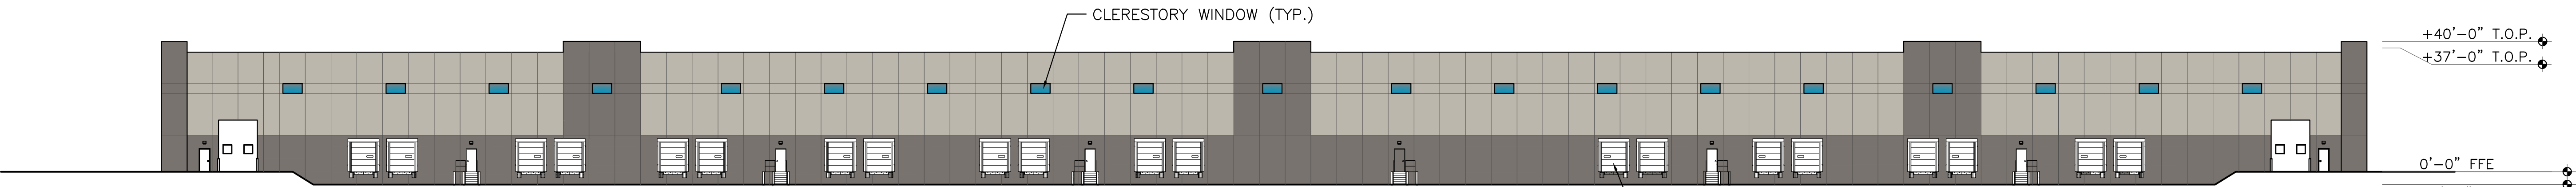

WEST ELEVATION

DOCK DOOR WITH DOCK SEAL AND BUMPERS (TYP.)

PROPOSED BUILDING ELEVATIONS

SUTTON, UXBRIDGE, MA