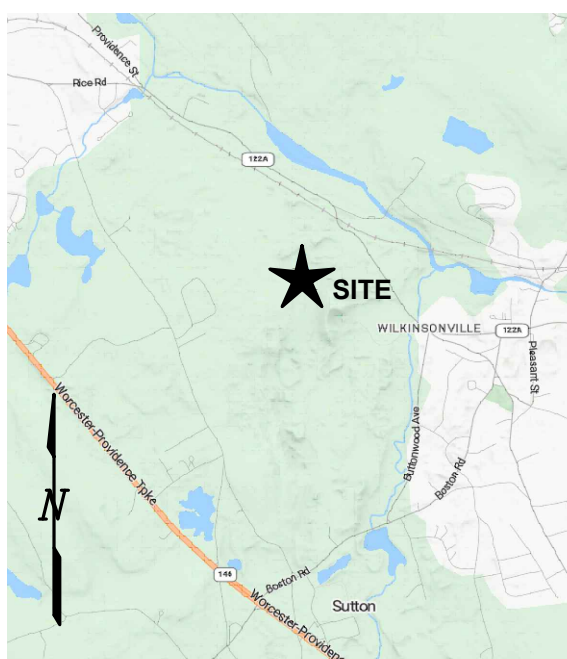


[illegible]

Location Plan

Prepared from Bing Maps

Project:
Unified2
Unified Parkway
Sutton, MA

Boulder Slope Design Drawings

Prepared For:

Walsh Construction
82 North Avenue
Attleboro, MA

Designed By: JMB Date: 3/14/2024
 Drawn By: JMB Scale: AS SHOWN
 Checked By: NAP Project No: 659386

DWG NO.

S1.0