




EXHIBIT 'A' NOT TO SCALE
THE EXACT LOCATION OF
SAID FACILITIES TO BE
ESTABLISHED BY AND UPON
THE INSTALLATION AND
ERECTION OF THE FACILITIES
THEREOF.

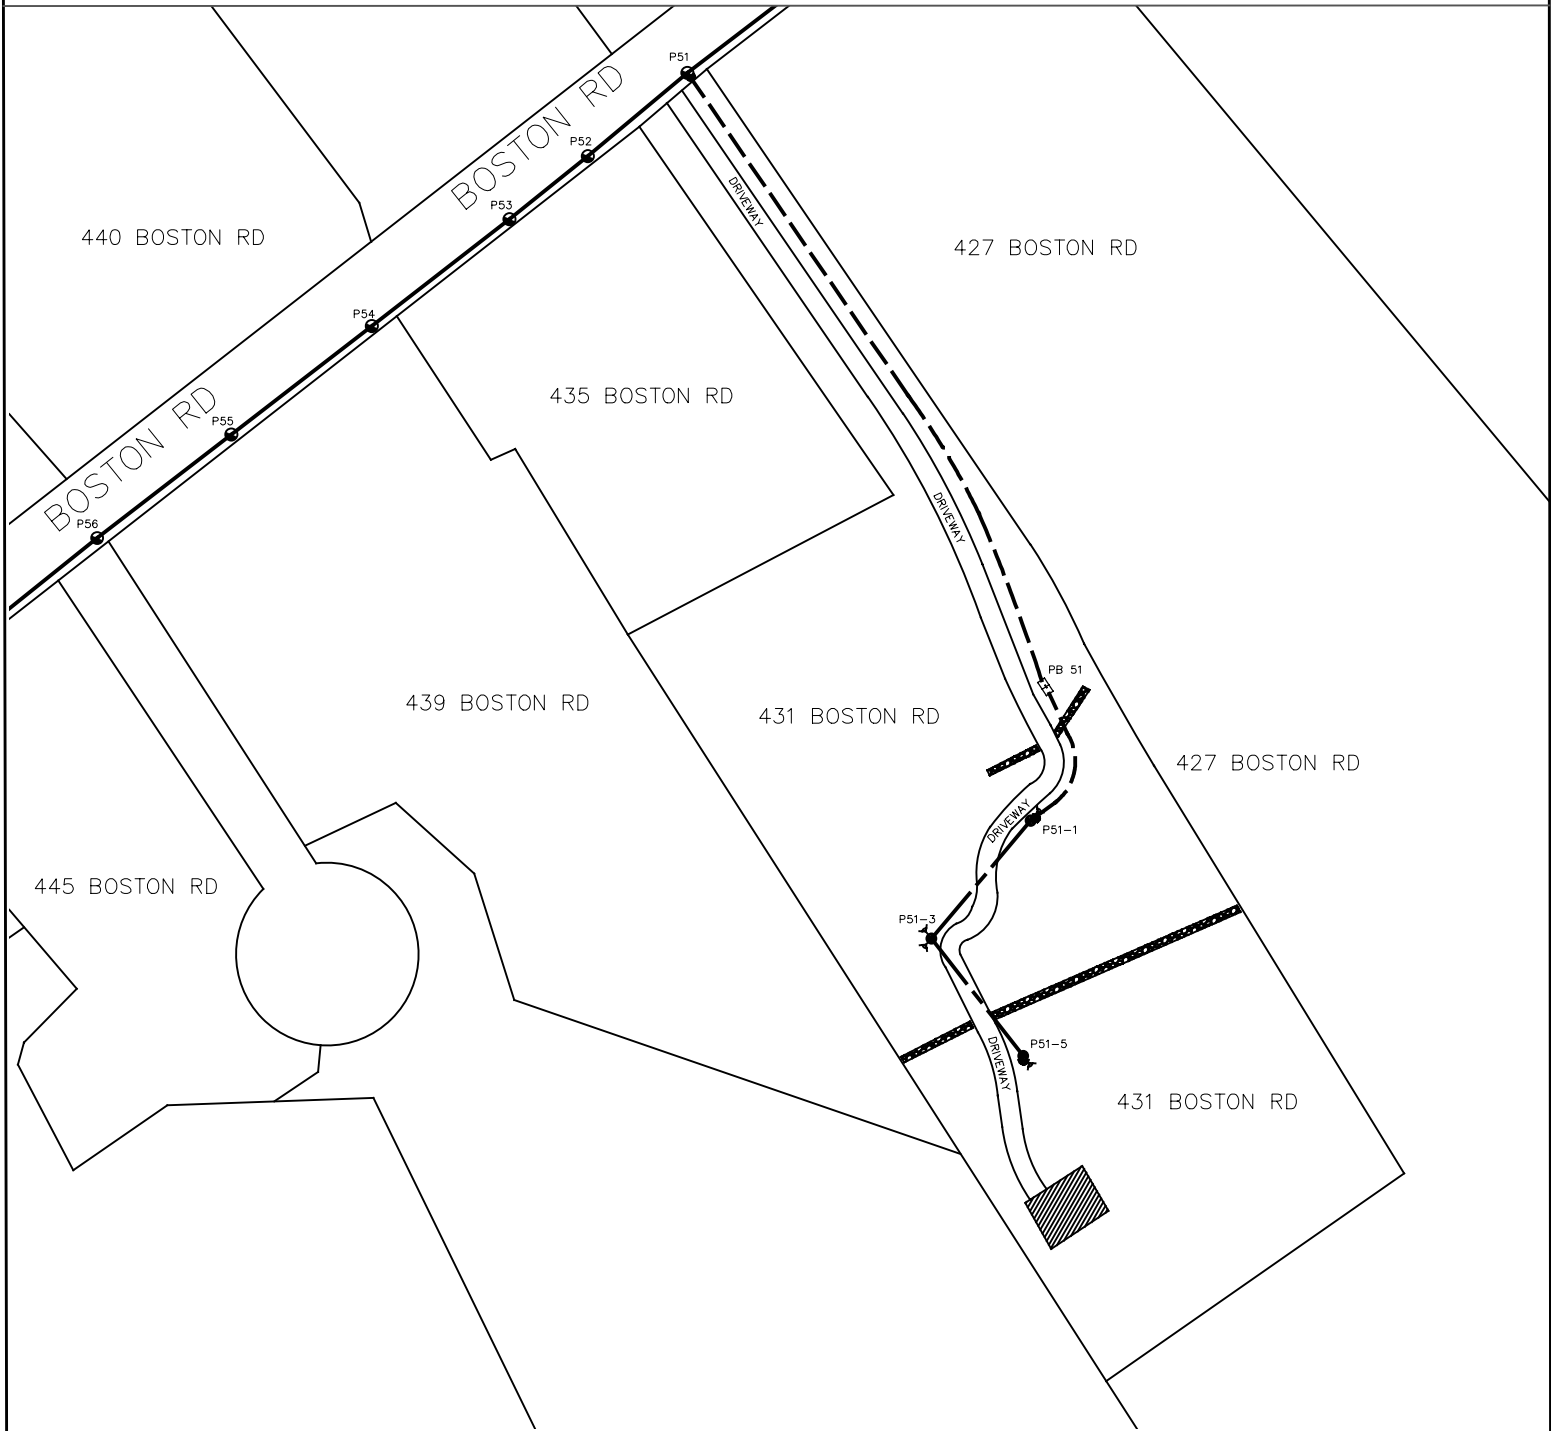

LEGEND

- | | | | |
|--|-------------------|--|-------------------|
| | EXISTING J/O POLE | | EXISTING OH CABLE |
| | PROPOSED J/O POLE | | PROPOSED UG CABLE |
| | PROPOSED RISER | | PROPOSED OH CABLE |
| | PROPOSED ANCHOR | | |



EASEMENT (SHEET 1 OF 3)

431 BOSTON RD
SUTTON, MA


Date: 12.19.2022
Designer: GREENR4
W/R: 30693952

SKETCH TO ACCOMPANY EASEMENT:

nationalgrid



EXHIBIT 'A' NOT TO SCALE
THE EXACT LOCATION OF
SAID FACILITIES TO BE
ESTABLISHED BY AND UPON
THE INSTALLATION AND
ERECTION OF THE FACILITIES
THEREOF.

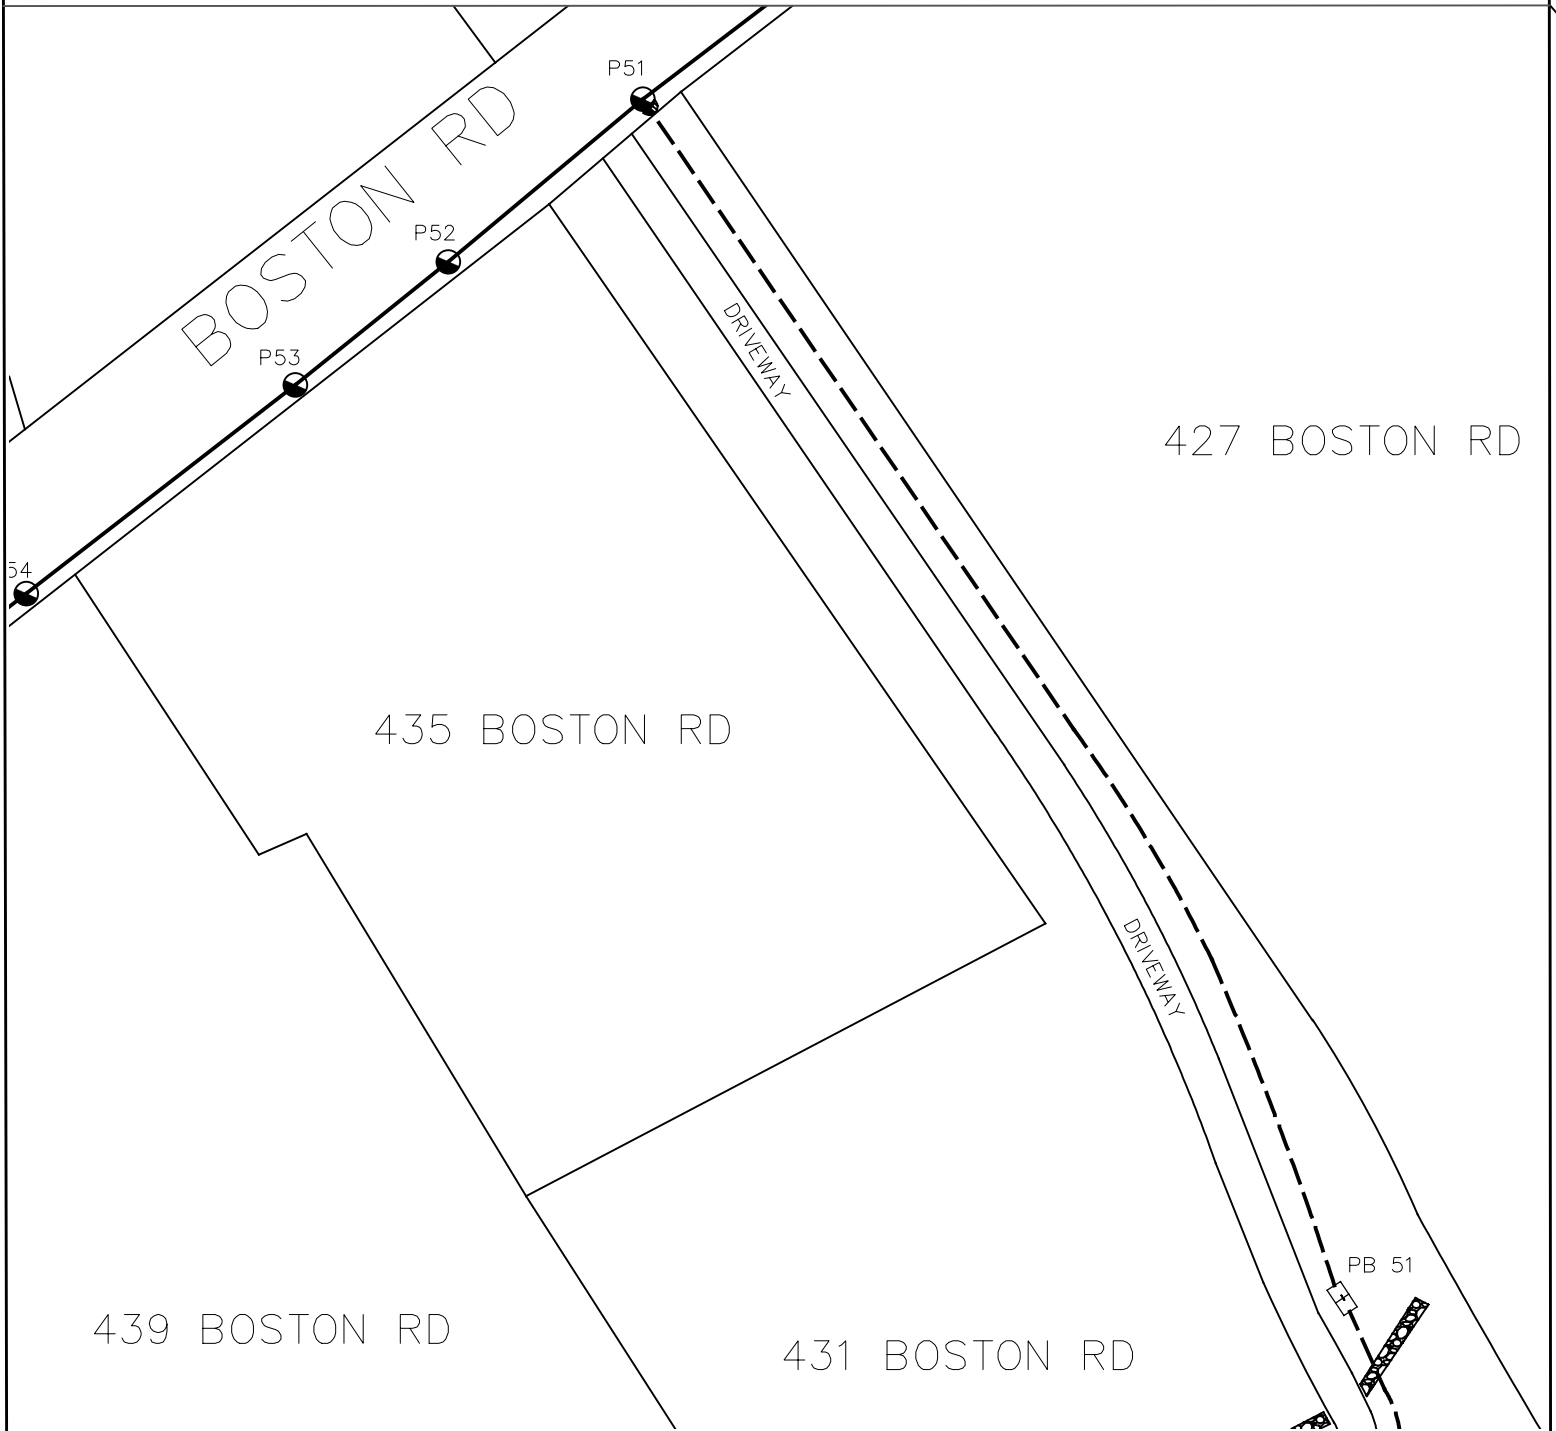

LEGEND

- | | | | |
|--|-------------------|--|-------------------|
| | EXISTING J/O POLE | | EXISTING OH CABLE |
| | PROPOSED J/O POLE | | PROPOSED UG CABLE |
| | PROPOSED RISER | | PROPOSED OH CABLE |
| | PROPOSED ANCHOR | | PROPOSED PULLBOX |

EASEMENT (SHEET 2 OF 3)

431 BOSTON RD
SUTTON, MA

SKETCH TO ACCOMPANY EASEMENT:

Date: 12.19.2022

Designer: GREENR4

W/R: 30693952


nationalgrid



EXHIBIT 'A' NOT TO SCALE
THE EXACT LOCATION OF
SAID FACILITIES TO BE
ESTABLISHED BY AND UPON
THE INSTALLATION AND
ERECTION OF THE FACILITIES
THEREOF.

431 BOSTON RD

427 BOSTON RD

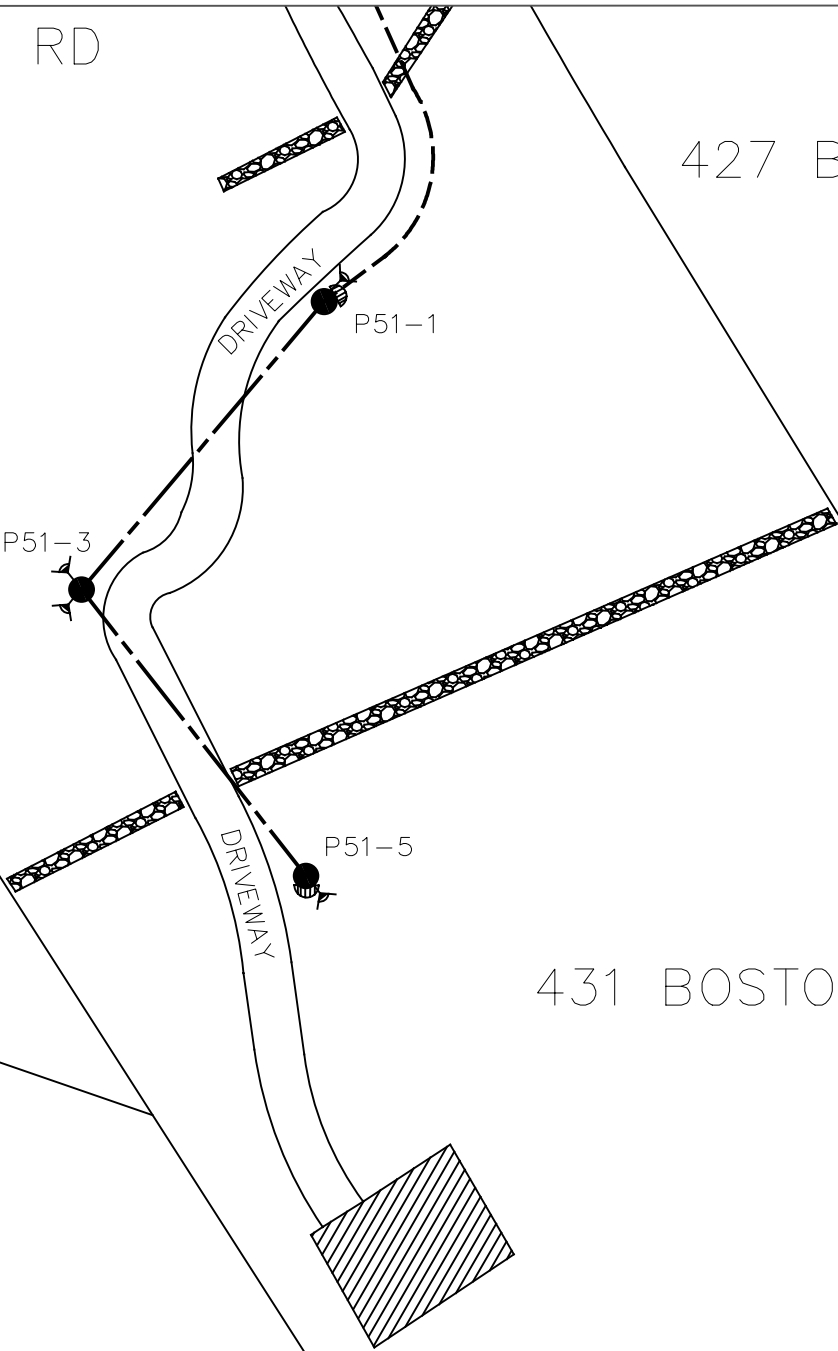

431 BOSTON RD

LEGEND

- EXISTING J/O POLE
- PROPOSED J/O POLE
- PROPOSED RISER
- PROPOSED ANCHOR
- PROPOSED PULLBOX
- EXISTING OH CABLE
- PROPOSED UG CABLE
- PROPOSED OH CABLE

EASEMENT (SHEET 3 OF 3)

431 BOSTON RD
SUTTON, MA

SKETCH TO ACCOMPANY EASEMENT:

Date: 12.19.2022
Designer: GREENR4
W/R: 30693952

