



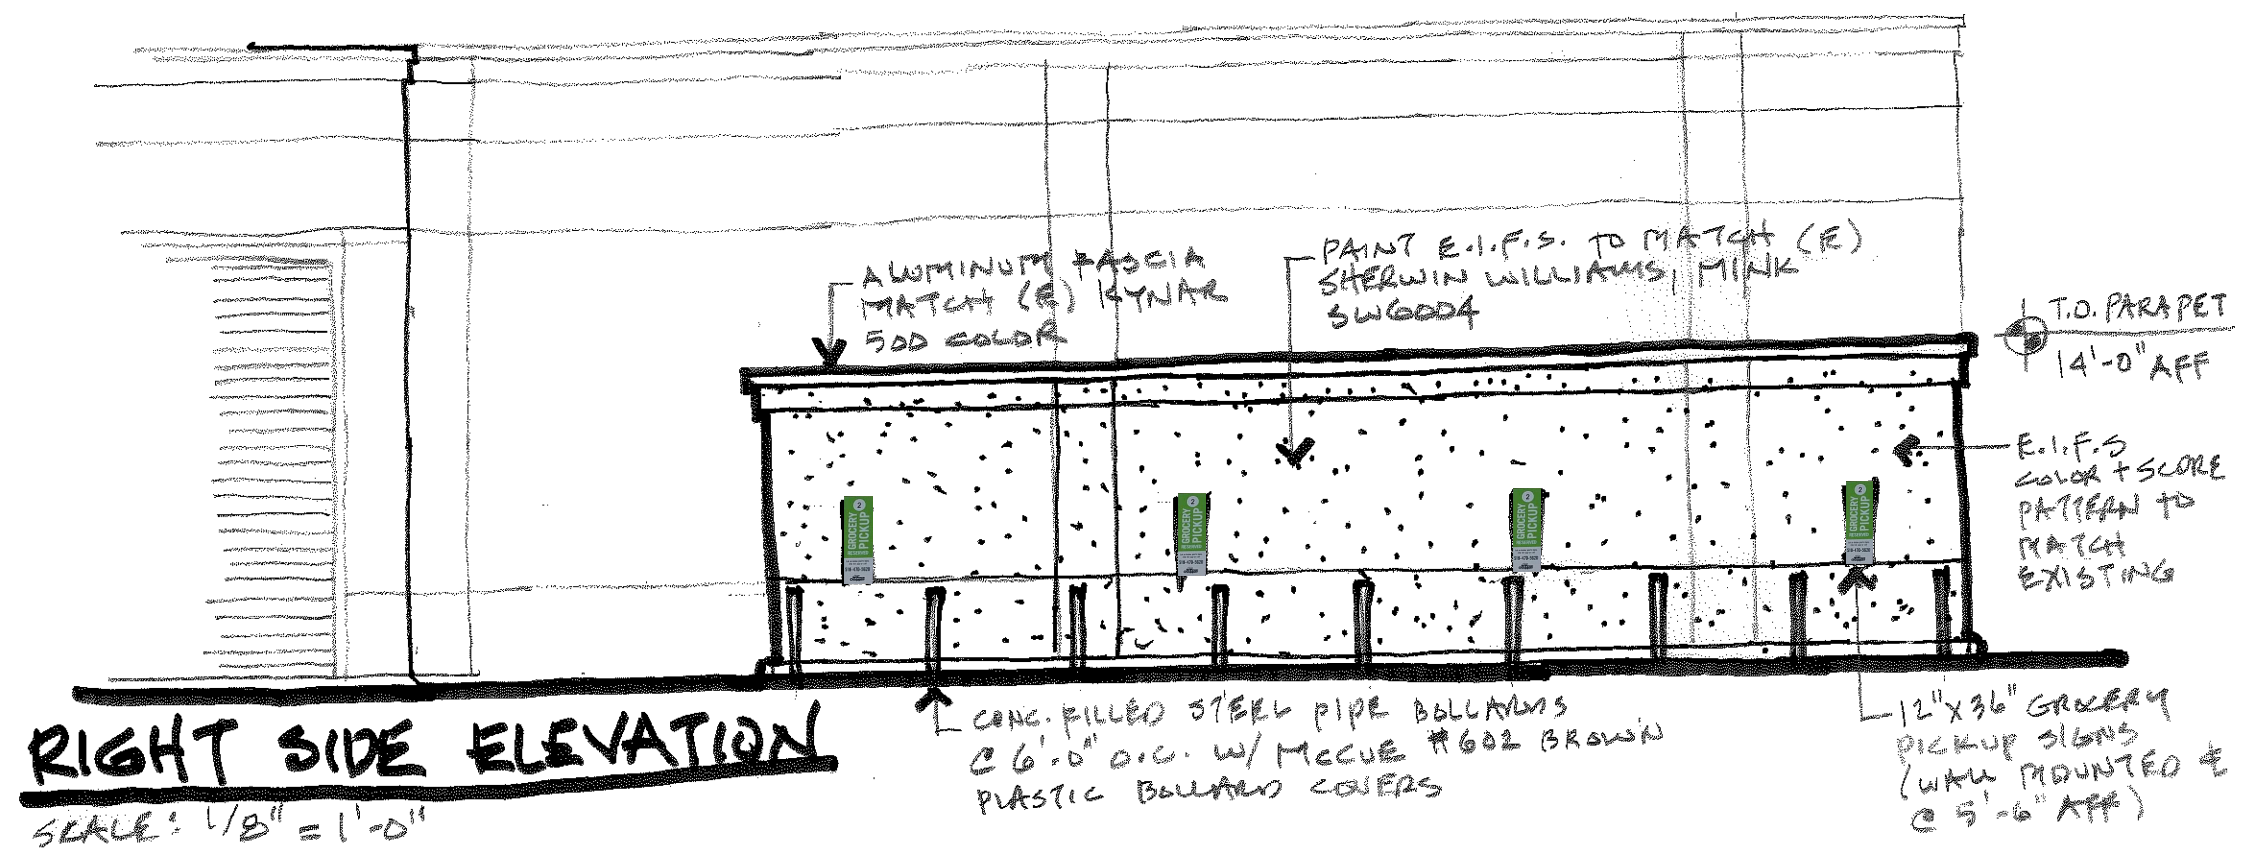

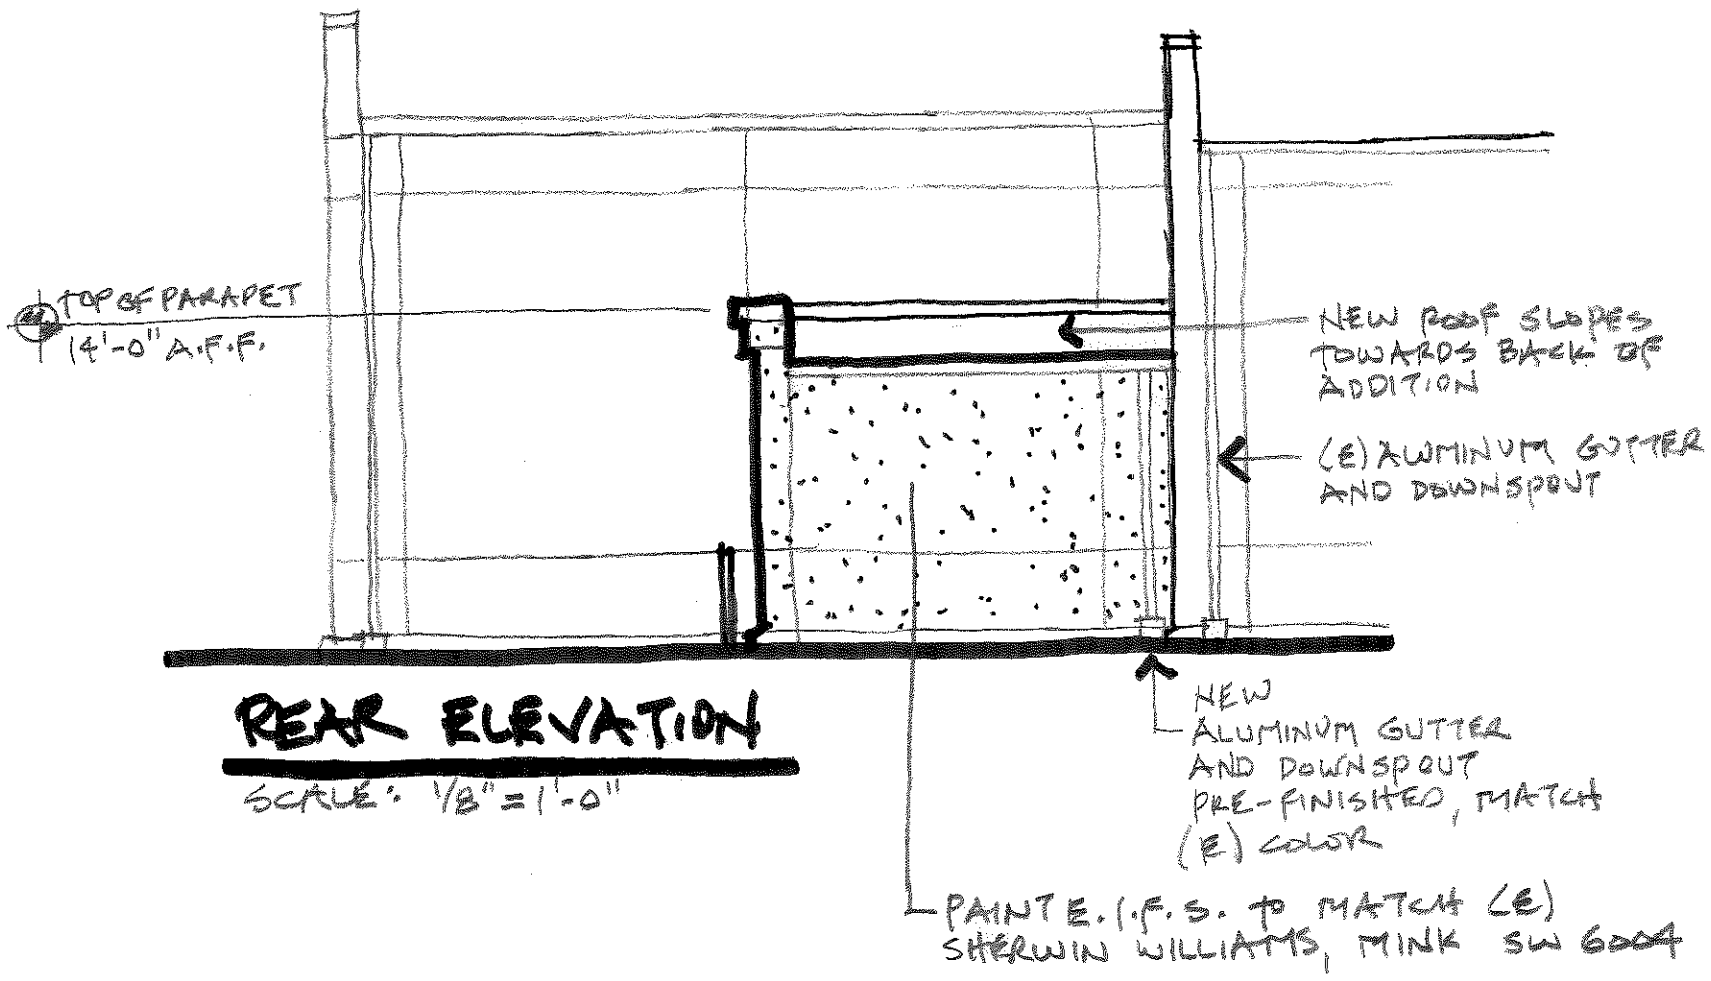

REAR ELEVATION


SCALE: 1/8" = 1'-0"

NEW ROOF SLOPES
TOWARDS BACK OF
ADDITION

(E) ALUMINUM GUTTER
AND DOWNSPOUT

NEW
ALUMINUM GUTTER
AND DOWNSPOUT
PRE-FINISHED, MATCH
(E) COLOR

PAINT E. (I.F.S. TO MATCH (E)
SHERWIN WILLIAMS, MINK SW 6004

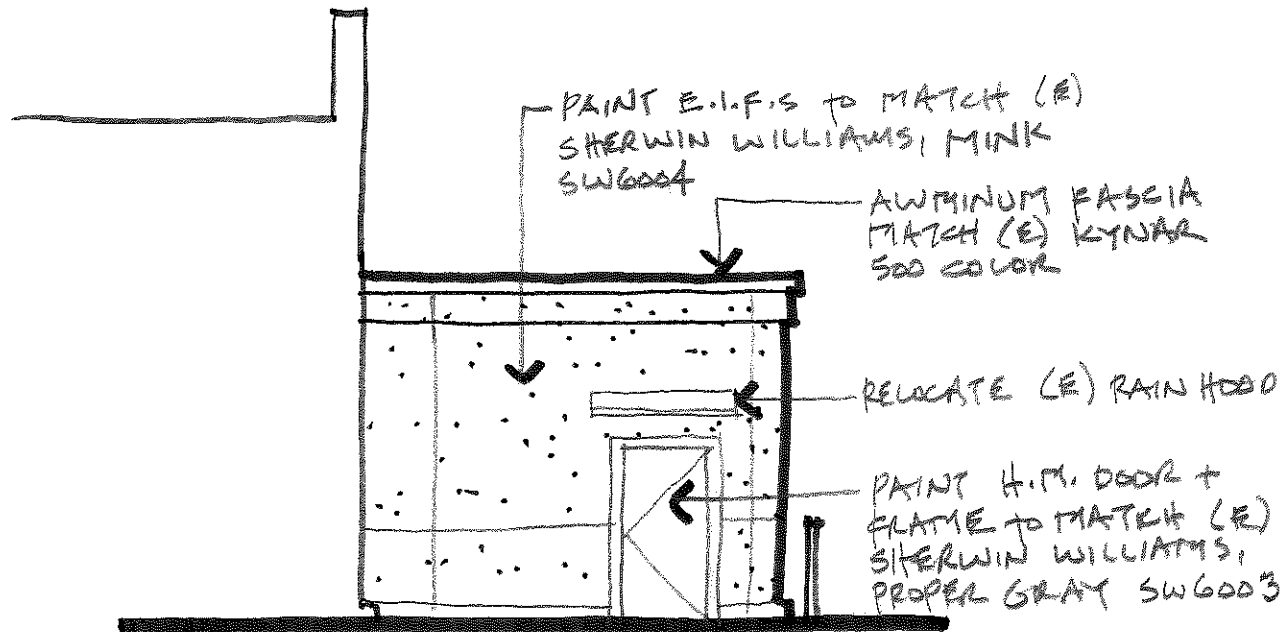

FRONT ELEVATION

SCALE: $1/8" = 1'-0"$

EXTERIOR E.I.F.S. PAINT COLOR:


SW 6004

Mink

Interior / Exterior

Locator Number: 240-C5

EXTERIOR PAINT COLOR P-E AND P-E I

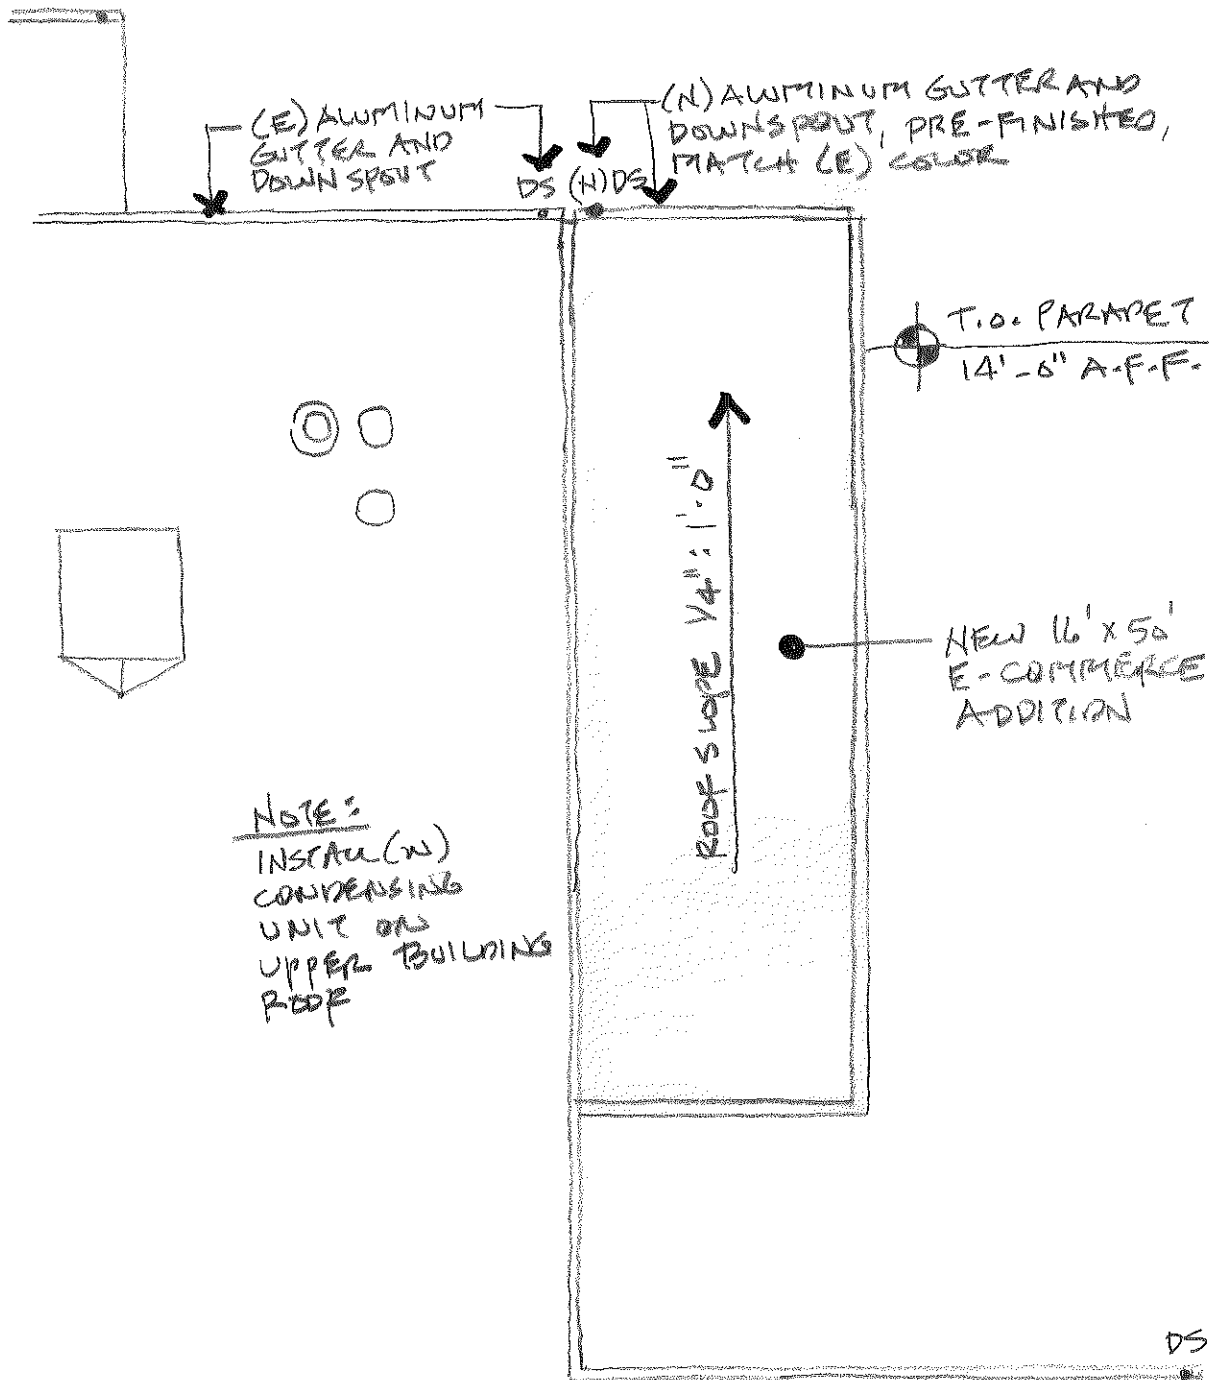

E-COMMERCE ROOF PLAN

SCALE: 3/32" = 1'-0"