


AISLES ARE ~14' WIDE
 LARGE FORKLIFTS REQUIRE A 12' MINIMUM AISLE

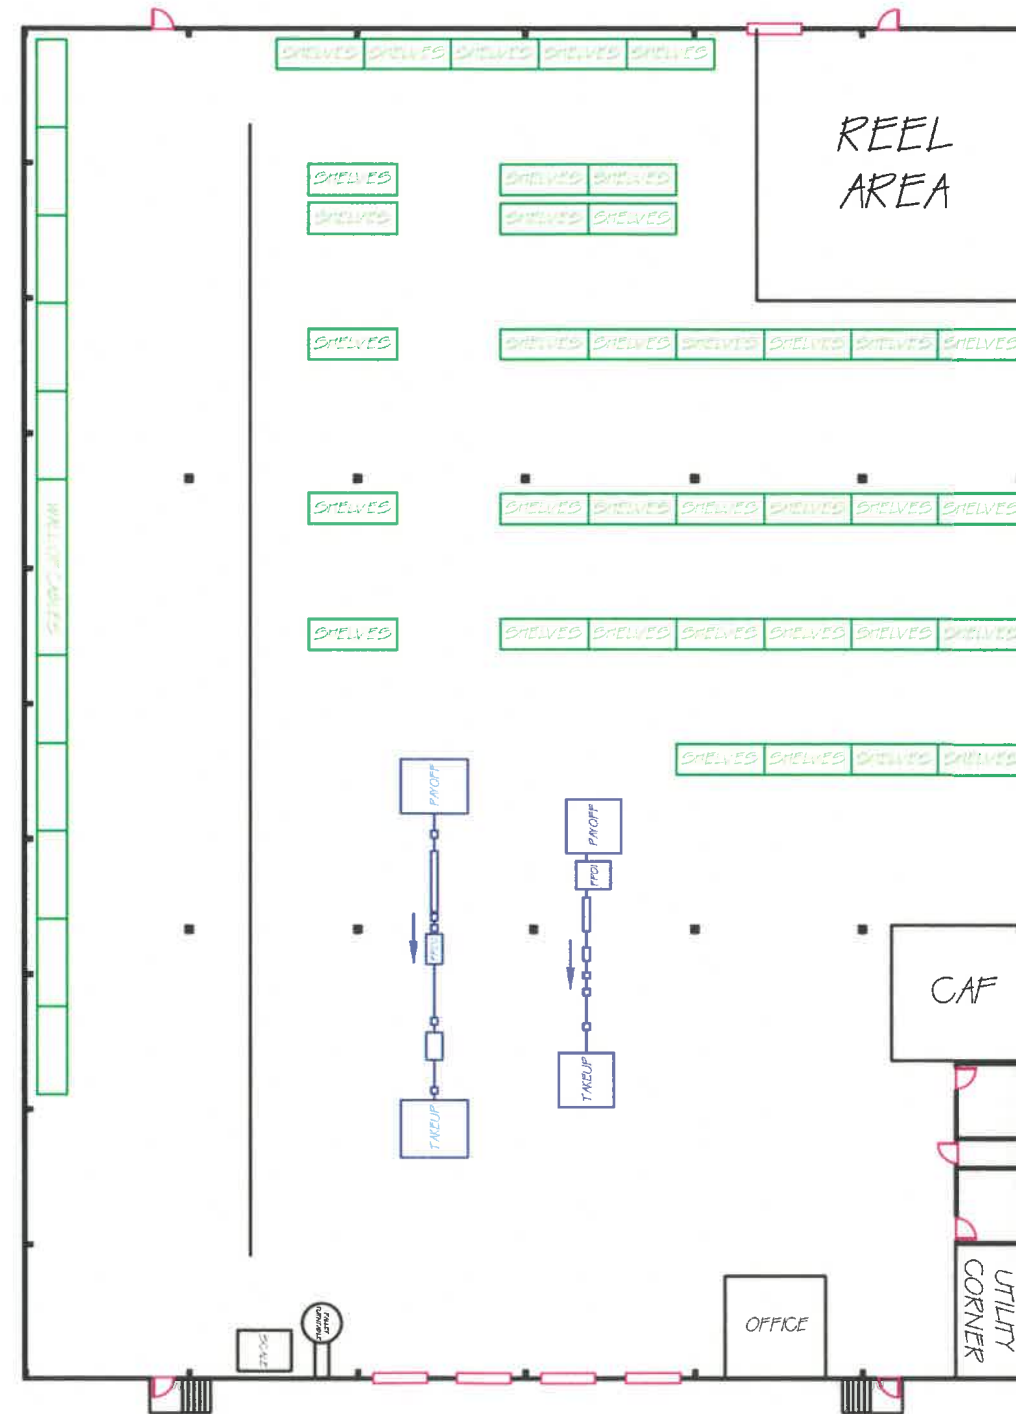

SHELVES
 24" = 24 REELS (6, 9, 9)
 36" = 24 REELS (6, 9, 9)
 40" = 9 REELS (3, 3, 3)
 48" = 9 REELS (3, 3, 3)