


**NORTHEAST GREAT DANE
100 WORCESTER-PROVIDENCE
TURNPIKE
SUTTON, MASSACHUSETTS**

[illegible]

TRUCK TURN PLAN

SCALE:	1"=20'
NEX-2300095.00	
1 OF 2	

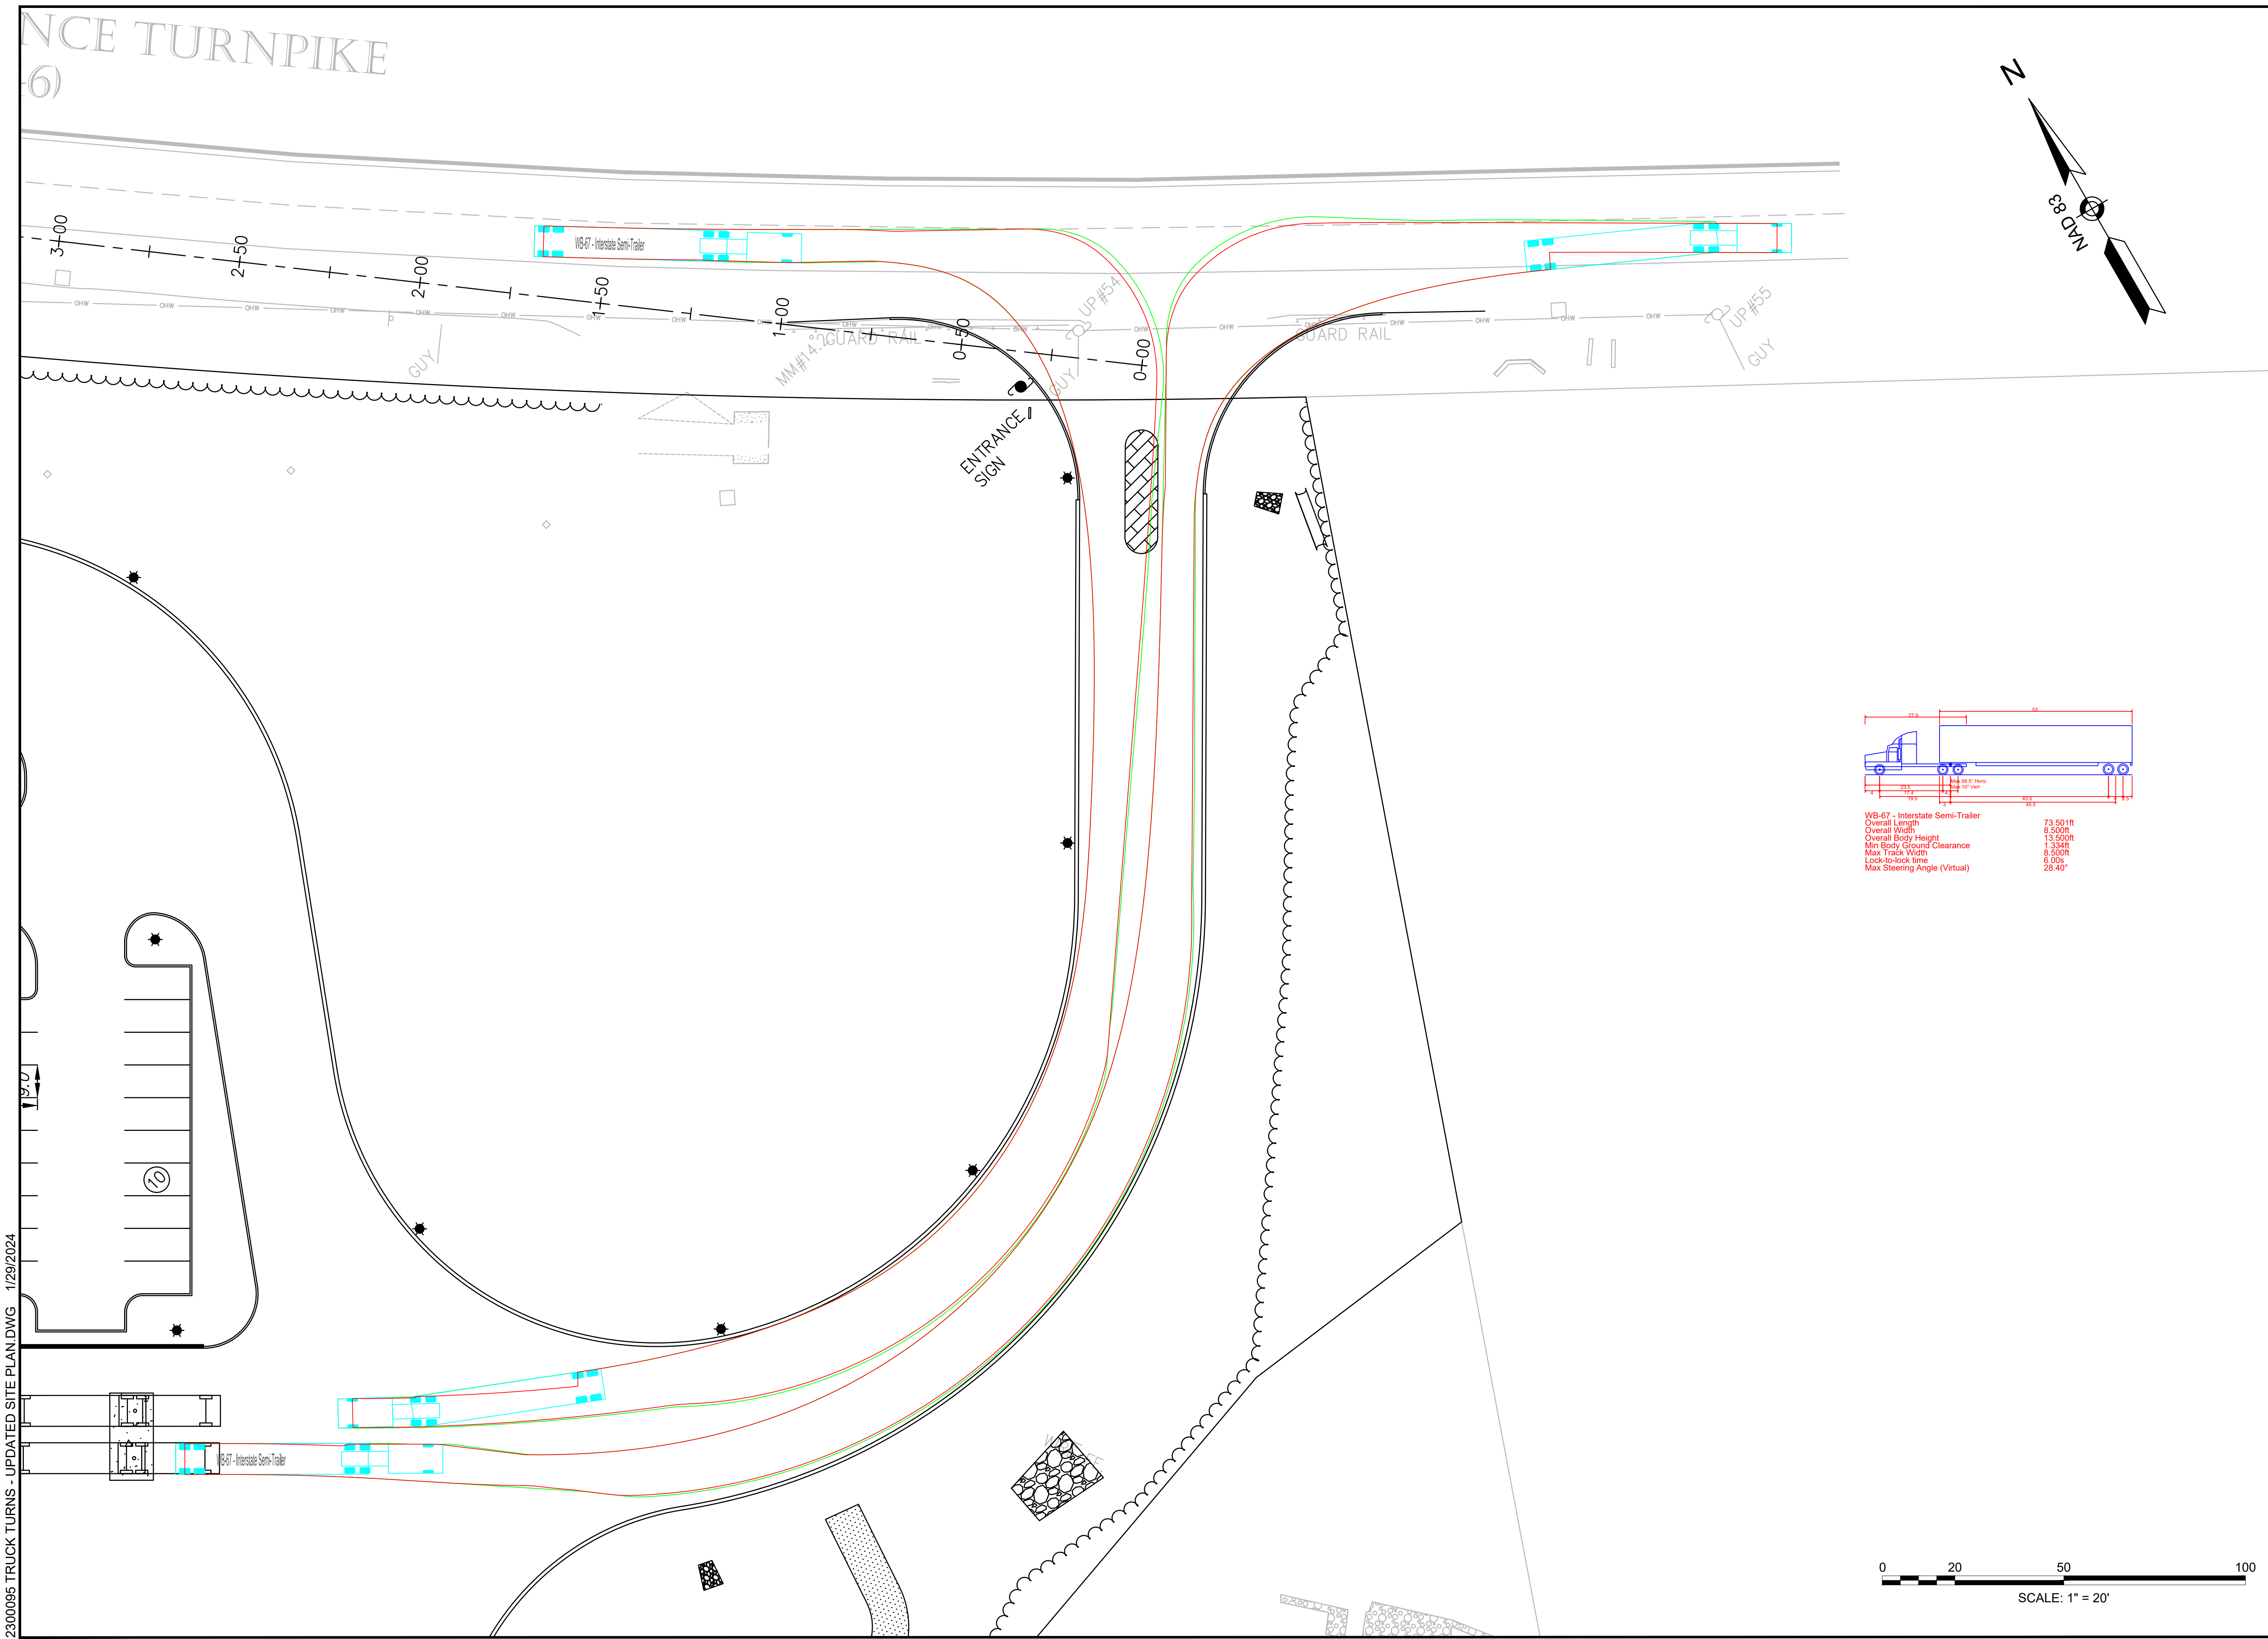

**NORTHEAST GREAT DANE
100 WORCESTER-PROVIDENCE
TURNPIKE
SUTTON, MASSACHUSETTS**

REVISIONS		
NO.	REVISION	DATE
1/29/2024		
DRAWN/DESIGN BY		CHECKED BY
SAS		EMR

TRUCK TURN PLAN

SCALE: 1"=20'

NEX-2300095.00

2 OF 2

