




WORCESTER PROVIDENCE TURNPIKE
OFF RAMP(ROUTE 146)
POSTED SPEED = 30 MPH
85TH PERCENTILE SPEED = 36 MPH
STOPPING SIGHT DISTANCE (30 MPH) = 250'
STOPPING SIGHT DISTANCE (36 MPH) = 261'

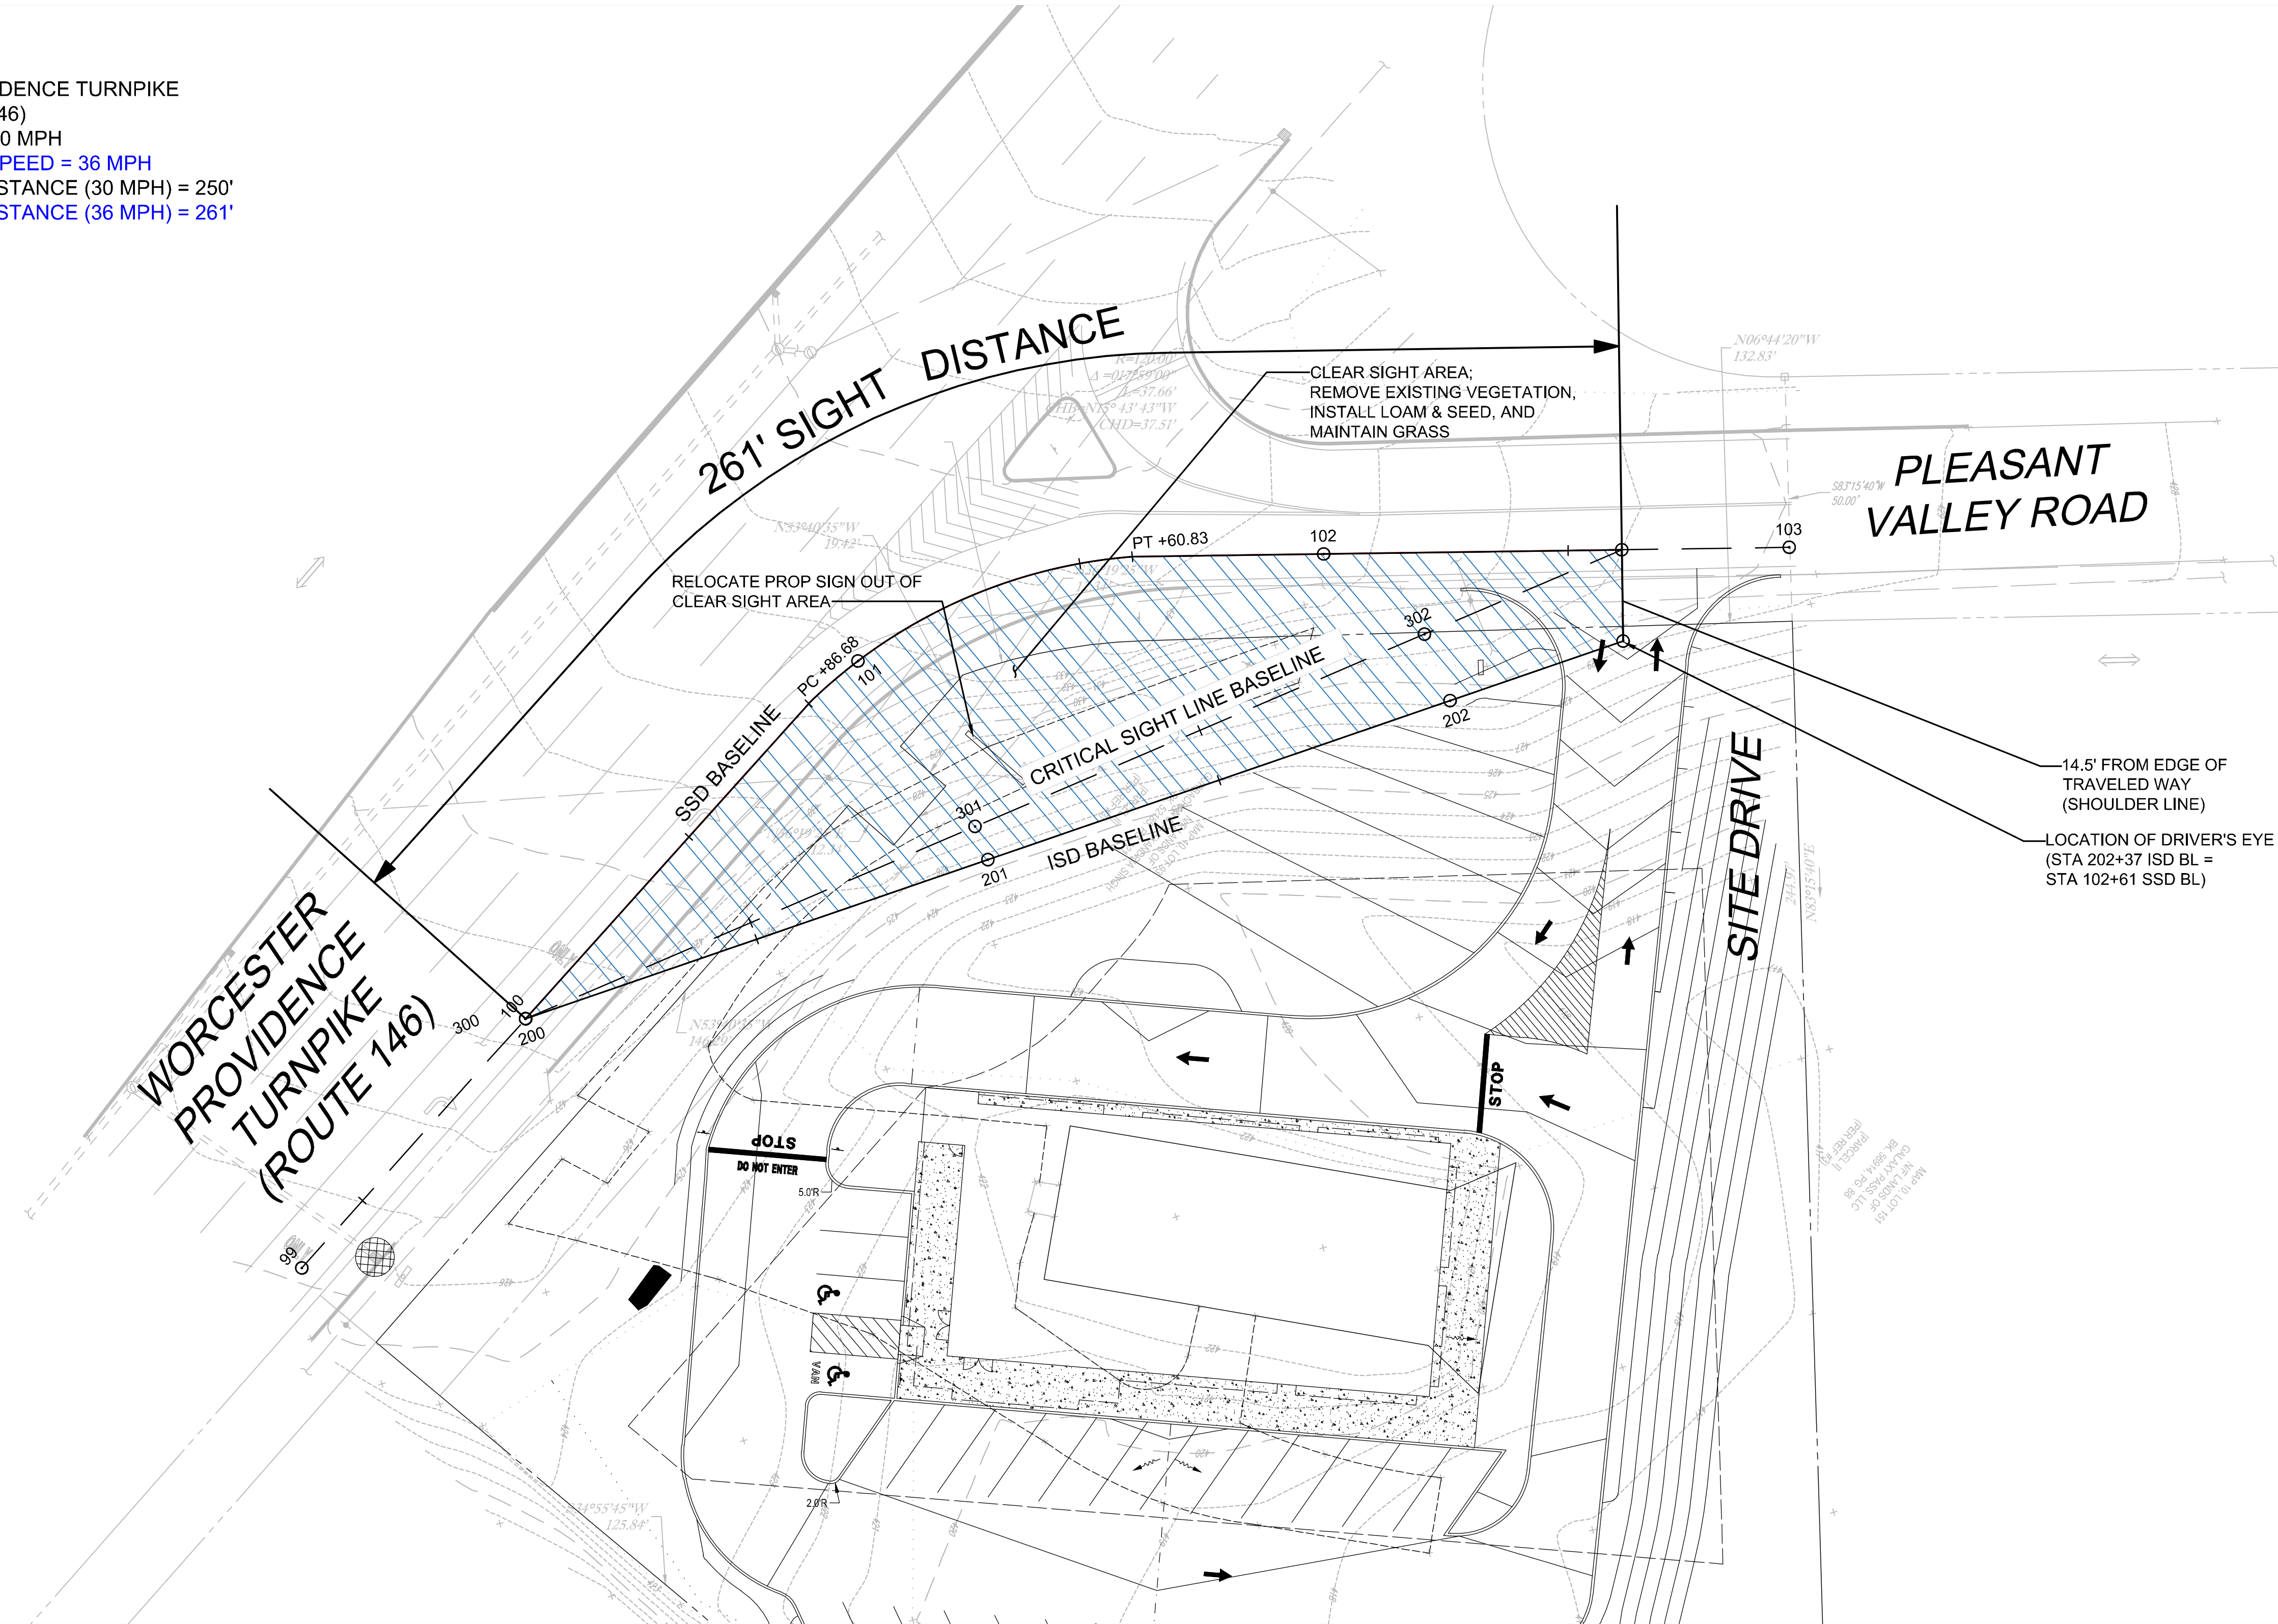

NOTES: 1. THIS PLAN IS FOR REVIEW PURPOSES ONLY
AND IS NOT INTENDED FOR CONSTRUCTION.


SIGHT DISTANCE STUDY

PROJECT: PROPOSED MEDICAL OFFICE SUTTON, MA			
PROPOSED BY: TORRINGTON PROPERTIES INC.			
NO.	REVISIONS	DATE	 Vanasse & Associates, Inc. Transportation Engineers & Planners 35 New England Business Center Drive Suite 140 Andover, MA 01810 Office (978) 474-8800 WWW.RDVA.COM
	DESIGNED BY: TWO	DATE: 10/11/22	
	DRAWN BY: TWO	SCALE: 1" = 20'	
	CHECKED BY: JPC	SHEET 1 OF 2	

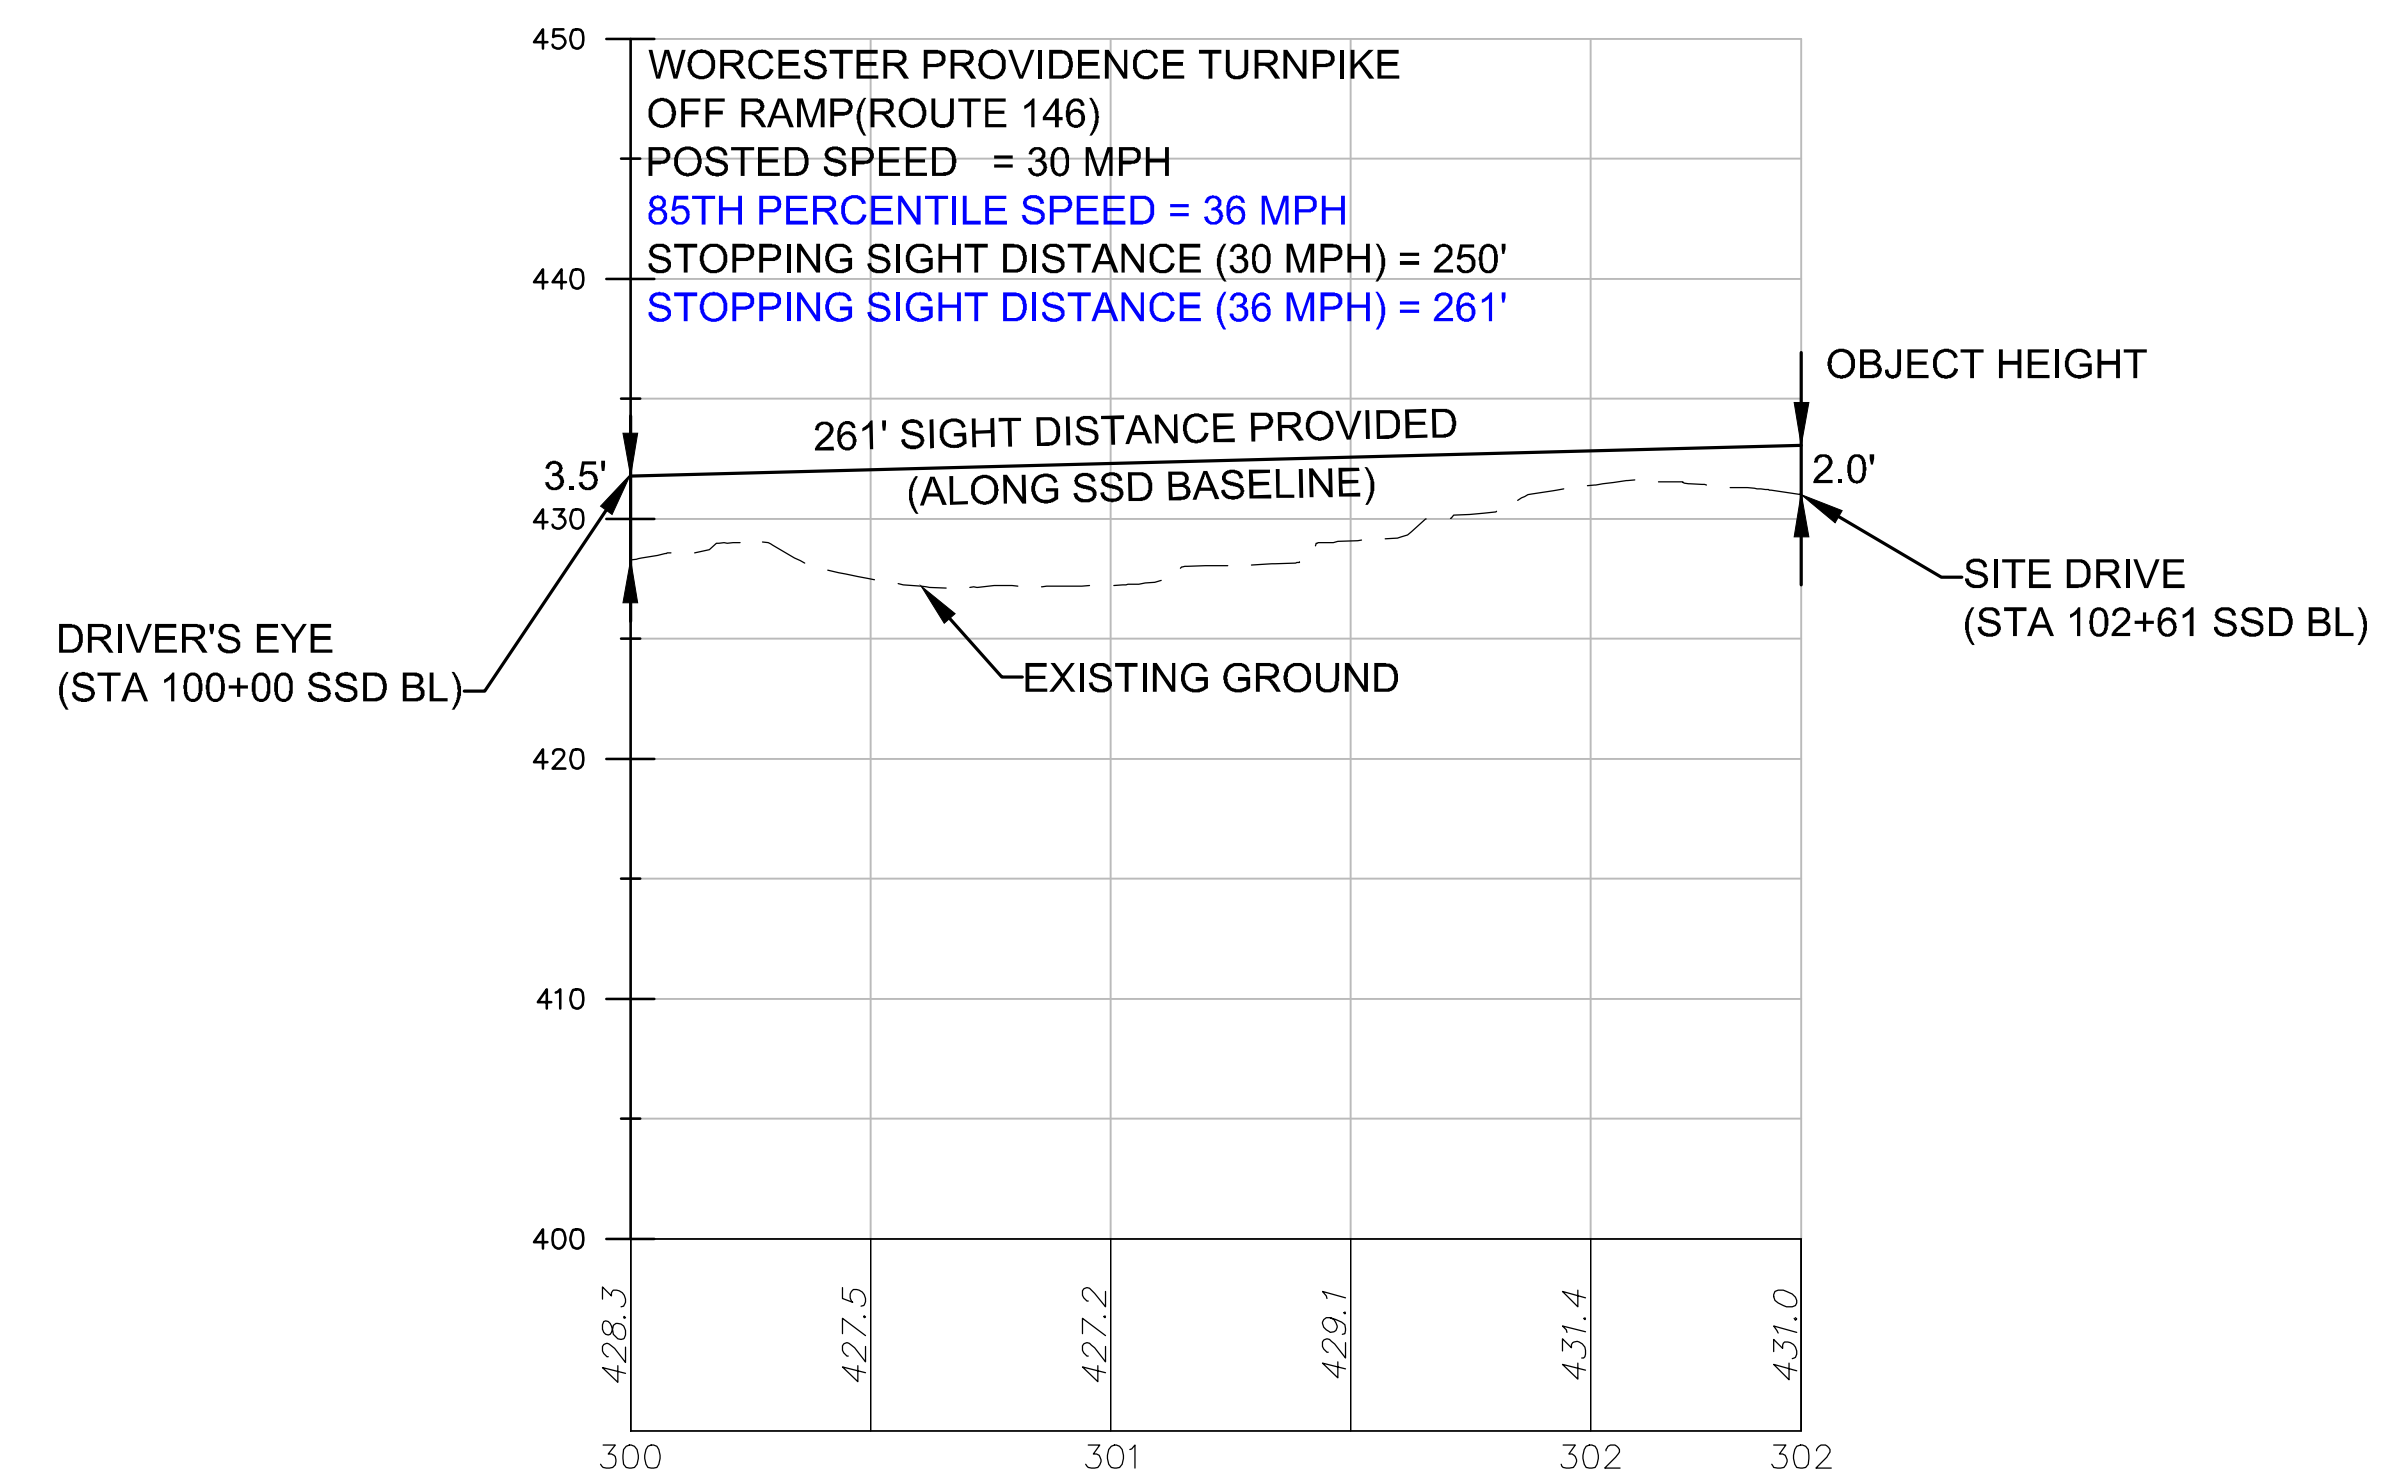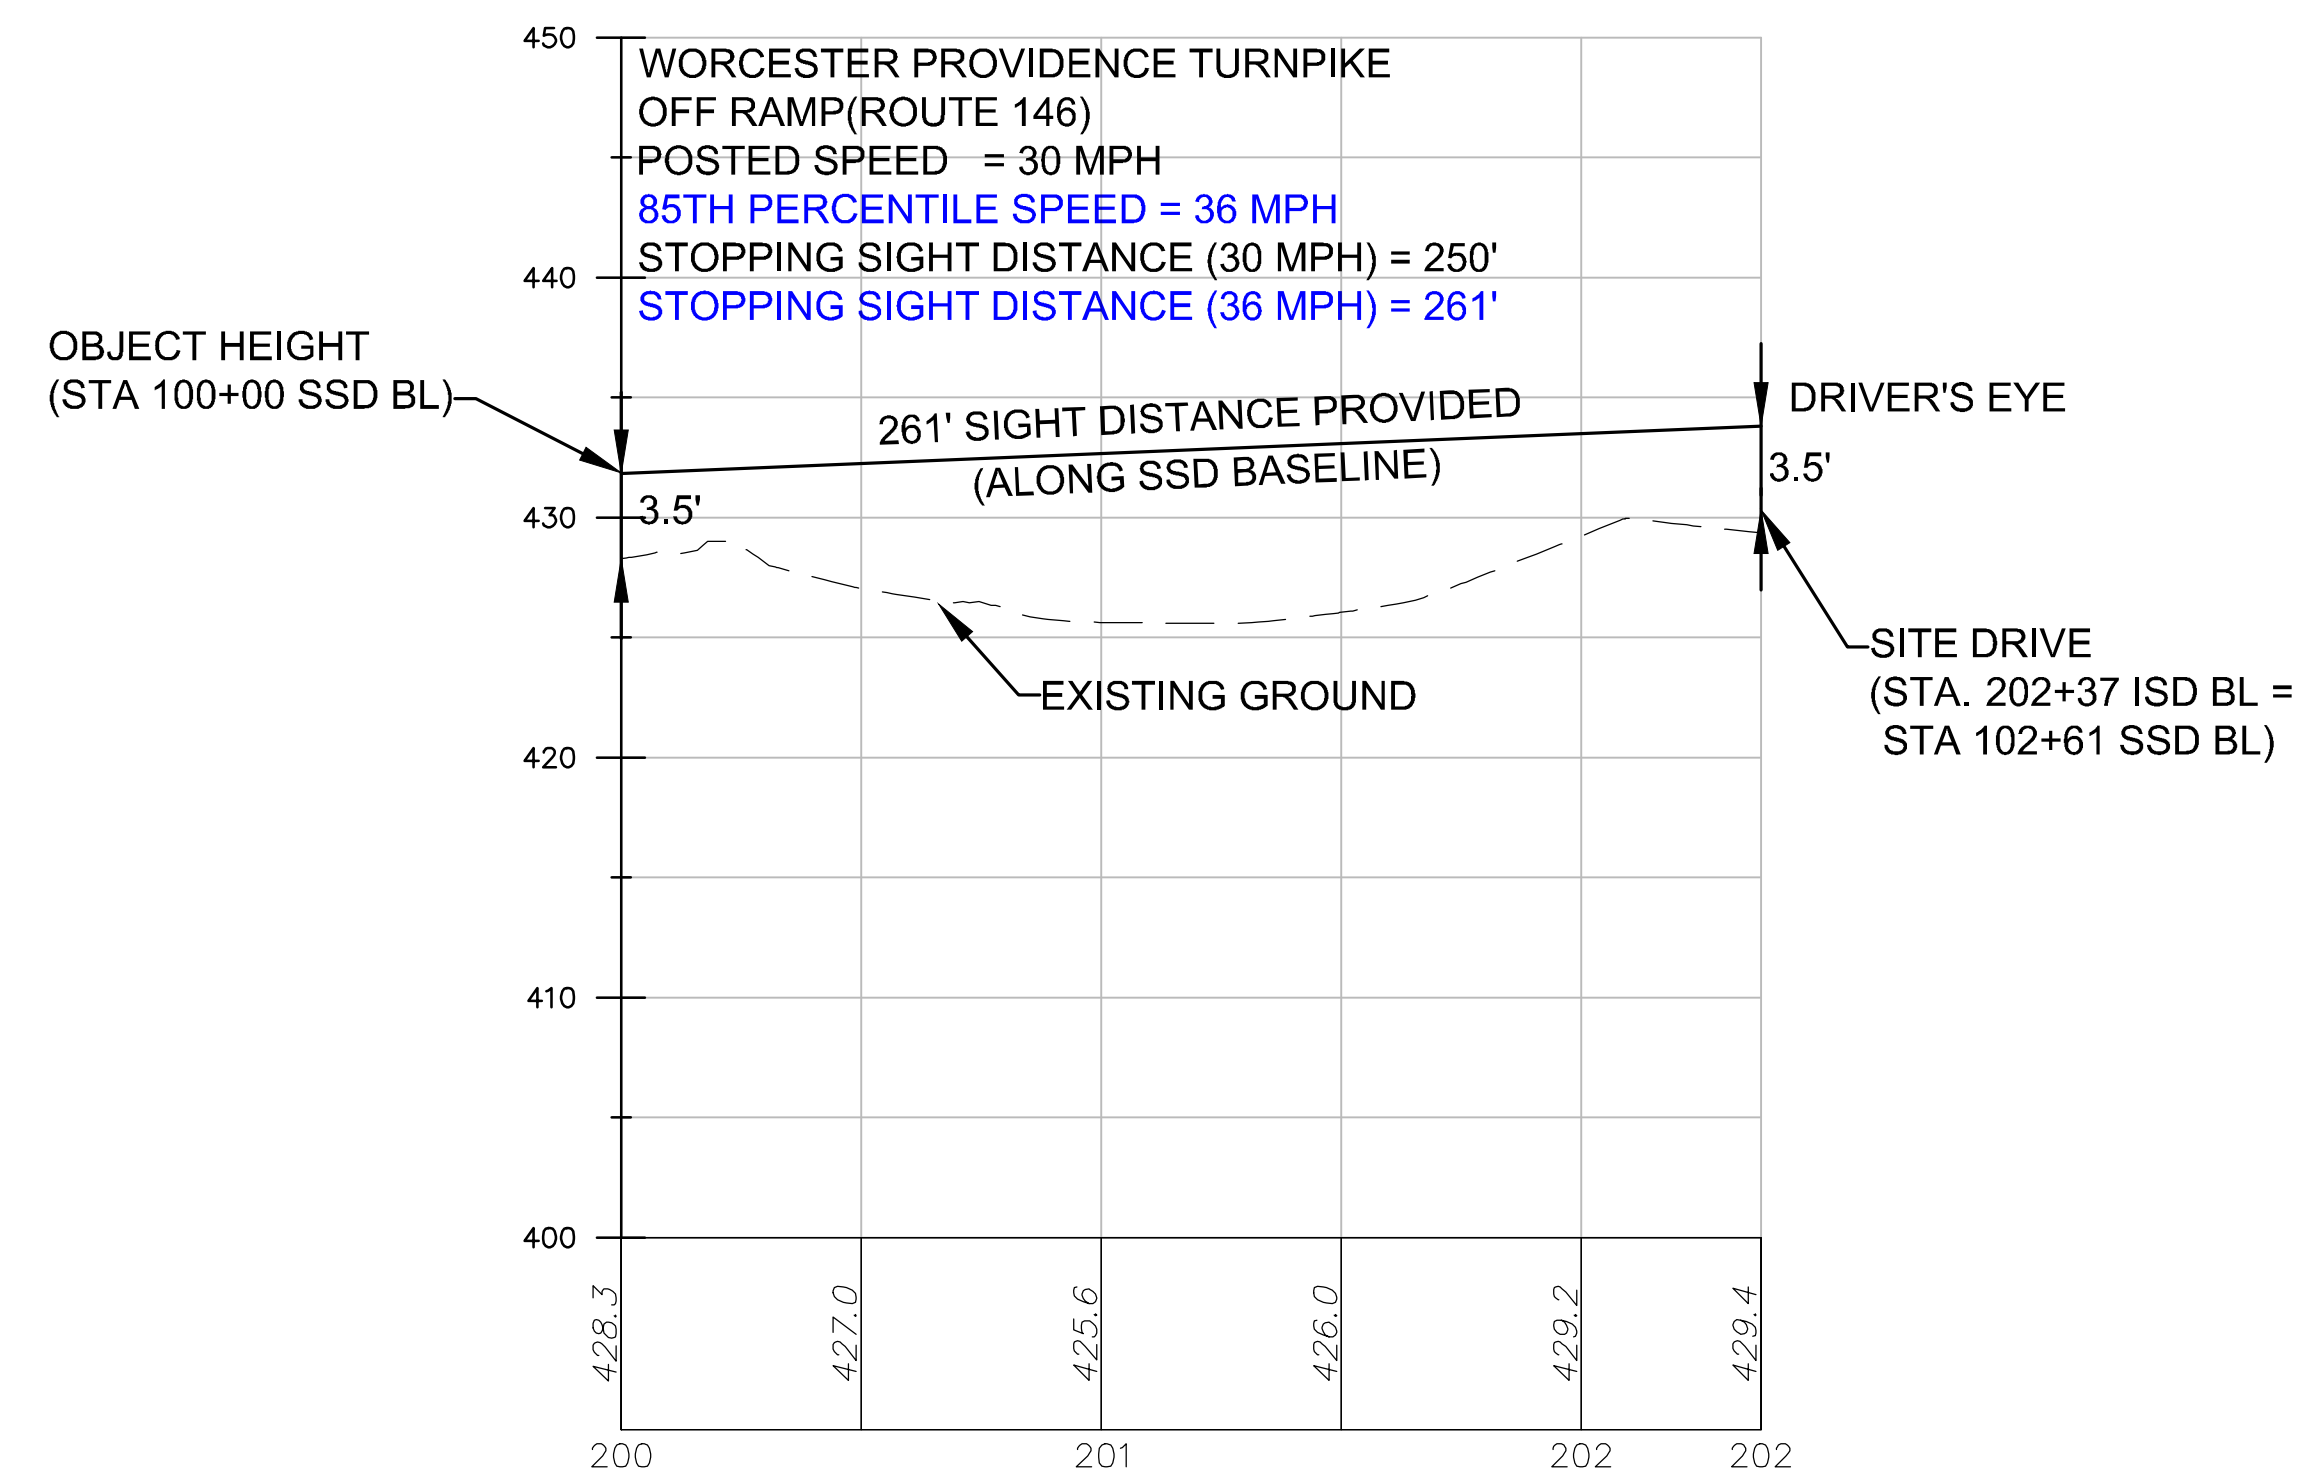

INTERSECTION SIGHT DISTANCE PROFILE (ISD BASELINE)

CRITICAL SIGHT LINE

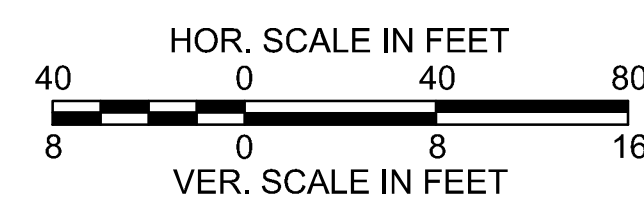

NOTES: 1. THIS PLAN IS FOR REVIEW PURPOSES ONLY
AND IS NOT INTENDED FOR CONSTRUCTION.

SIGHT DISTANCE STUDY

PROJECT:
PROPOSED MEDICAL OFFICE
SUTTON, MA

PROPOSER: TORRINGTON PROPERTIES INC.

NO.	REVISIONS	DATE	 Vanasse & Associates, Inc. Transportation Engineers & Planners 35 New England Business Center Drive Suite 140 Andover, MA 01810 Office: (978) 474-8800 www.RDVA.com	
			DESIGNED BY: TWO	DATE: 10/11/22
			DRAWN BY: TWO	SCALE: 1" = 40'
			CHECKED BY: JPC	SHEET 2 OF 2