



NO.	ROUGH OPEN.	WINDOW SCHEDULE:	NOTES:
1	2	3'-0" x 4'-0" DH.	
2	2	2'-0" x 4'-0" DH.	
3	1	7'-0" x 4'-0" DH.	
4	1	4'-0" x 4'-0" TRUSS	
5	1	4'-0" x 4'-0" PICTURE	
6	2	2'-0" x 4'-0" DH.	
7	2	2'-0" x 4'-0" DH.	
8	1	3'-0" x 5'-0" DH.	
9	4	1'-0" x 9'-0" FIXED SEAT. SEE DETAIL	
10	1	1'-0" x 4'-0" PICTURE	
11	1	3'-0" x 5'-0" DH.	
12	1	2'-0" x 4'-0" DH.	
13	2	2'-0" x 4'-0" DH.	
14	1	2'-0" x 4'-0" DH.	
15	1	2'-0" x 4'-0" DH.	
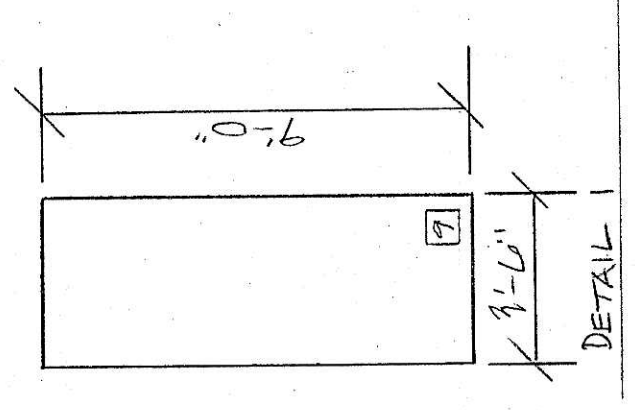

FLOOR 1: 9120 SFT  
 FLOOR 2: 720 SFT  
 TOTAL: 9840 SFT

ALL WINDOW HEADERS HEIGHTS TO BE 2'-0"  
 FLOOR 1 CEILING HEIGHT 9'-0"

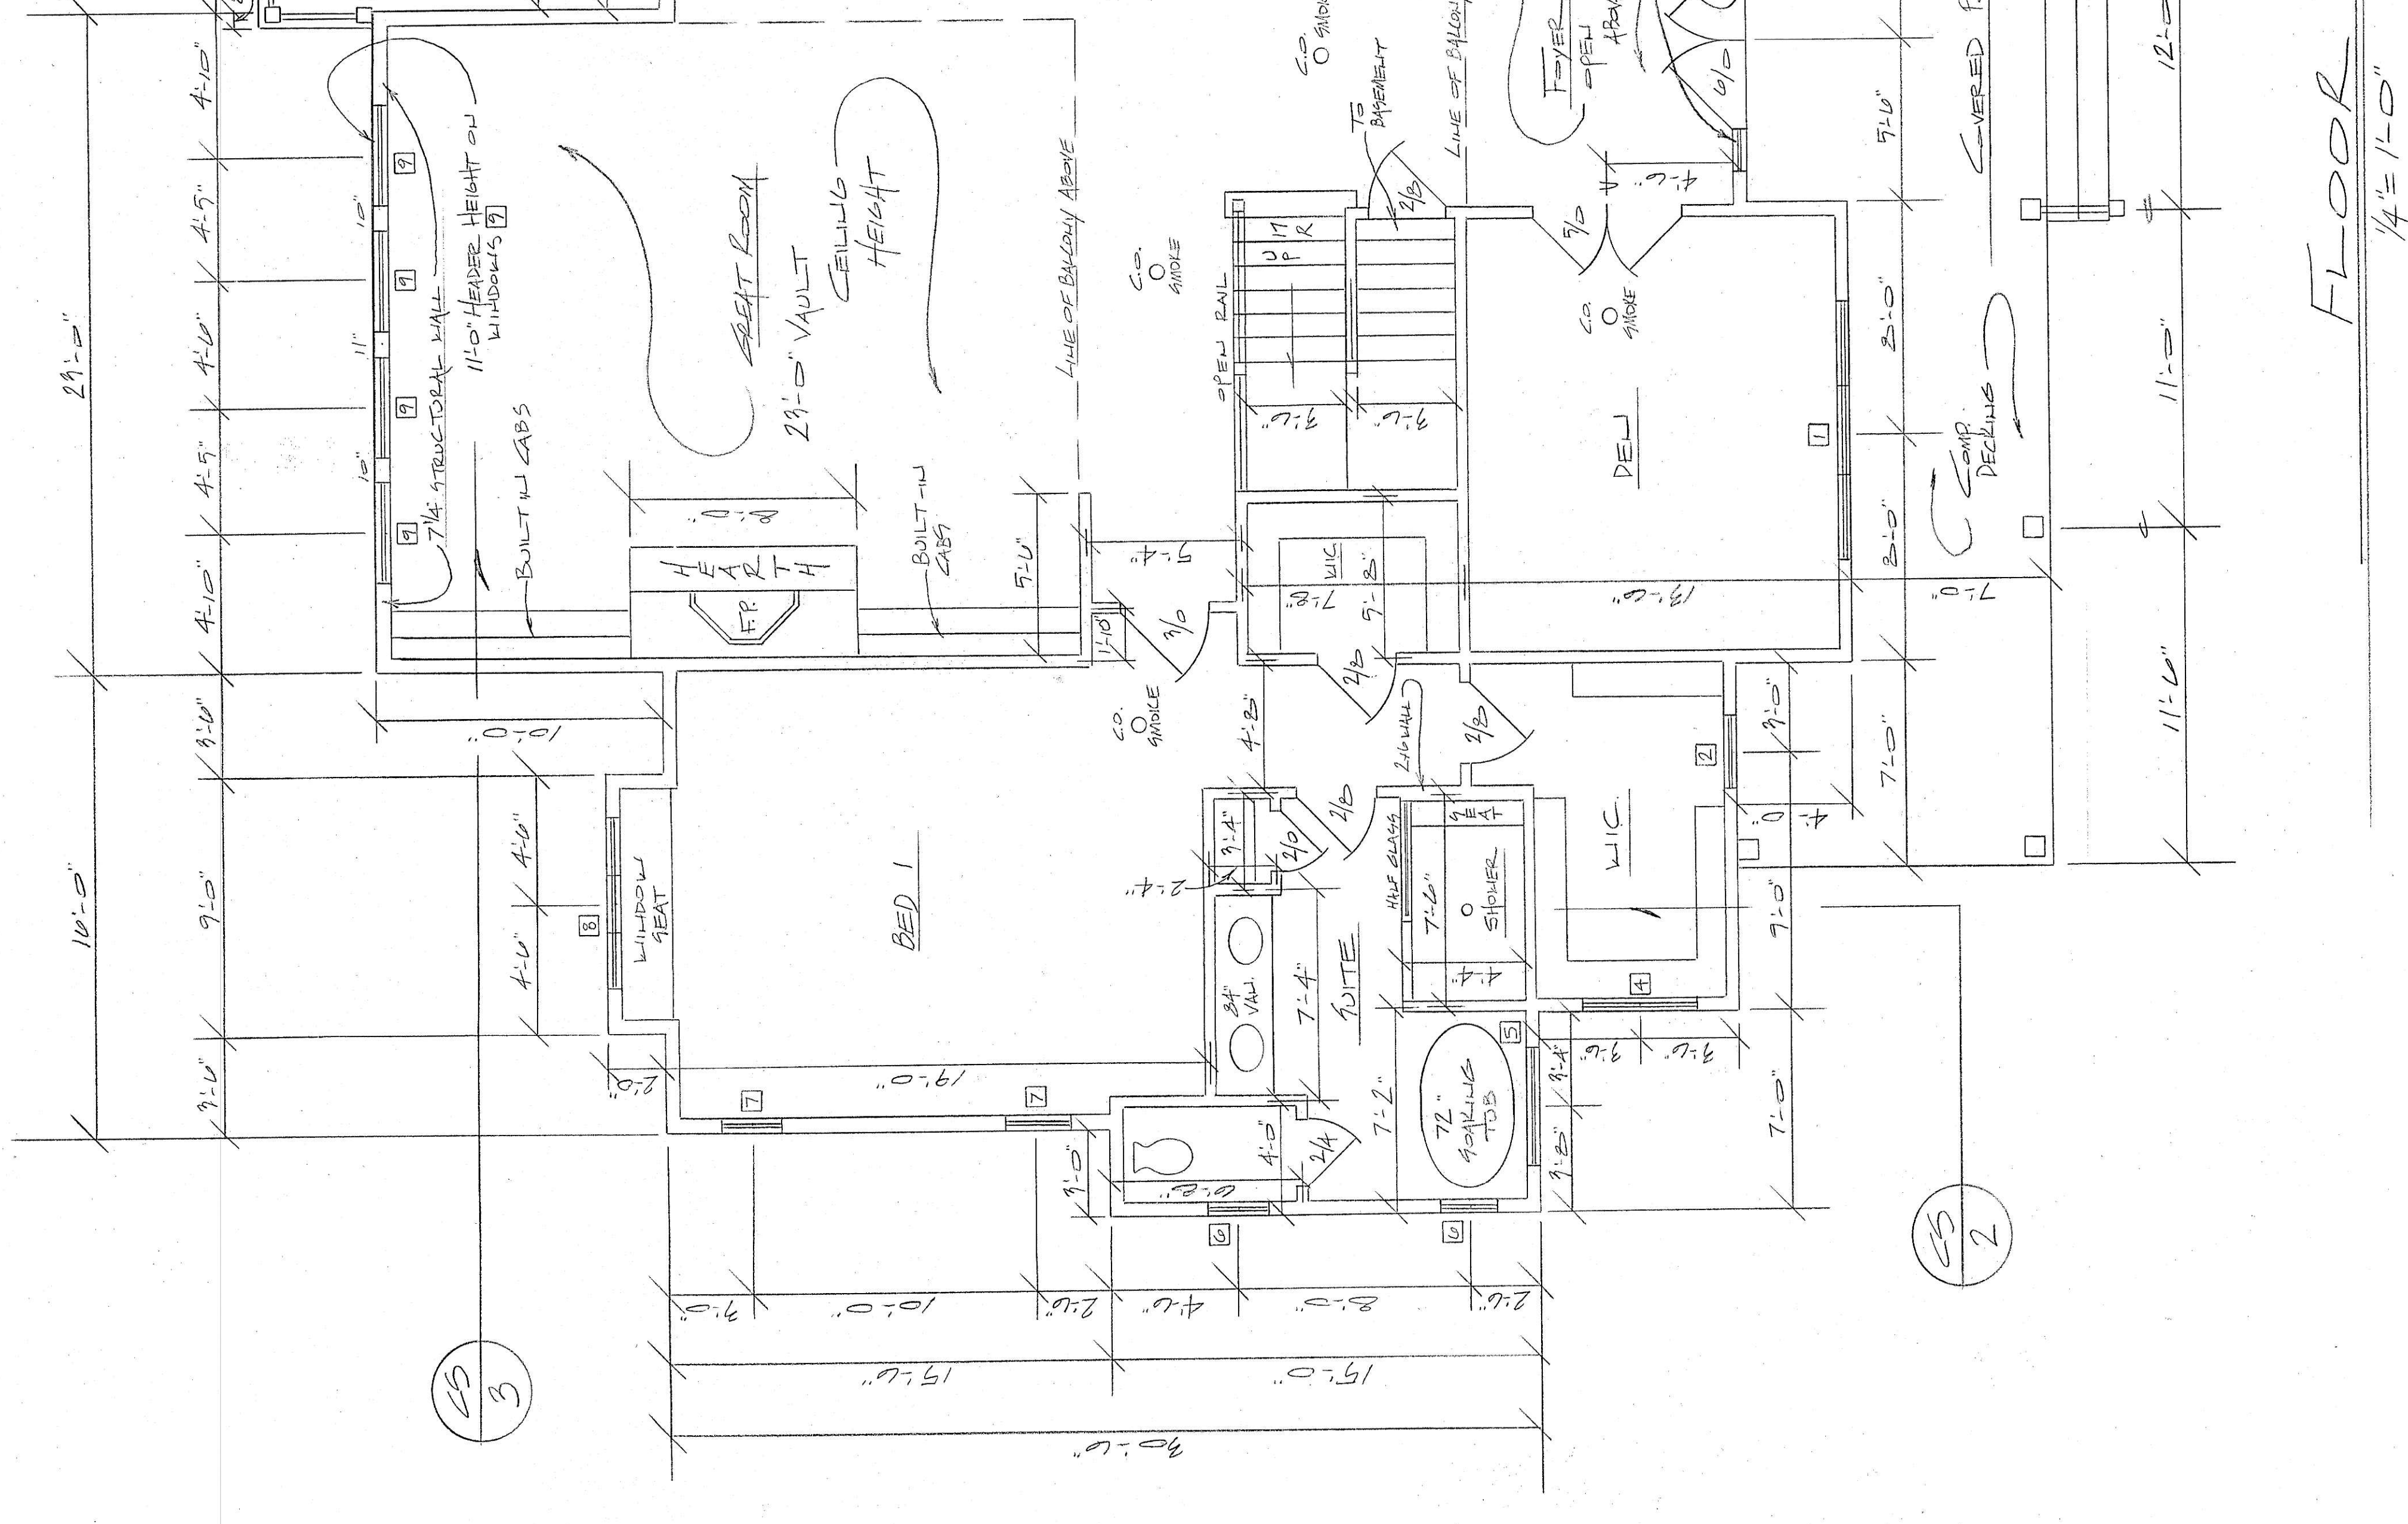

FLOOR 1  
 14'-10"










Floor 2 Ceiling Height 8'-0"

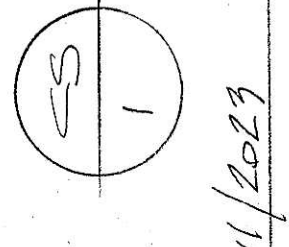 $\frac{1}{4}'' = 1.0''$








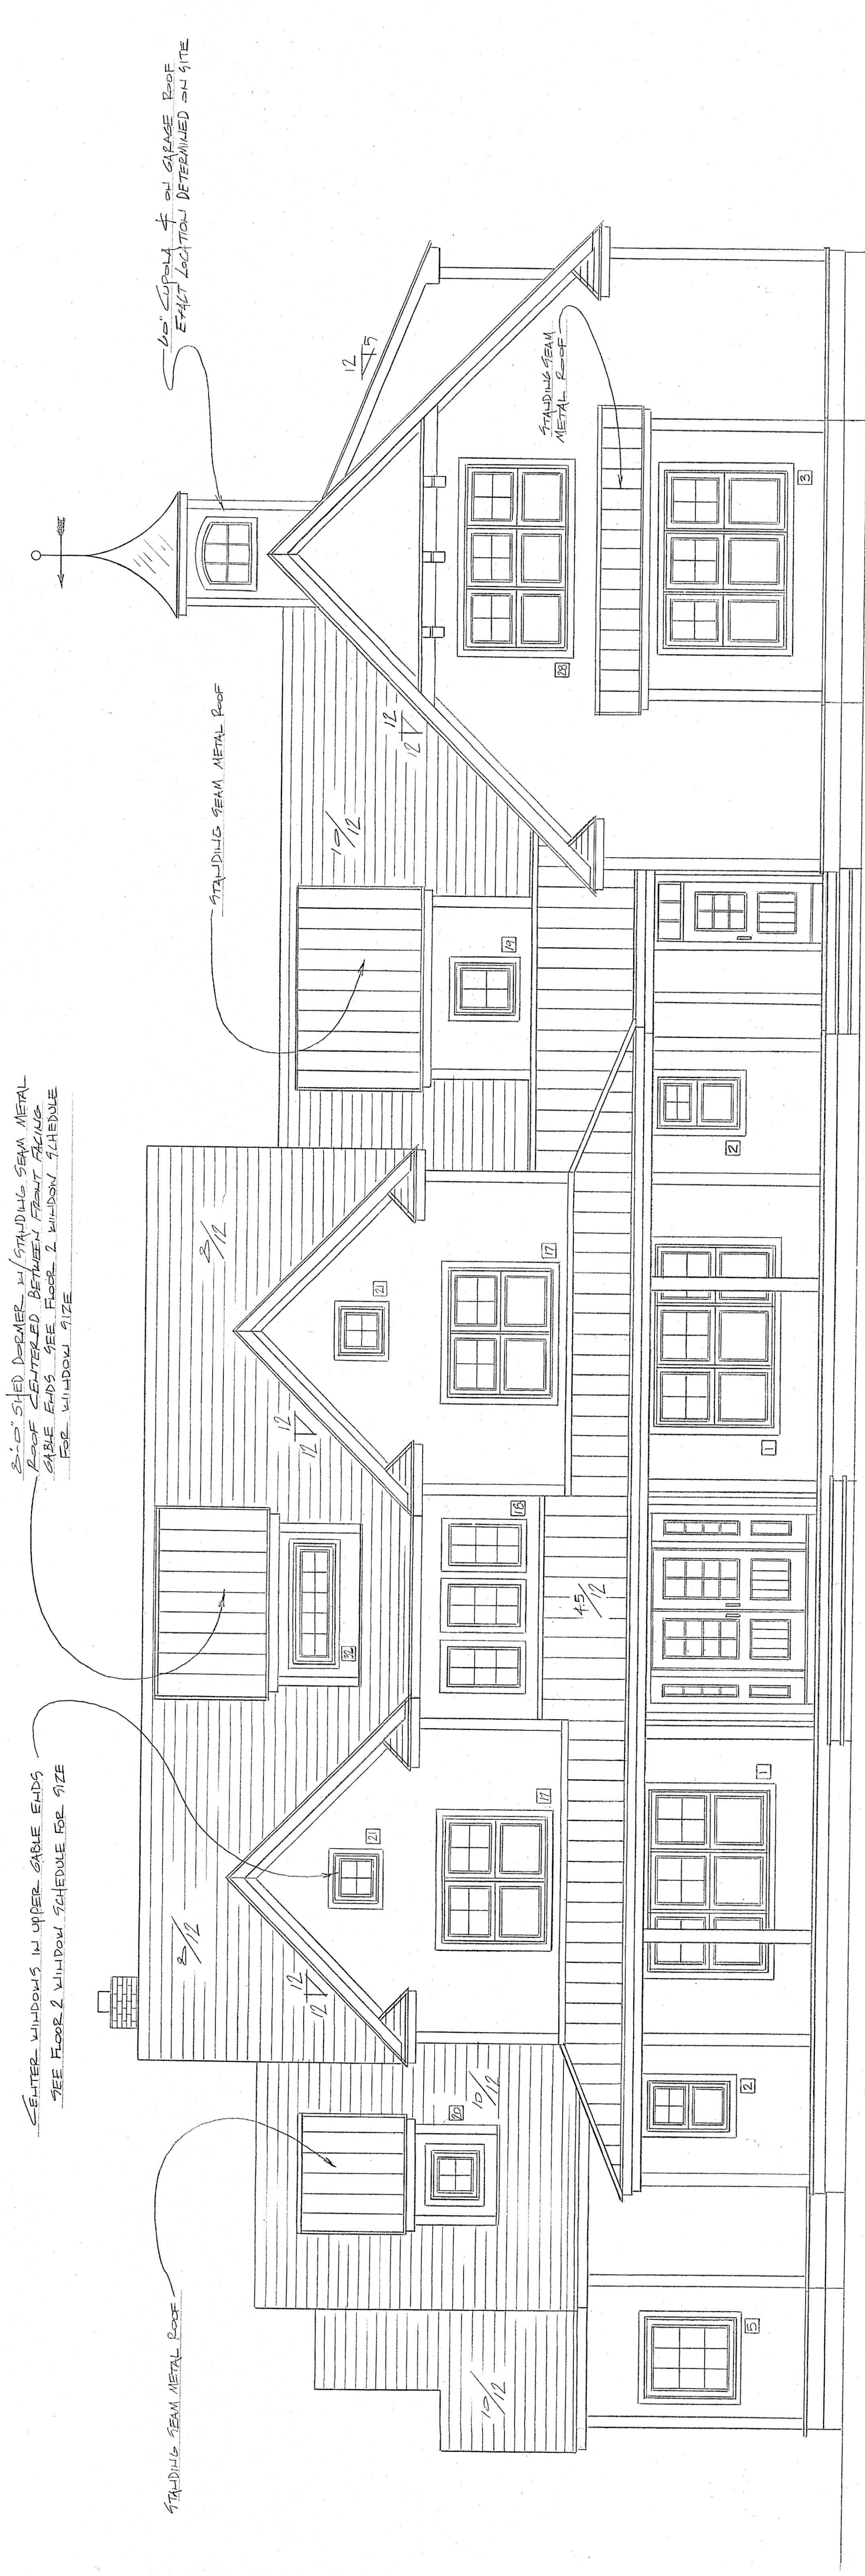

KOZACZKA RESIDENCE  
16 CARR ST. SUTTON MA.

FRONT VIEW  
1/4" = 1'-0"  
11/2023




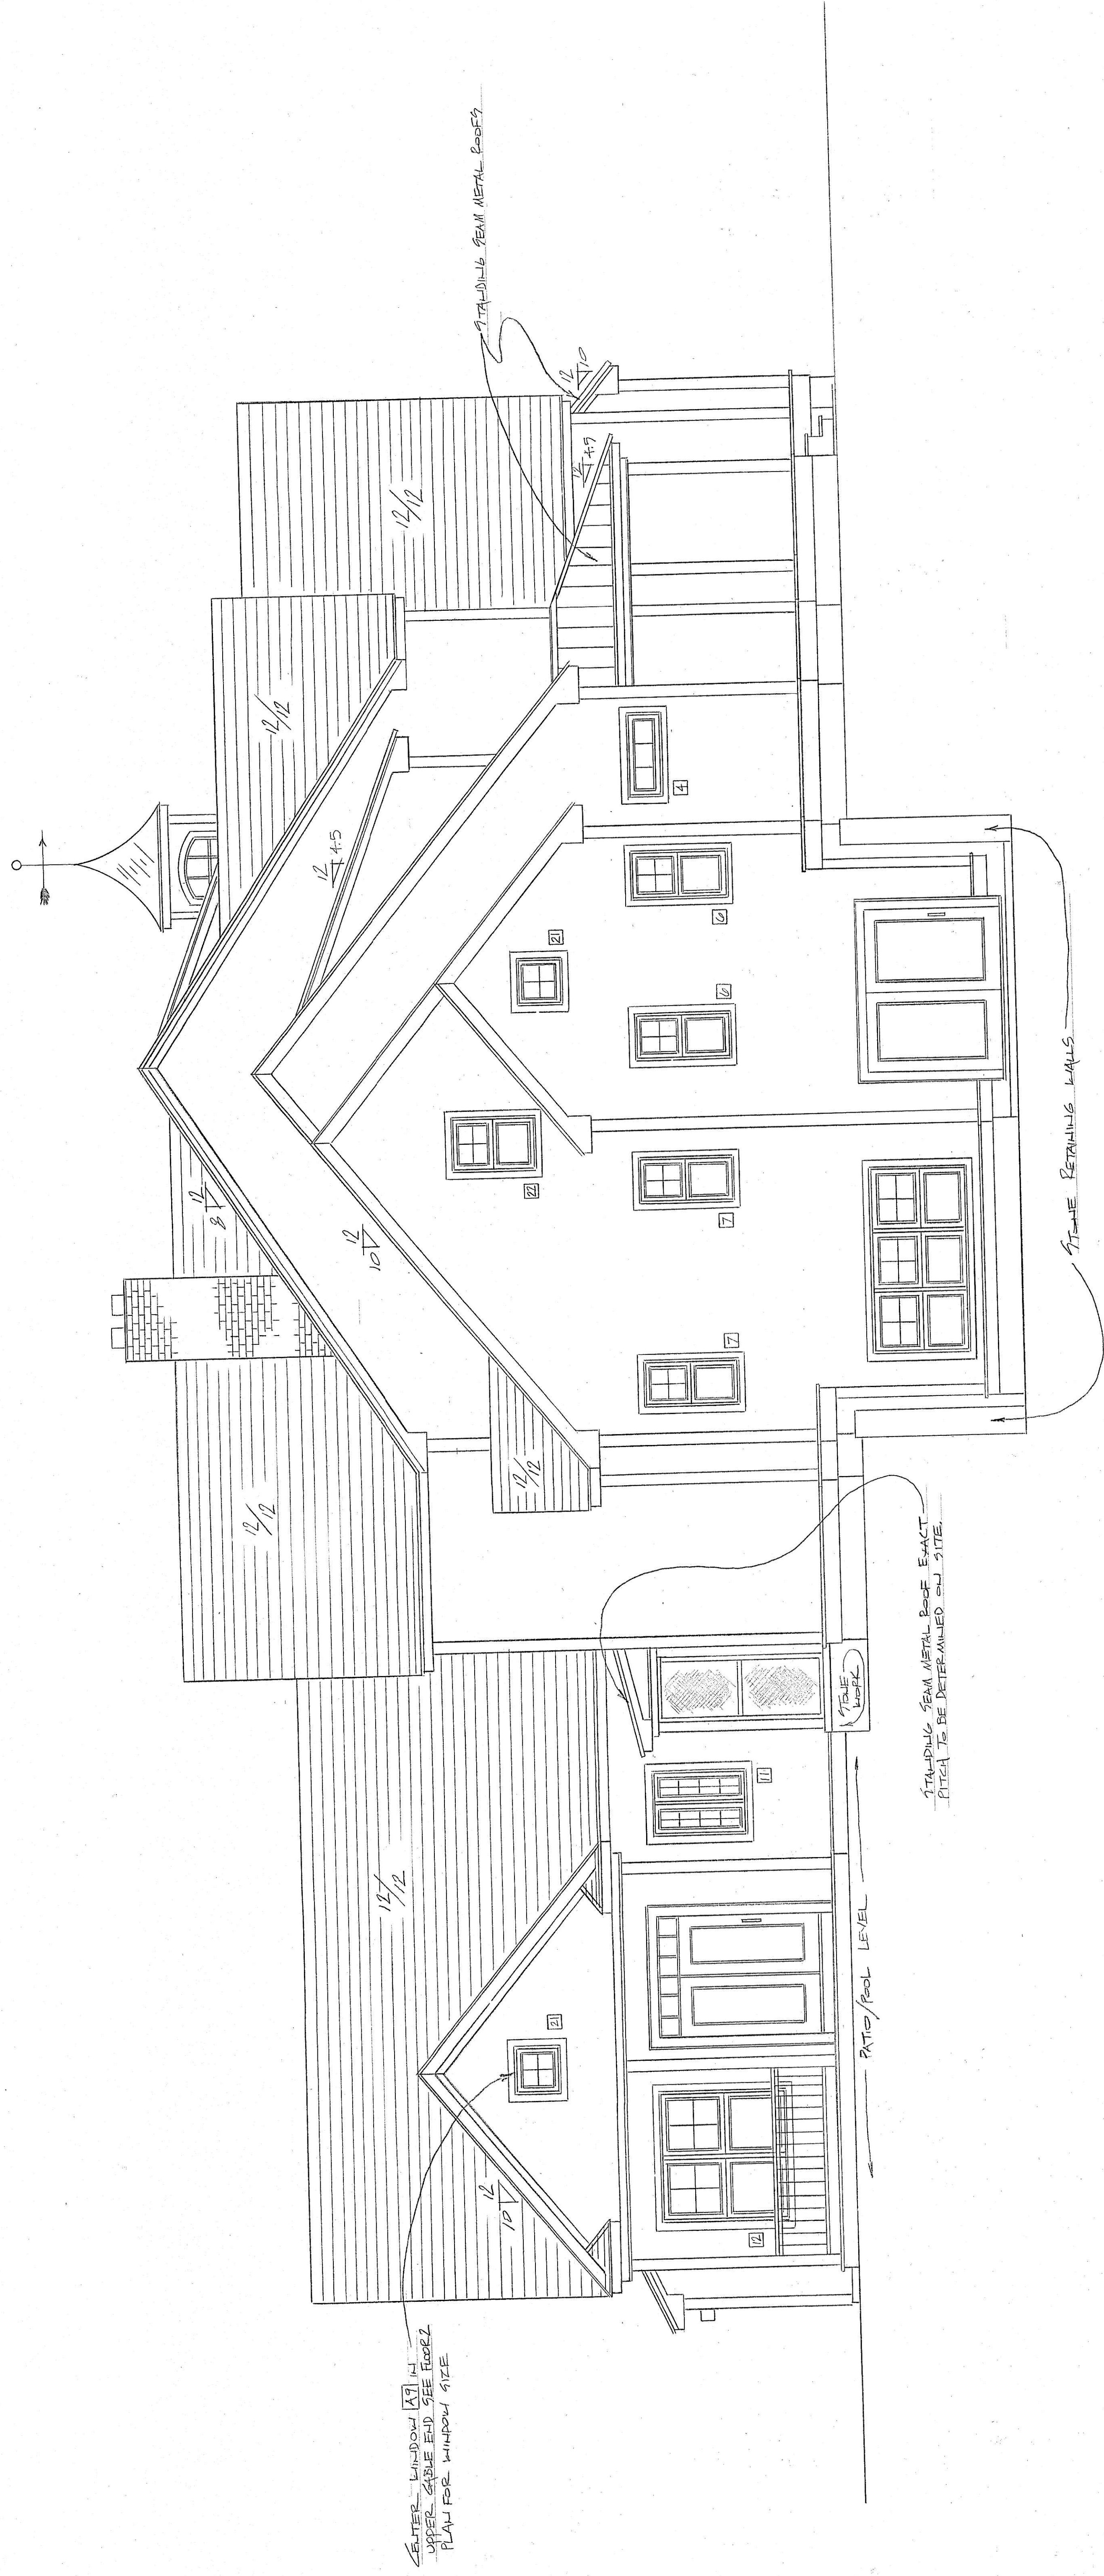

SIDE VIEW  
1/4" = 1'-0"

1/1/23



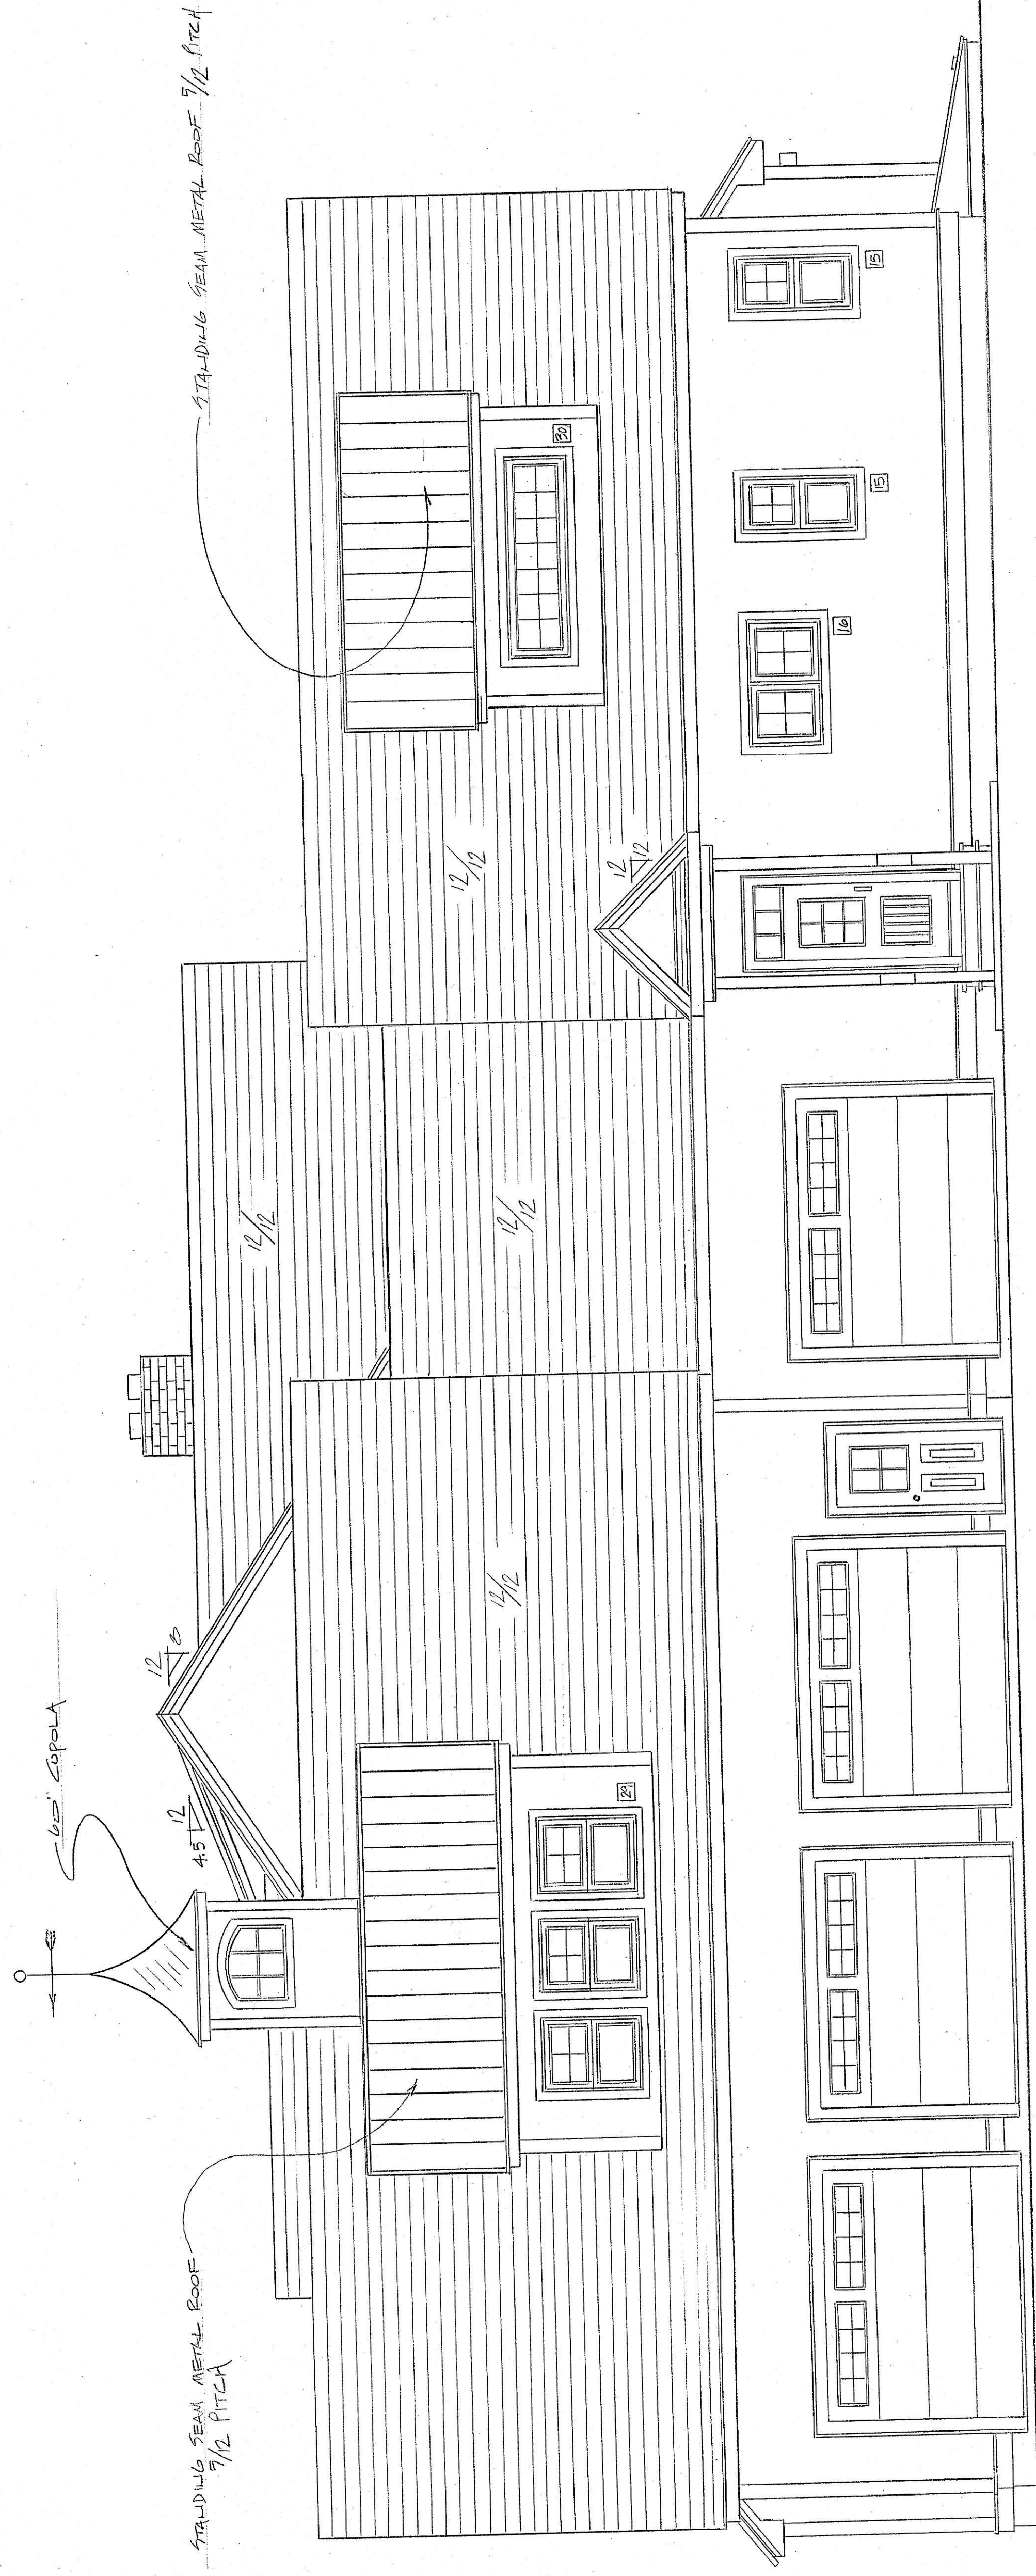

SIDE VIEW

1/4" = 1'-0"

11/20/23