
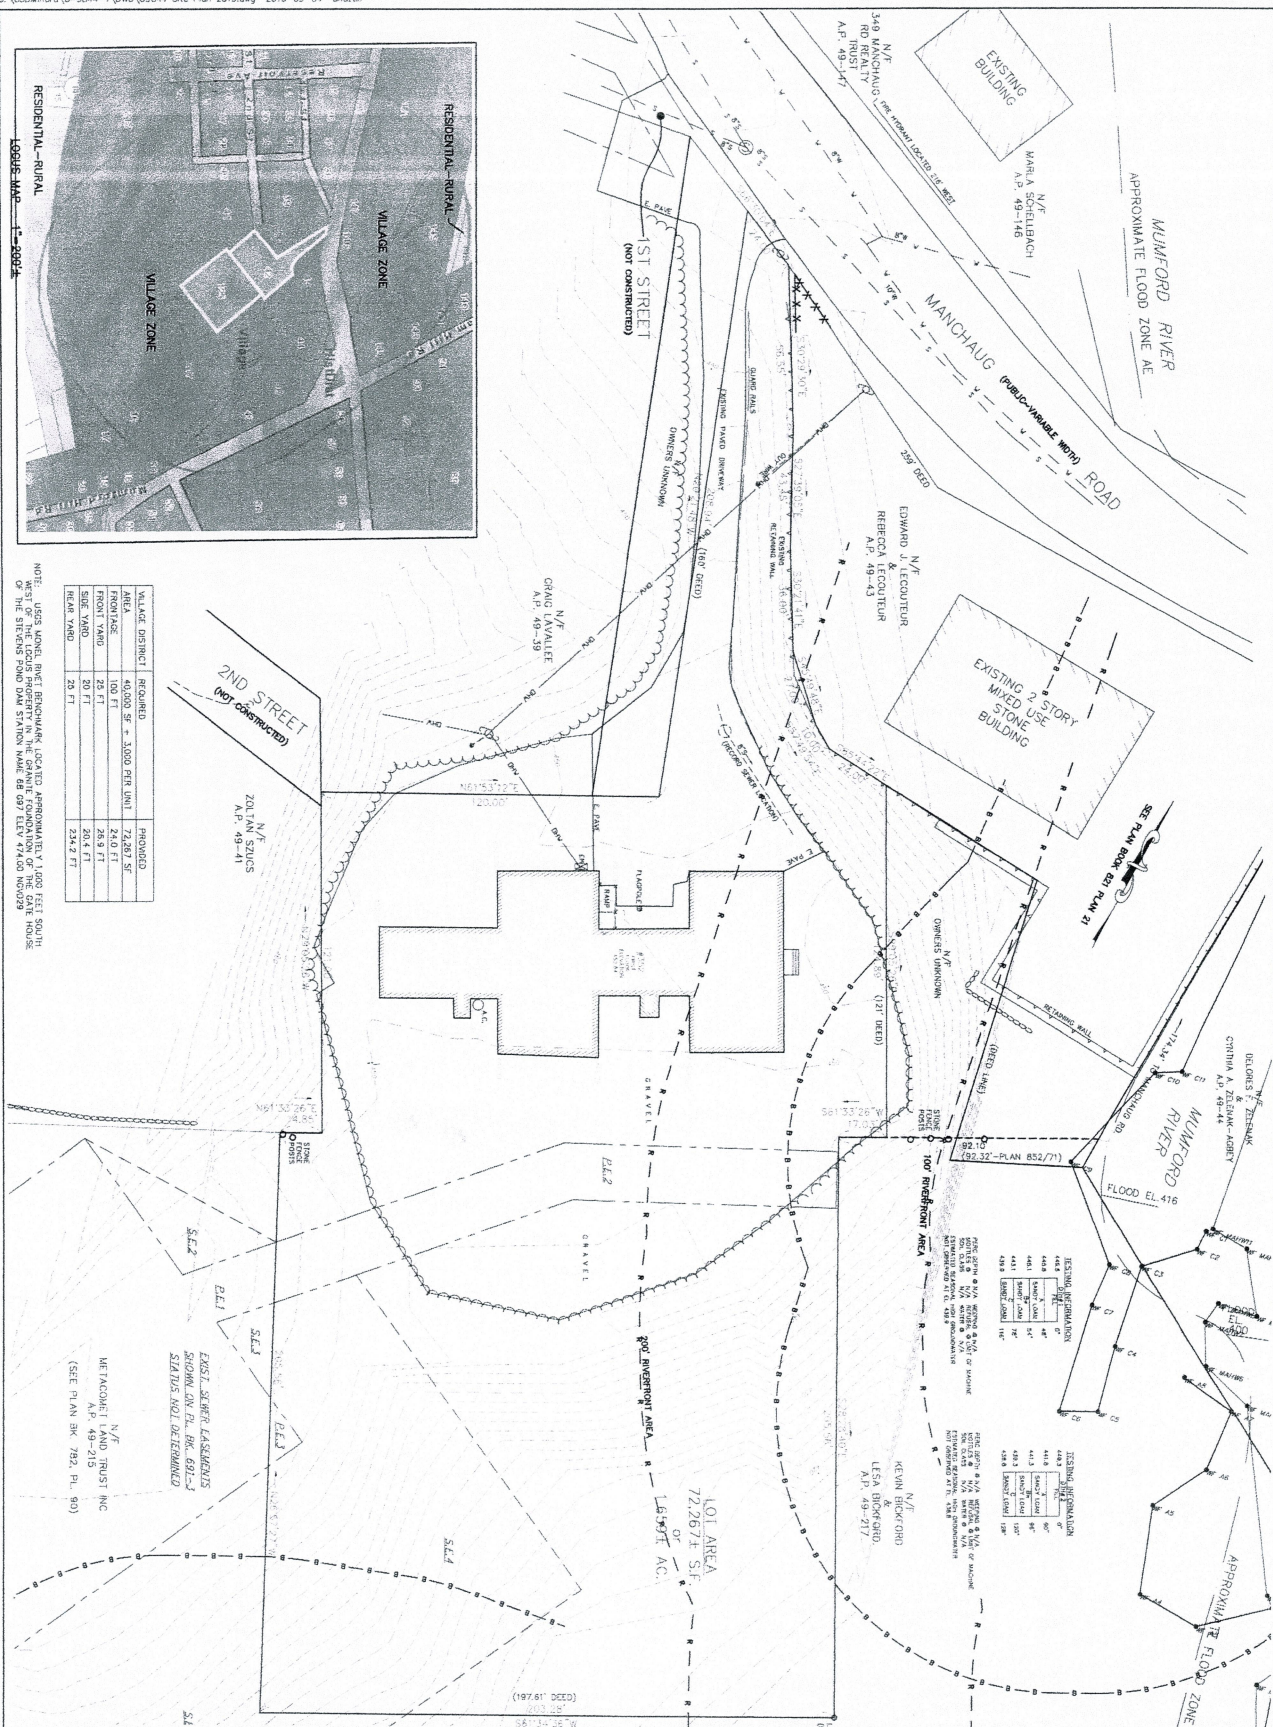
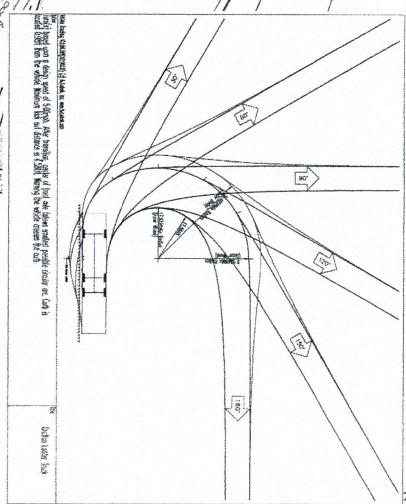


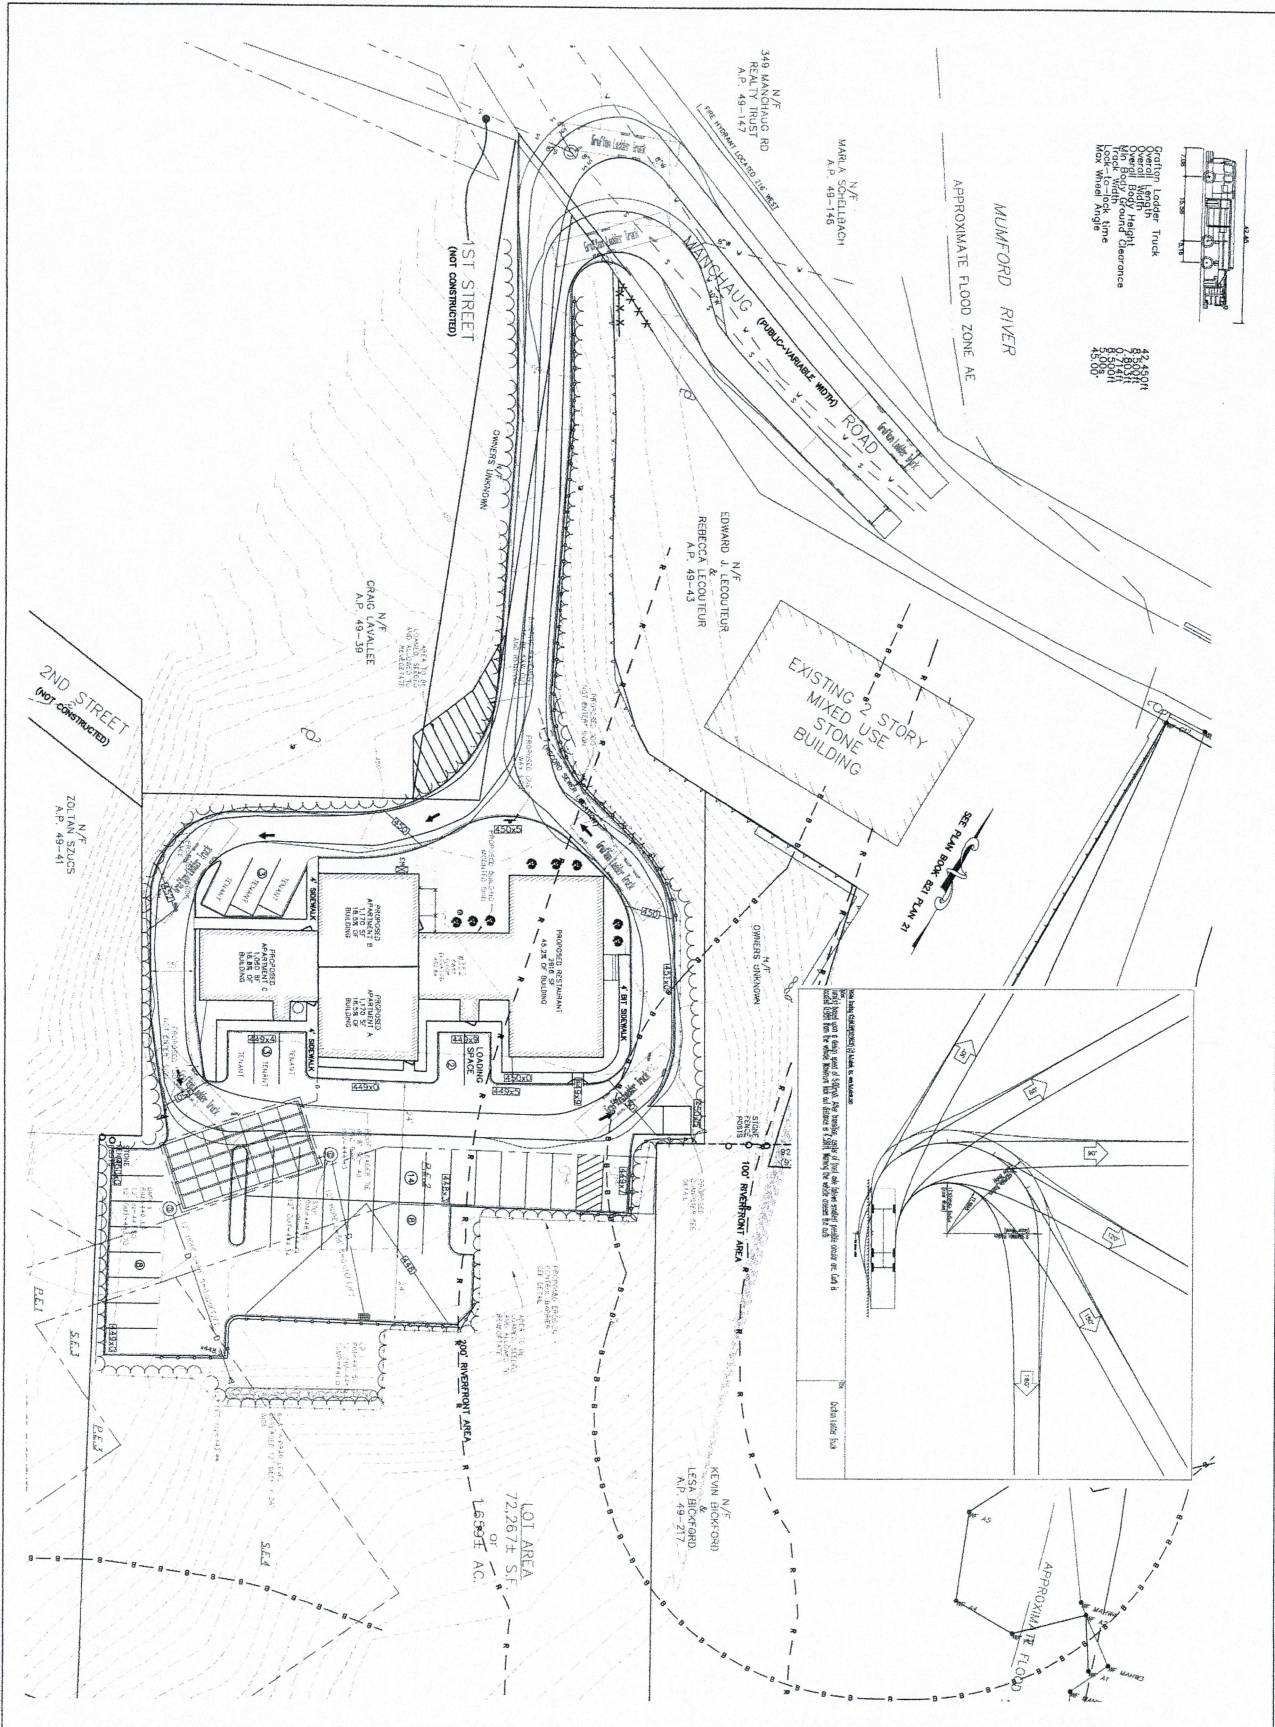

	REQUIRED	PROVIDED
ALLA	40,000 SF + 3,000 PER UNIT	72,267 SF
FRONTAGE	100 FT	24.0 FT
FRONT YARD	25 FT	26.9 FT
SIDE YARD	20 FT	20.4 FT
REAR YARD	25 FT	234.2 FT

NOTE: USGS MONEL RIVET BENCHMARK LOCATED APPROXIMATELY 1,000 FEET SOUTH
WEST OF THE LOGS PROPERTY IN THE GRANITE FOUNDATION OF THE GATE HOUSE
OF THE STEVENS POND DAM STATION NAME 88 097 ELEV 474.00 NCV029

DATE: _____	APPROVED DATE: _____	DRAWING NO. _____	PROJECT NO. _____	SHEET NO. _____	SHEET TOTAL _____
