


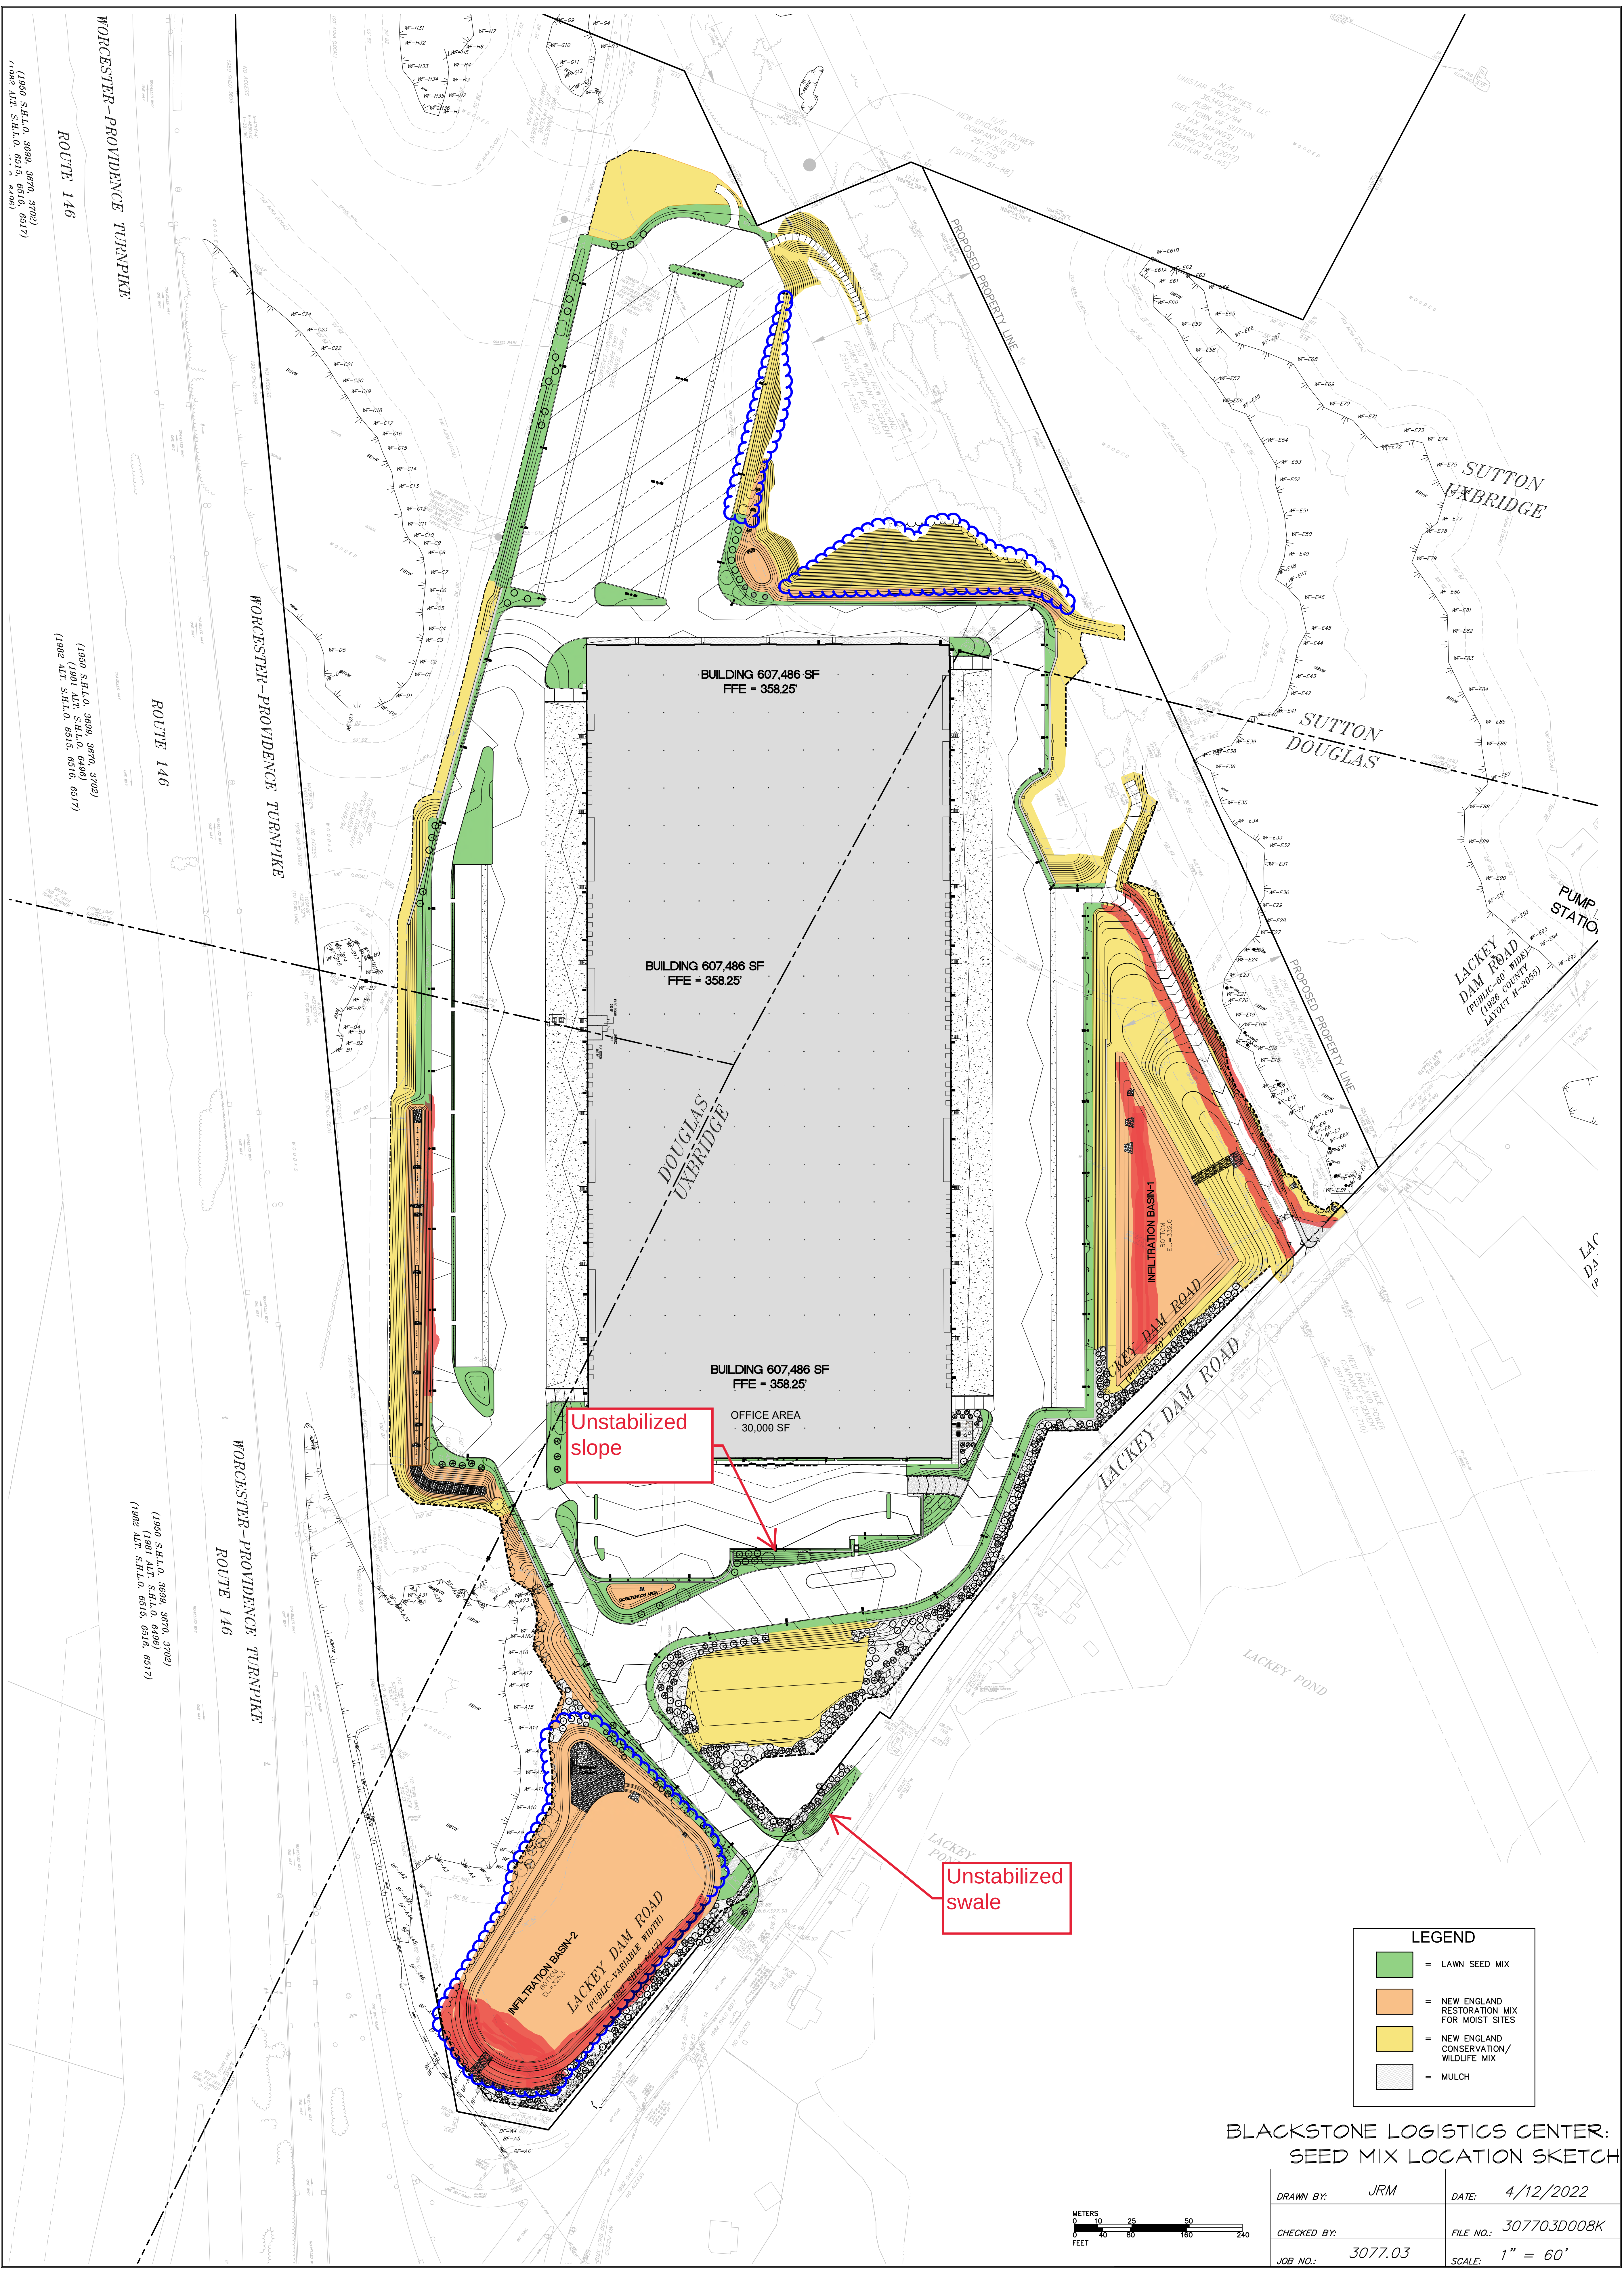

BLACKSTONE LOGISTICS CENTER:
SEED MIX LOCATION SKETCH

DRAWN BY:	JRM	DATE:	4/12/2022
CHECKED BY:		FILE NO.:	307703D008K
JOB NO.:	3077.03	SCALE:	1" = 60'