



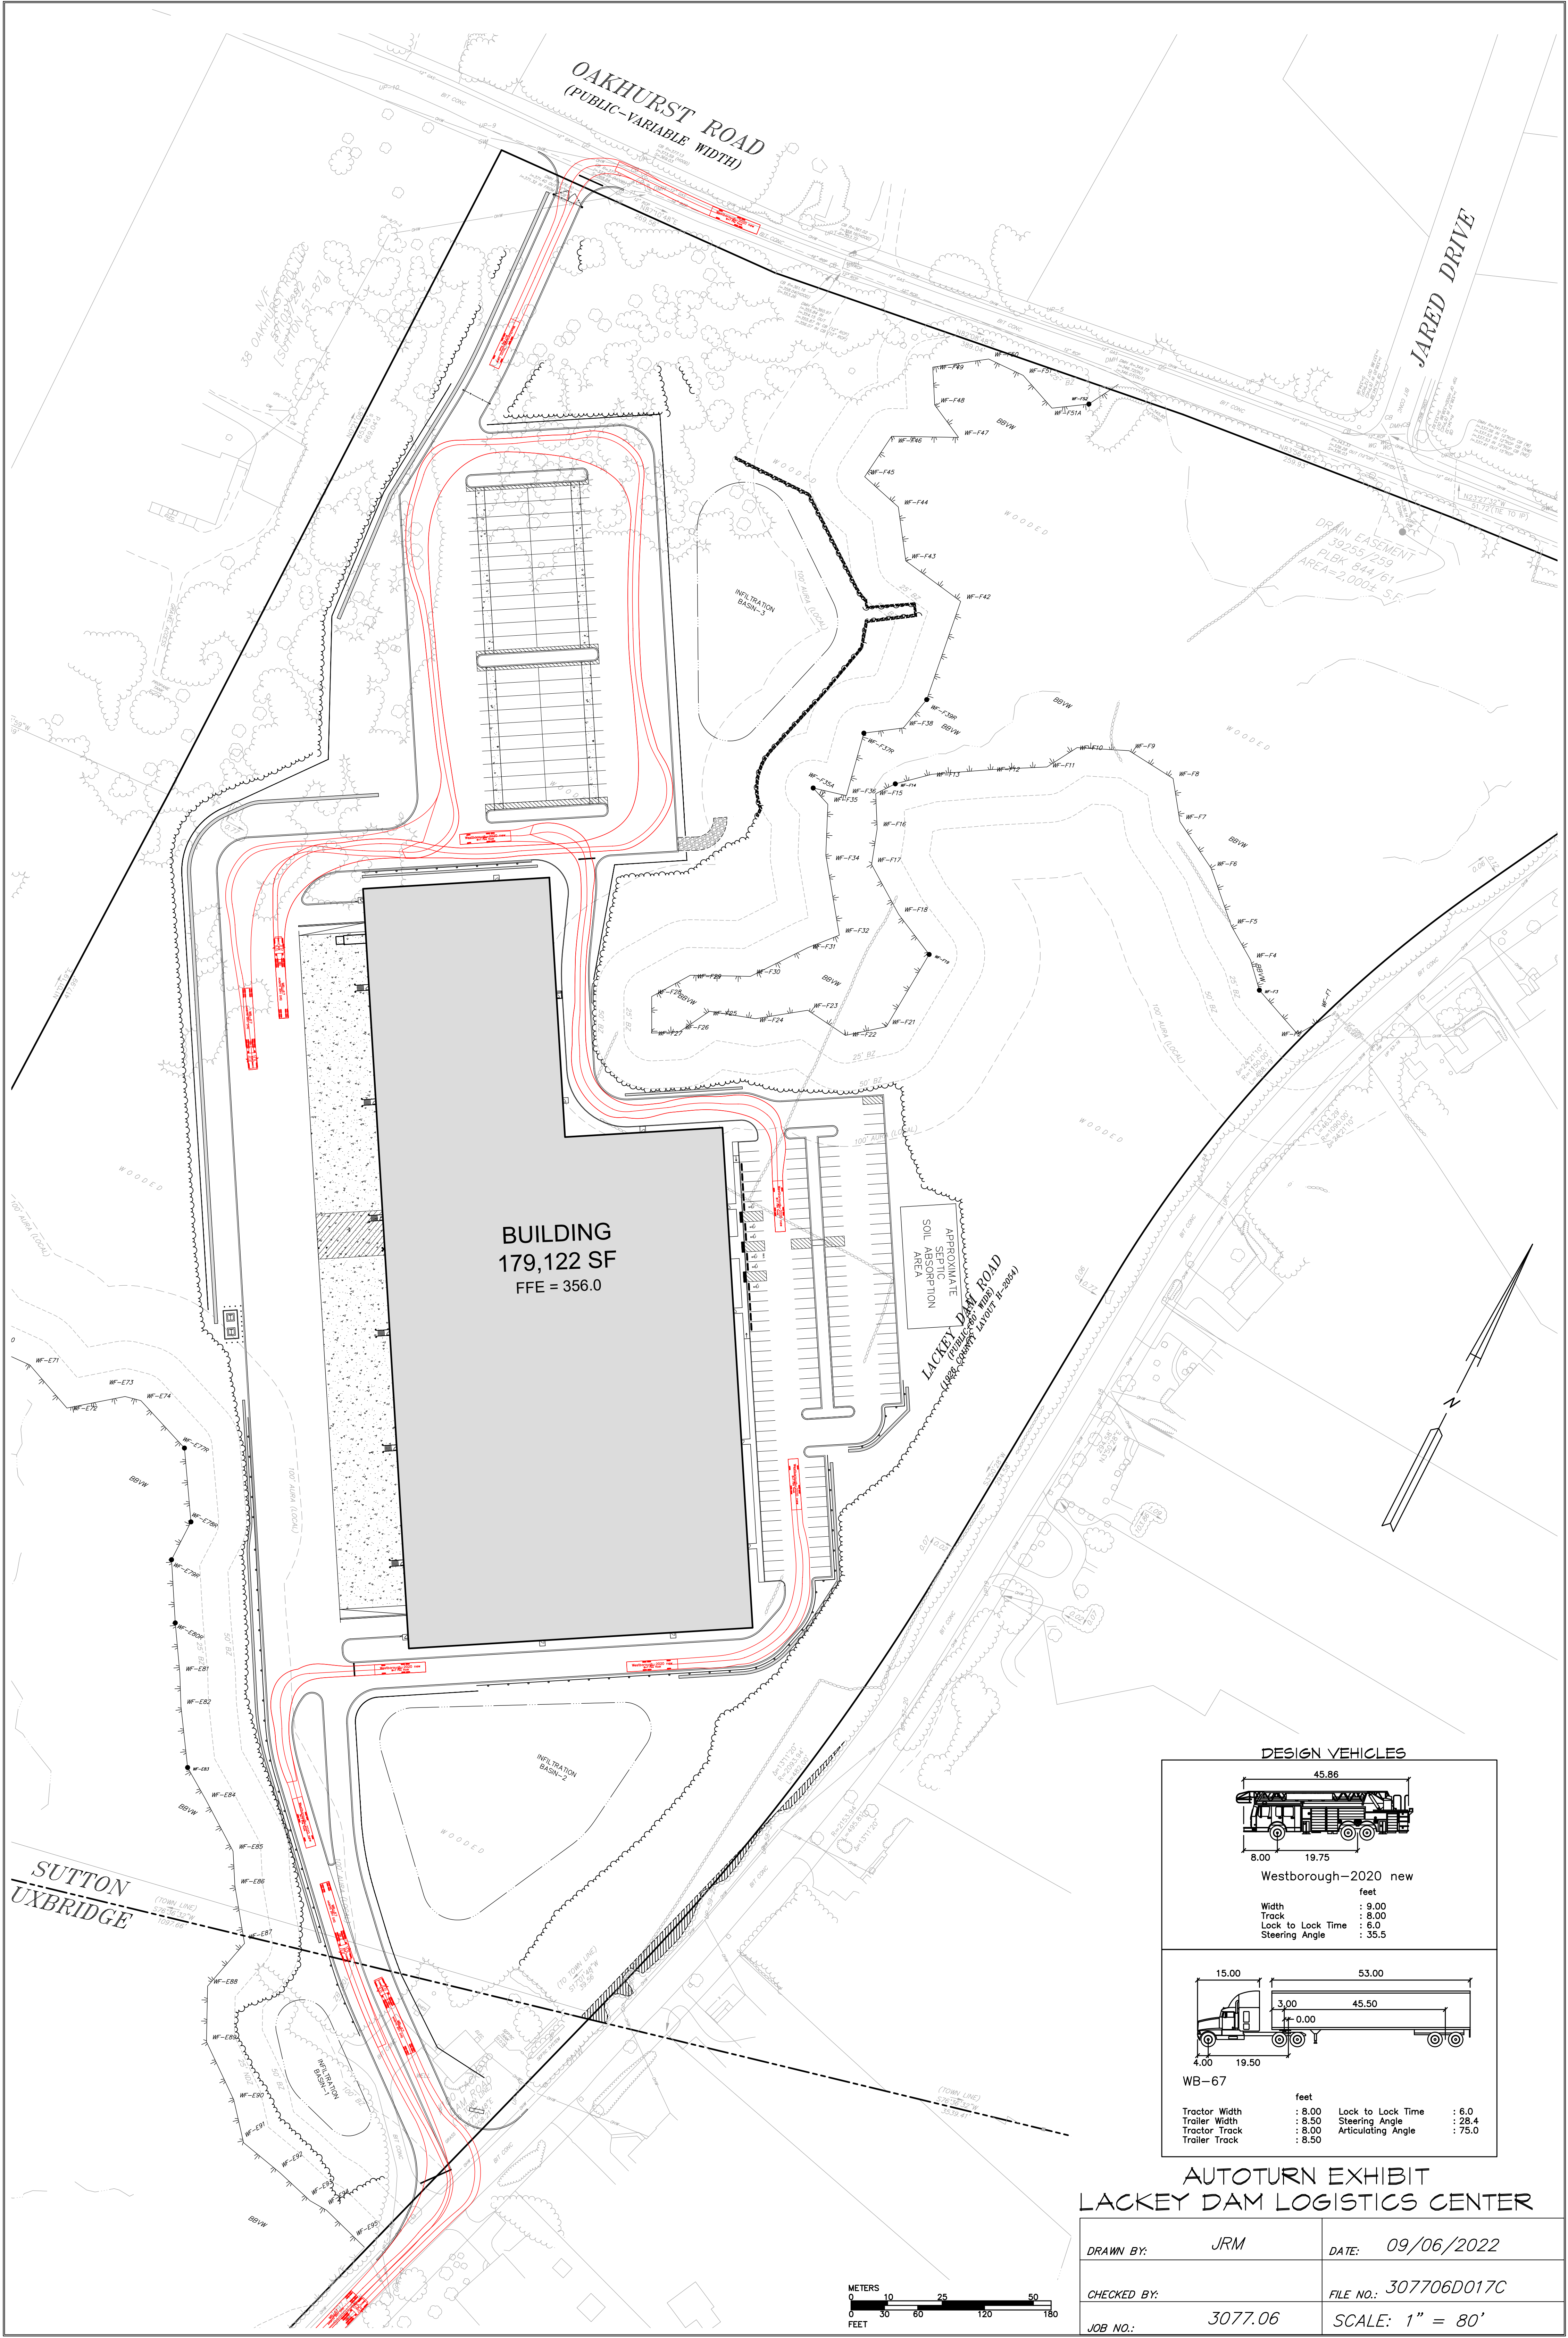


DESIGN VEHICLES

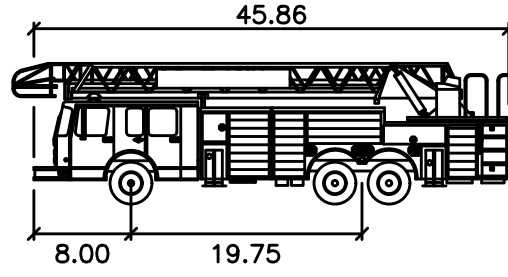

Westborough-2020 new
feet

Width	: 9.00
Track	: 8.00
Lock to Lock Time	: 6.0
Steering Angle	: 35.5

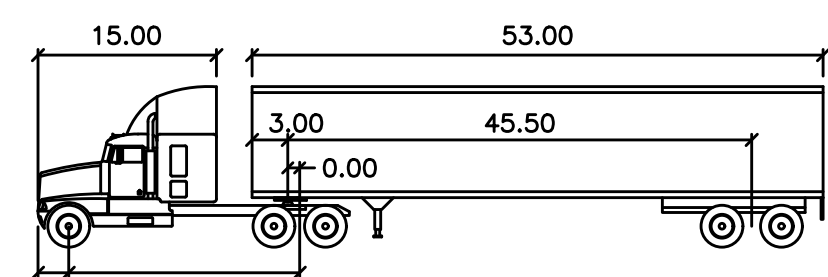

WB-67
feet

Tractor Width	: 8.00	Lock to Lock Time	: 6.0
Trailer Width	: 8.50	Steering Angle	: 28.4
Tractor Track	: 8.00	Articulating Angle	: 75.0
Trailer Track	: 8.50		

**AUTOTURN EXHIBIT
LACKEY DAM LOGISTICS CENTER**

DRAWN BY:	JRM	DATE:	09/06/2022
CHECKED BY:		FILE NO.:	307706D017C
JOB NO.:	3077.06	SCALE:	1" = 80'