


CERTIFICATION:

I CERTIFY THAT THIS PLAN HAS BEEN PREPARED IN ACCORDANCE WITH THE RULES AND REGULATIONS FOR RECORDING AT THE REGISTRY OF DEEDS.

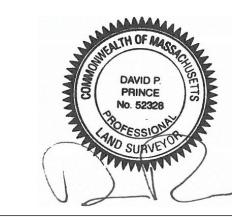

DAVID P. PRINCE, P.L.S. REG. NO. 52328 WSP USA, Inc.

12/16/2021

<u>LEGEND</u>

PROPERTY LINE ---- ABUTTERS LINE ----- EASEMENT COCCOCCOCCCCCC STONE WALL

SBDH STONE BOUND DRILL HOLE CBDH CONCRETE BOUND DRILL HOLE

CB □ CONCRETE BOUND DHF ⊚ DRILL HOLE FOUND IRF ⊚ IRON ROD FOUND

IPF ⊚ IRON PIPE FOUND LPEP

LEAD PLUG ESCUTCHEON PIN

GRAPHIC SCALE

(IN FEET) 1 inch = 50 ft.

DESCRIPTION 12/16/21 ADDRESSED COMMENTS FROM TOWN


DEFINITIVE SUBDIVISION PLAN OF LAND


SUTTON, MASSACHUSETTS AND MILLBURY, MASSACHUSETTS PREPARED FOR

UGPG RE SUTTON LLC





Drawn By BH	Date	Job No.
Surveyed By WSP	NOVEMBER 15, 2021	30900157
Checked By DPP	Scale	Sheet No.
Book No	1" = 50'	5 OF 23

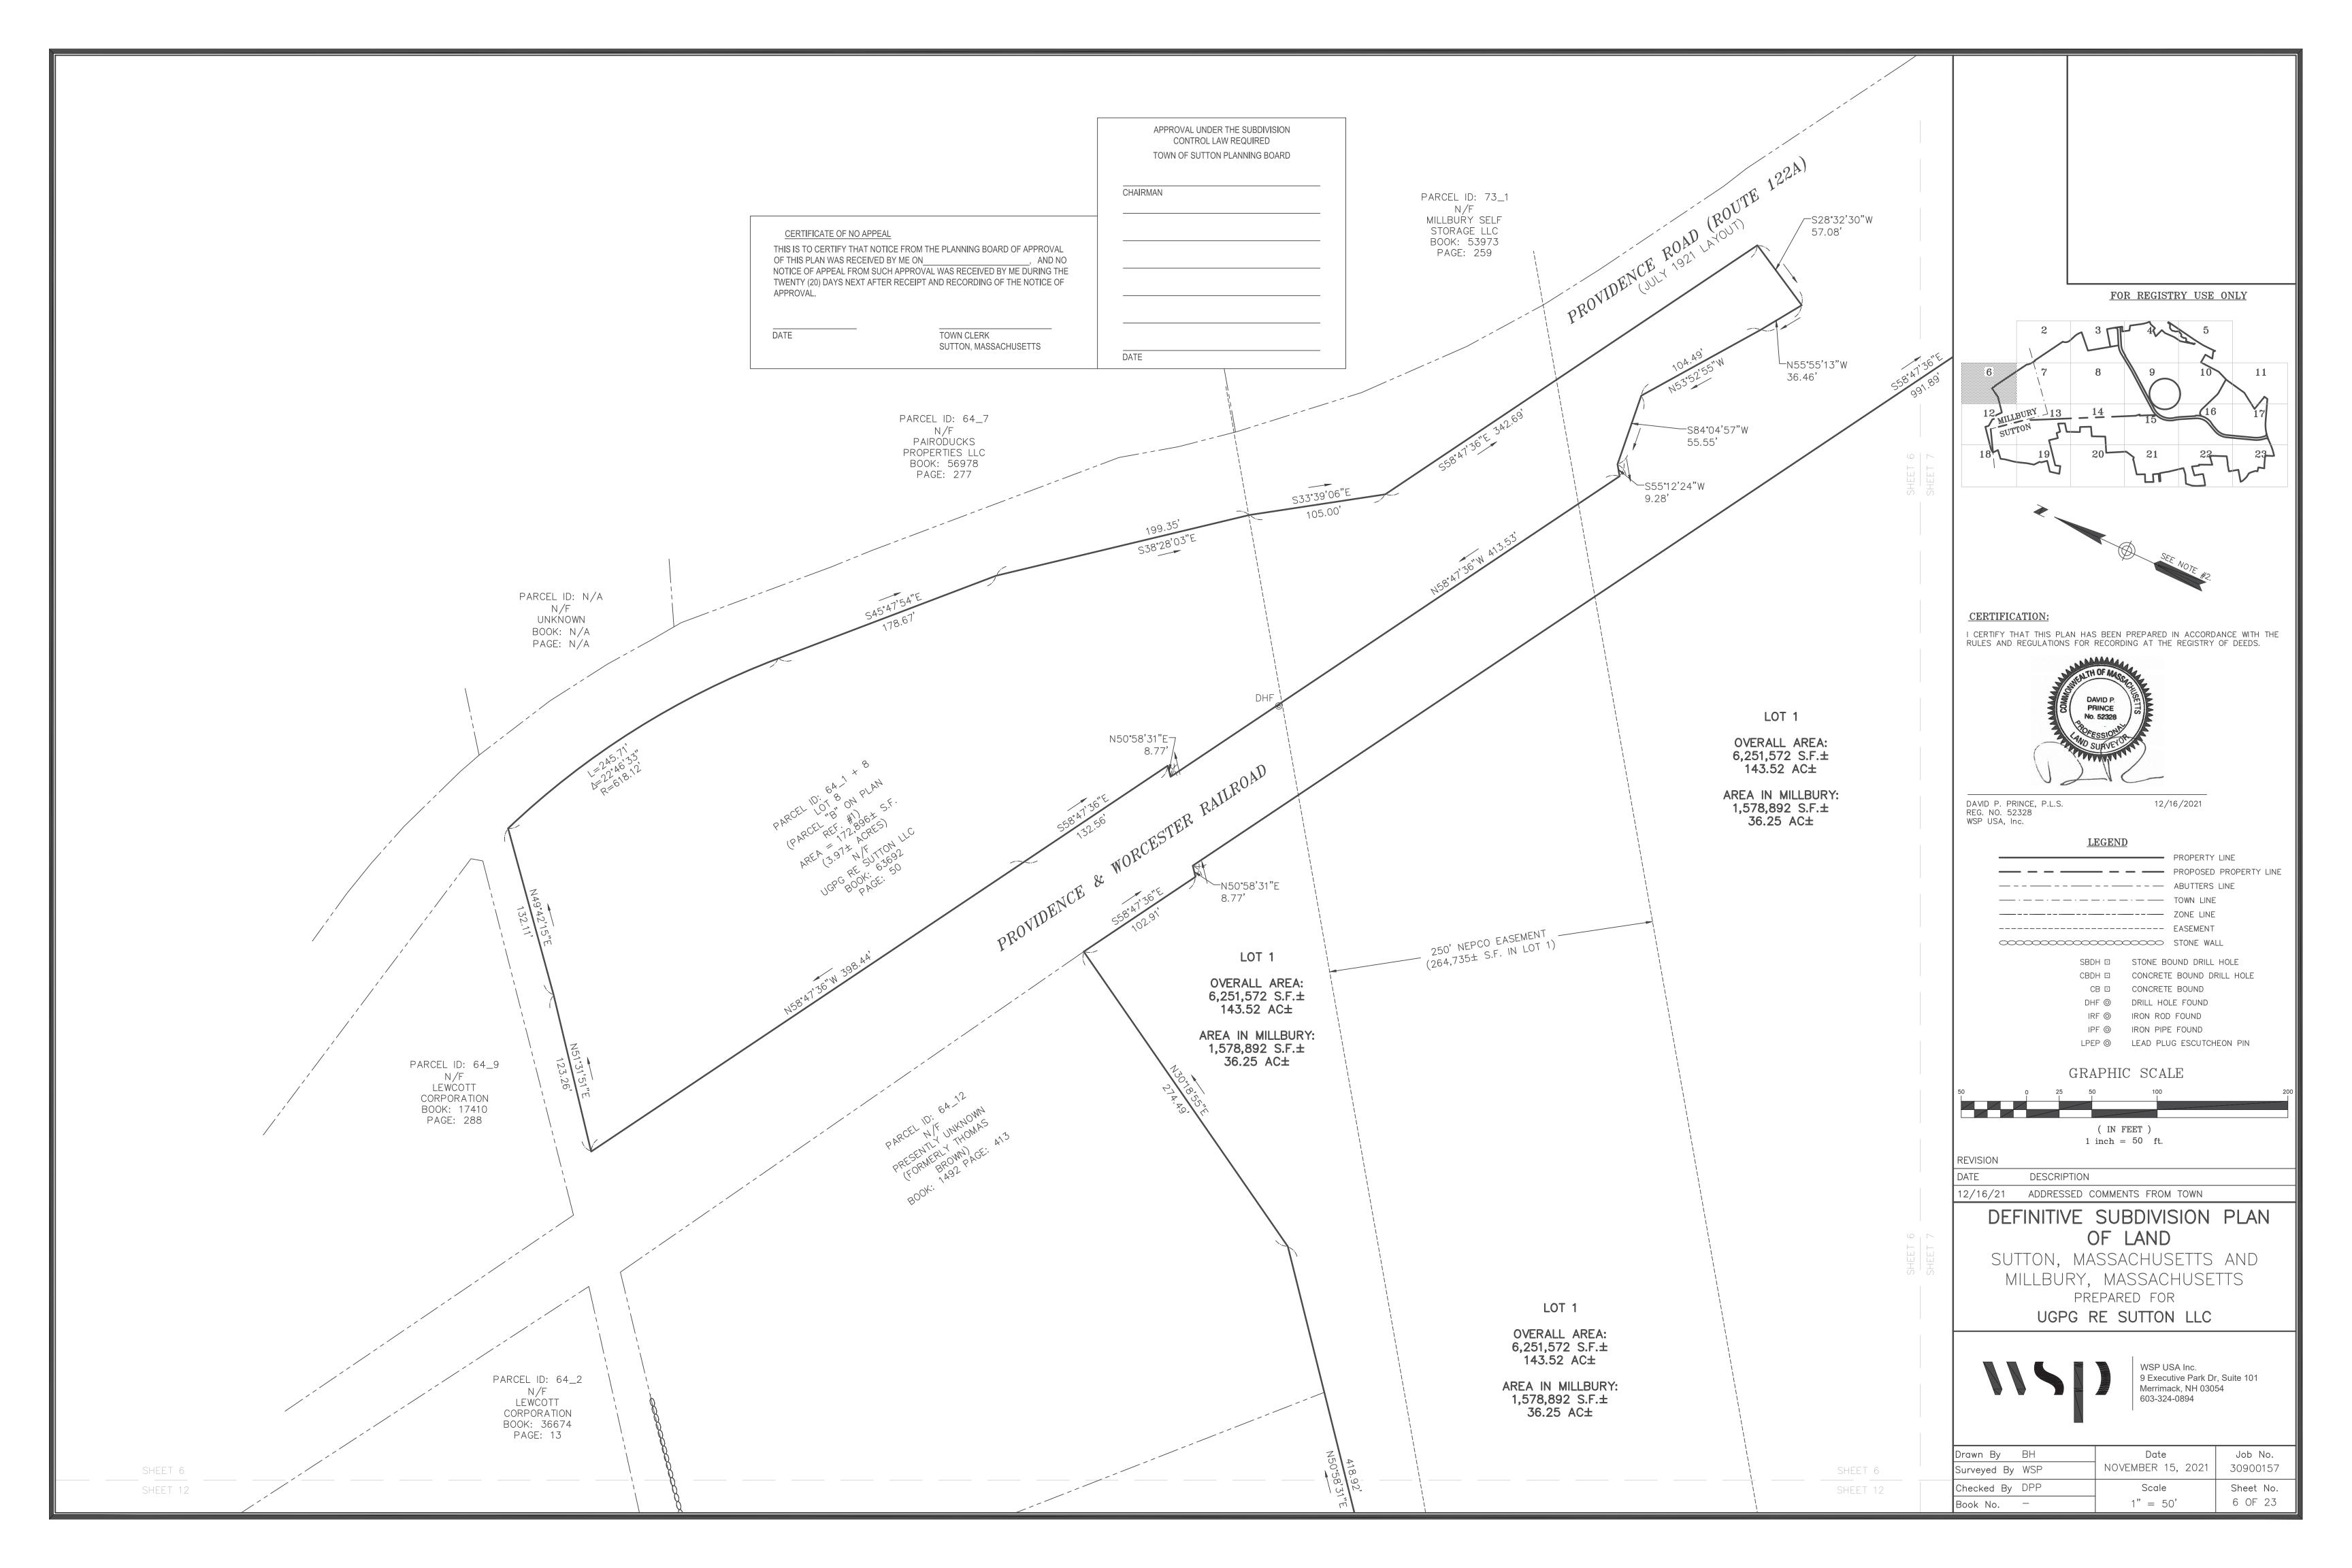

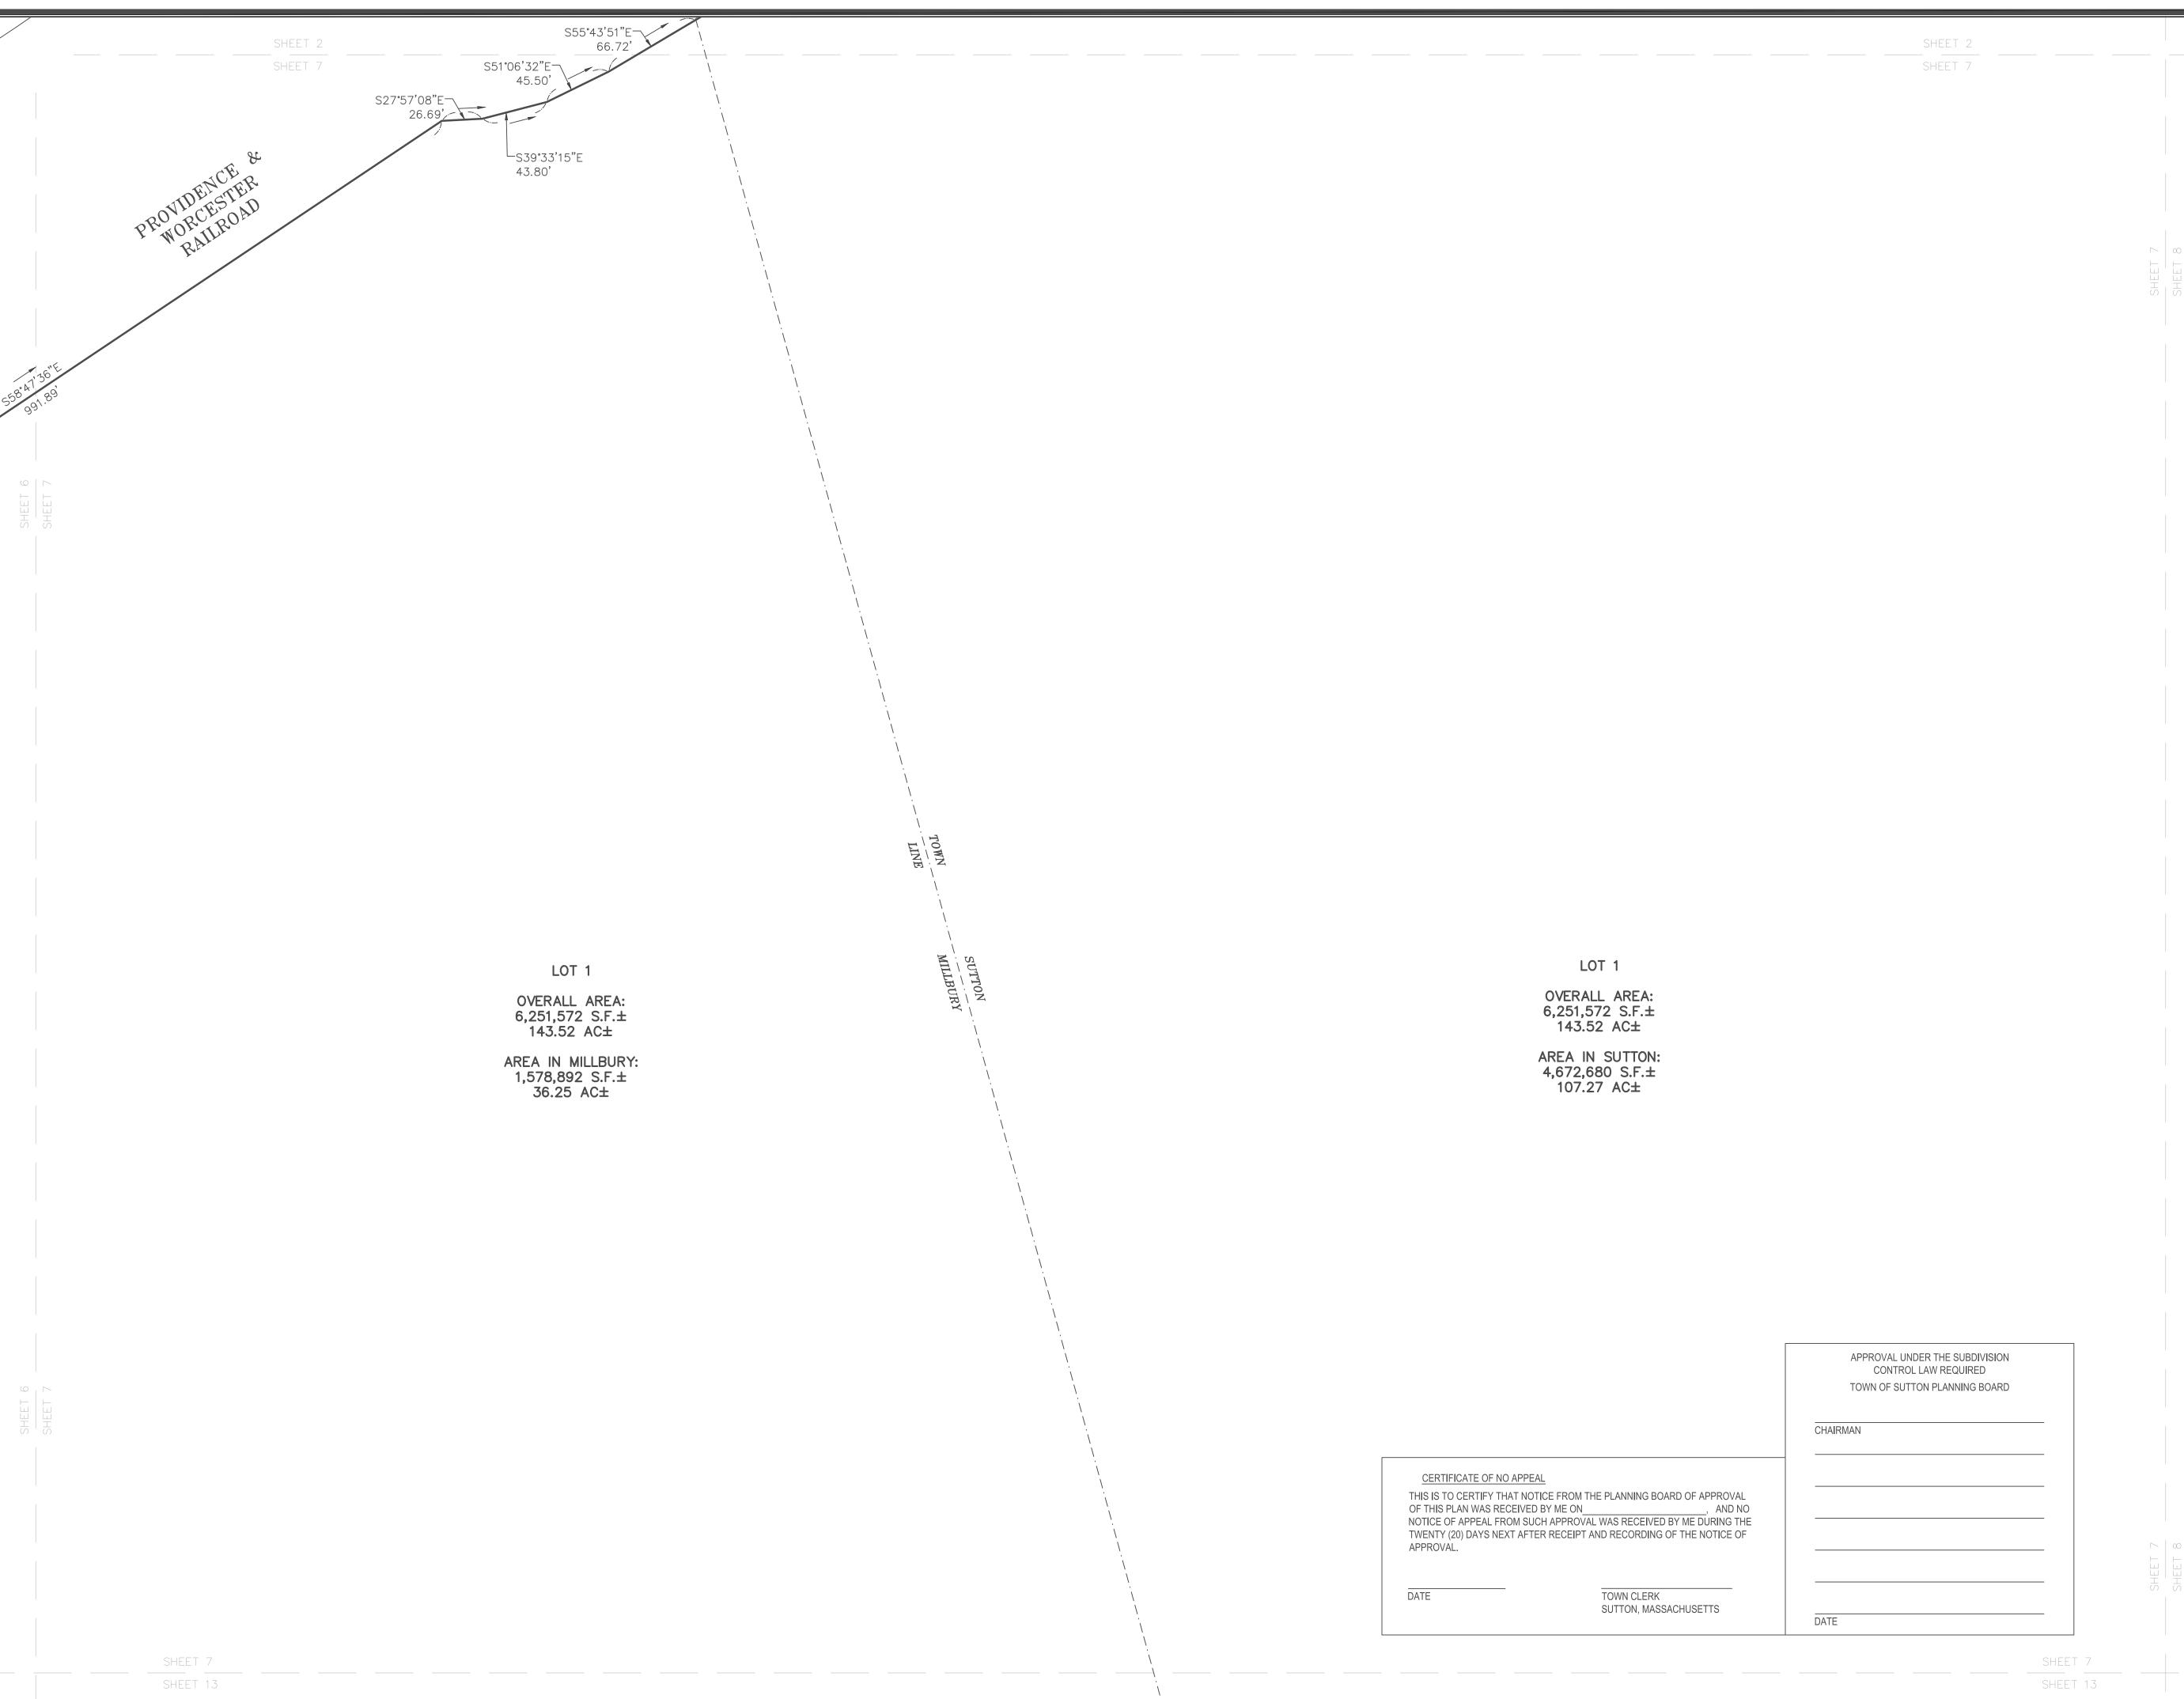


FOR REGISTRY USE ONLY

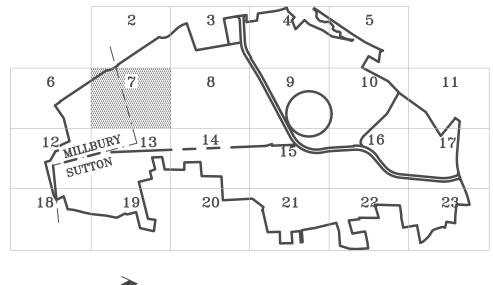

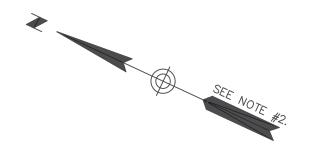

CERTIFICATION:

I CERTIFY THAT THIS PLAN HAS BEEN PREPARED IN ACCORDANCE WITH THE RULES AND REGULATIONS FOR RECORDING AT THE REGISTRY OF DEEDS.

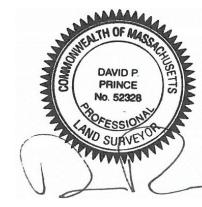

DAVID P. PRINCE, P.L.S. REG. NO. 52328 WSP USA, Inc. 12/16/2021

LEGEN

PROPERTY LINE
PROPOSED PROPERTY LINE
ABUTTERS LINE
TOWN LINE
ZONE LINE

----- EASEMENT
STONE WALL

SBDH STONE BOUND DRILL HOLE

CBDH CONCRETE BOUND DRILL HOLE

CB CONCRETE BOUND

LPEP ⊚ LEAD PLUG ESCUTCHEON PIN

DHF (a) DRILL HOLE FOUND
IRF (b) IRON ROD FOUND
IPF (c) IRON PIPE FOUND

GRAPHIC SCALE

0 25 50 100 (IN FEET) 1 inch = 50 ft.

REVISION

DATE DESCRIPTION

12/16/21 ADDRESSED COMMENTS FROM TOWN

DEFINITIVE SUBDIVISION PLAN OF LAND

SUTTON, MASSACHUSETTS AND MILLBURY, MASSACHUSETTS PREPARED FOR

UGPG RE SUTTON LLC



Drawn By BH	Date	Job No.
Surveyed By WSP	NOVEMBER 15, 2021	30900157
Checked By DPP	Scale	Sheet No.
Book No	1" = 50'	7 OF 23


LOT 1 OVERALL AREA: 6,251,572 S.F.± AREA IN SUTTON: 4,672,680 S.F.± 107.27 AC± APPROVAL UNDER THE SUBDIVISION CONTROL LAW REQUIRED TOWN OF SUTTON PLANNING BOARD CERTIFICATE OF NO APPEAL THIS IS TO CERTIFY THAT NOTICE FROM THE PLANNING BOARD OF APPROVAL OF THIS PLAN WAS RECEIVED BY ME ON_ NOTICE OF APPEAL FROM SUCH APPROVAL WAS RECEIVED BY ME DURING THE TWENTY (20) DAYS NEXT AFTER RECEIPT AND RECORDING OF THE NOTICE OF APPROVAL. DATE TOWN CLERK SUTTON, MASSACHUSETTS

SHEET 8

SHEET 14



I CERTIFY THAT THIS PLAN HAS BEEN PREPARED IN ACCORDANCE WITH THE RULES AND REGULATIONS FOR RECORDING AT THE REGISTRY OF DEEDS.

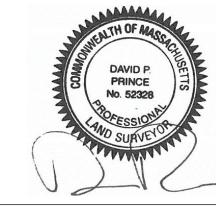

DAVID P. PRINCE, P.L.S. REG. NO. 52328 WSP USA, Inc. 12/16/2021

<u>LEGEND</u>

PROPERTY LINE
PROPOSED PROPERTY LINE
ABUTTERS LINE
TOWN LINE
ZONE LINE
EASEMENT
STONE WALL

SBDH STONE BOUND DRILL HOLE

CBDH CONCRETE BOUND DRILL HOLE

CB CONCRETE BOUND

DHF @ DRILL HOLE FOUND
IRF @ IRON ROD FOUND
IPF @ IRON PIPE FOUND

LPEP ⊚ LEAD PLUG ESCUTCHEON PIN

GRAPHIC SCALE

0 25 50 100 (IN FEET) 1 inch = 50 ft.

REVISION

DATE DESCRIPTION

12/16/21 ADDRESSED COMMENTS FROM TOWN

DEFINITIVE SUBDIVISION PLAN OF LAND

SUTTON, MASSACHUSETTS AND MILLBURY, MASSACHUSETTS PREPARED FOR

UGPG RE SUTTON LLC





SHEET 8


SHEET 14

WSP USA Inc. 9 Executive Park Dr, Suite 101 Merrimack, NH 03054 603-324-0894


Drawn ByBHDateJob No.Surveyed ByWSPNOVEMBER 15, 202130900157Checked ByDPPScaleSheet No.Book No.-1" = 50'8 OF 23

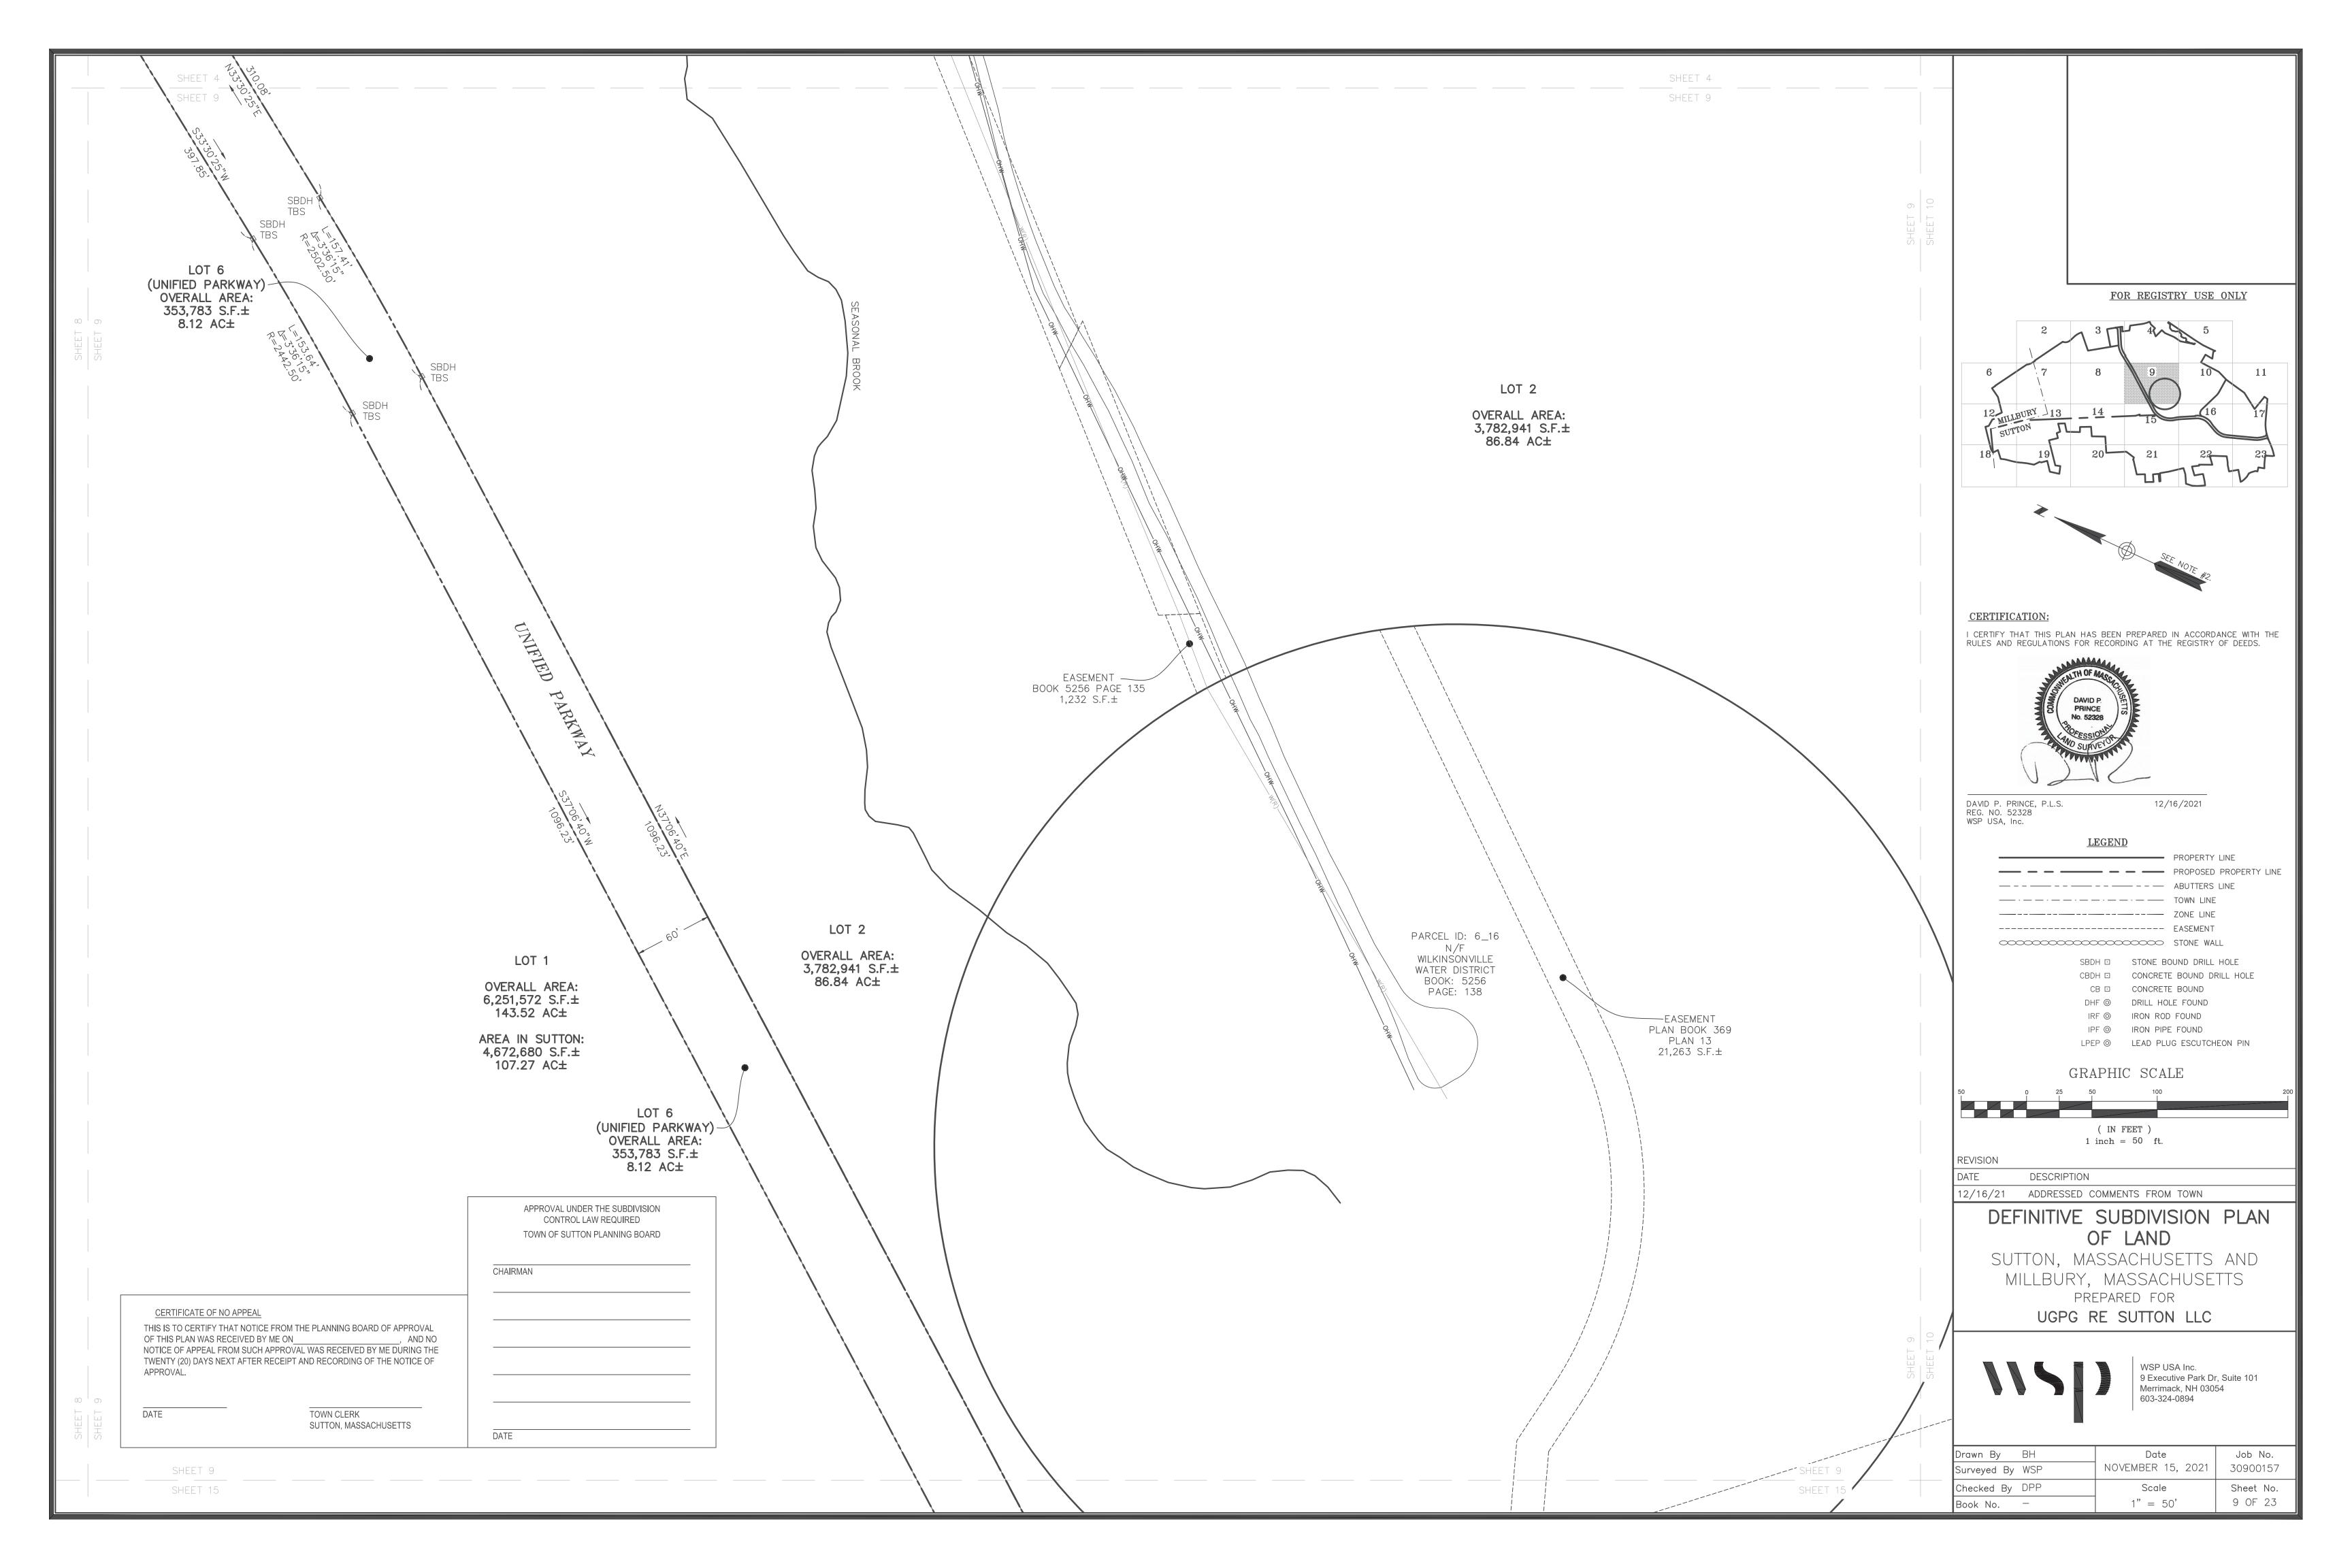


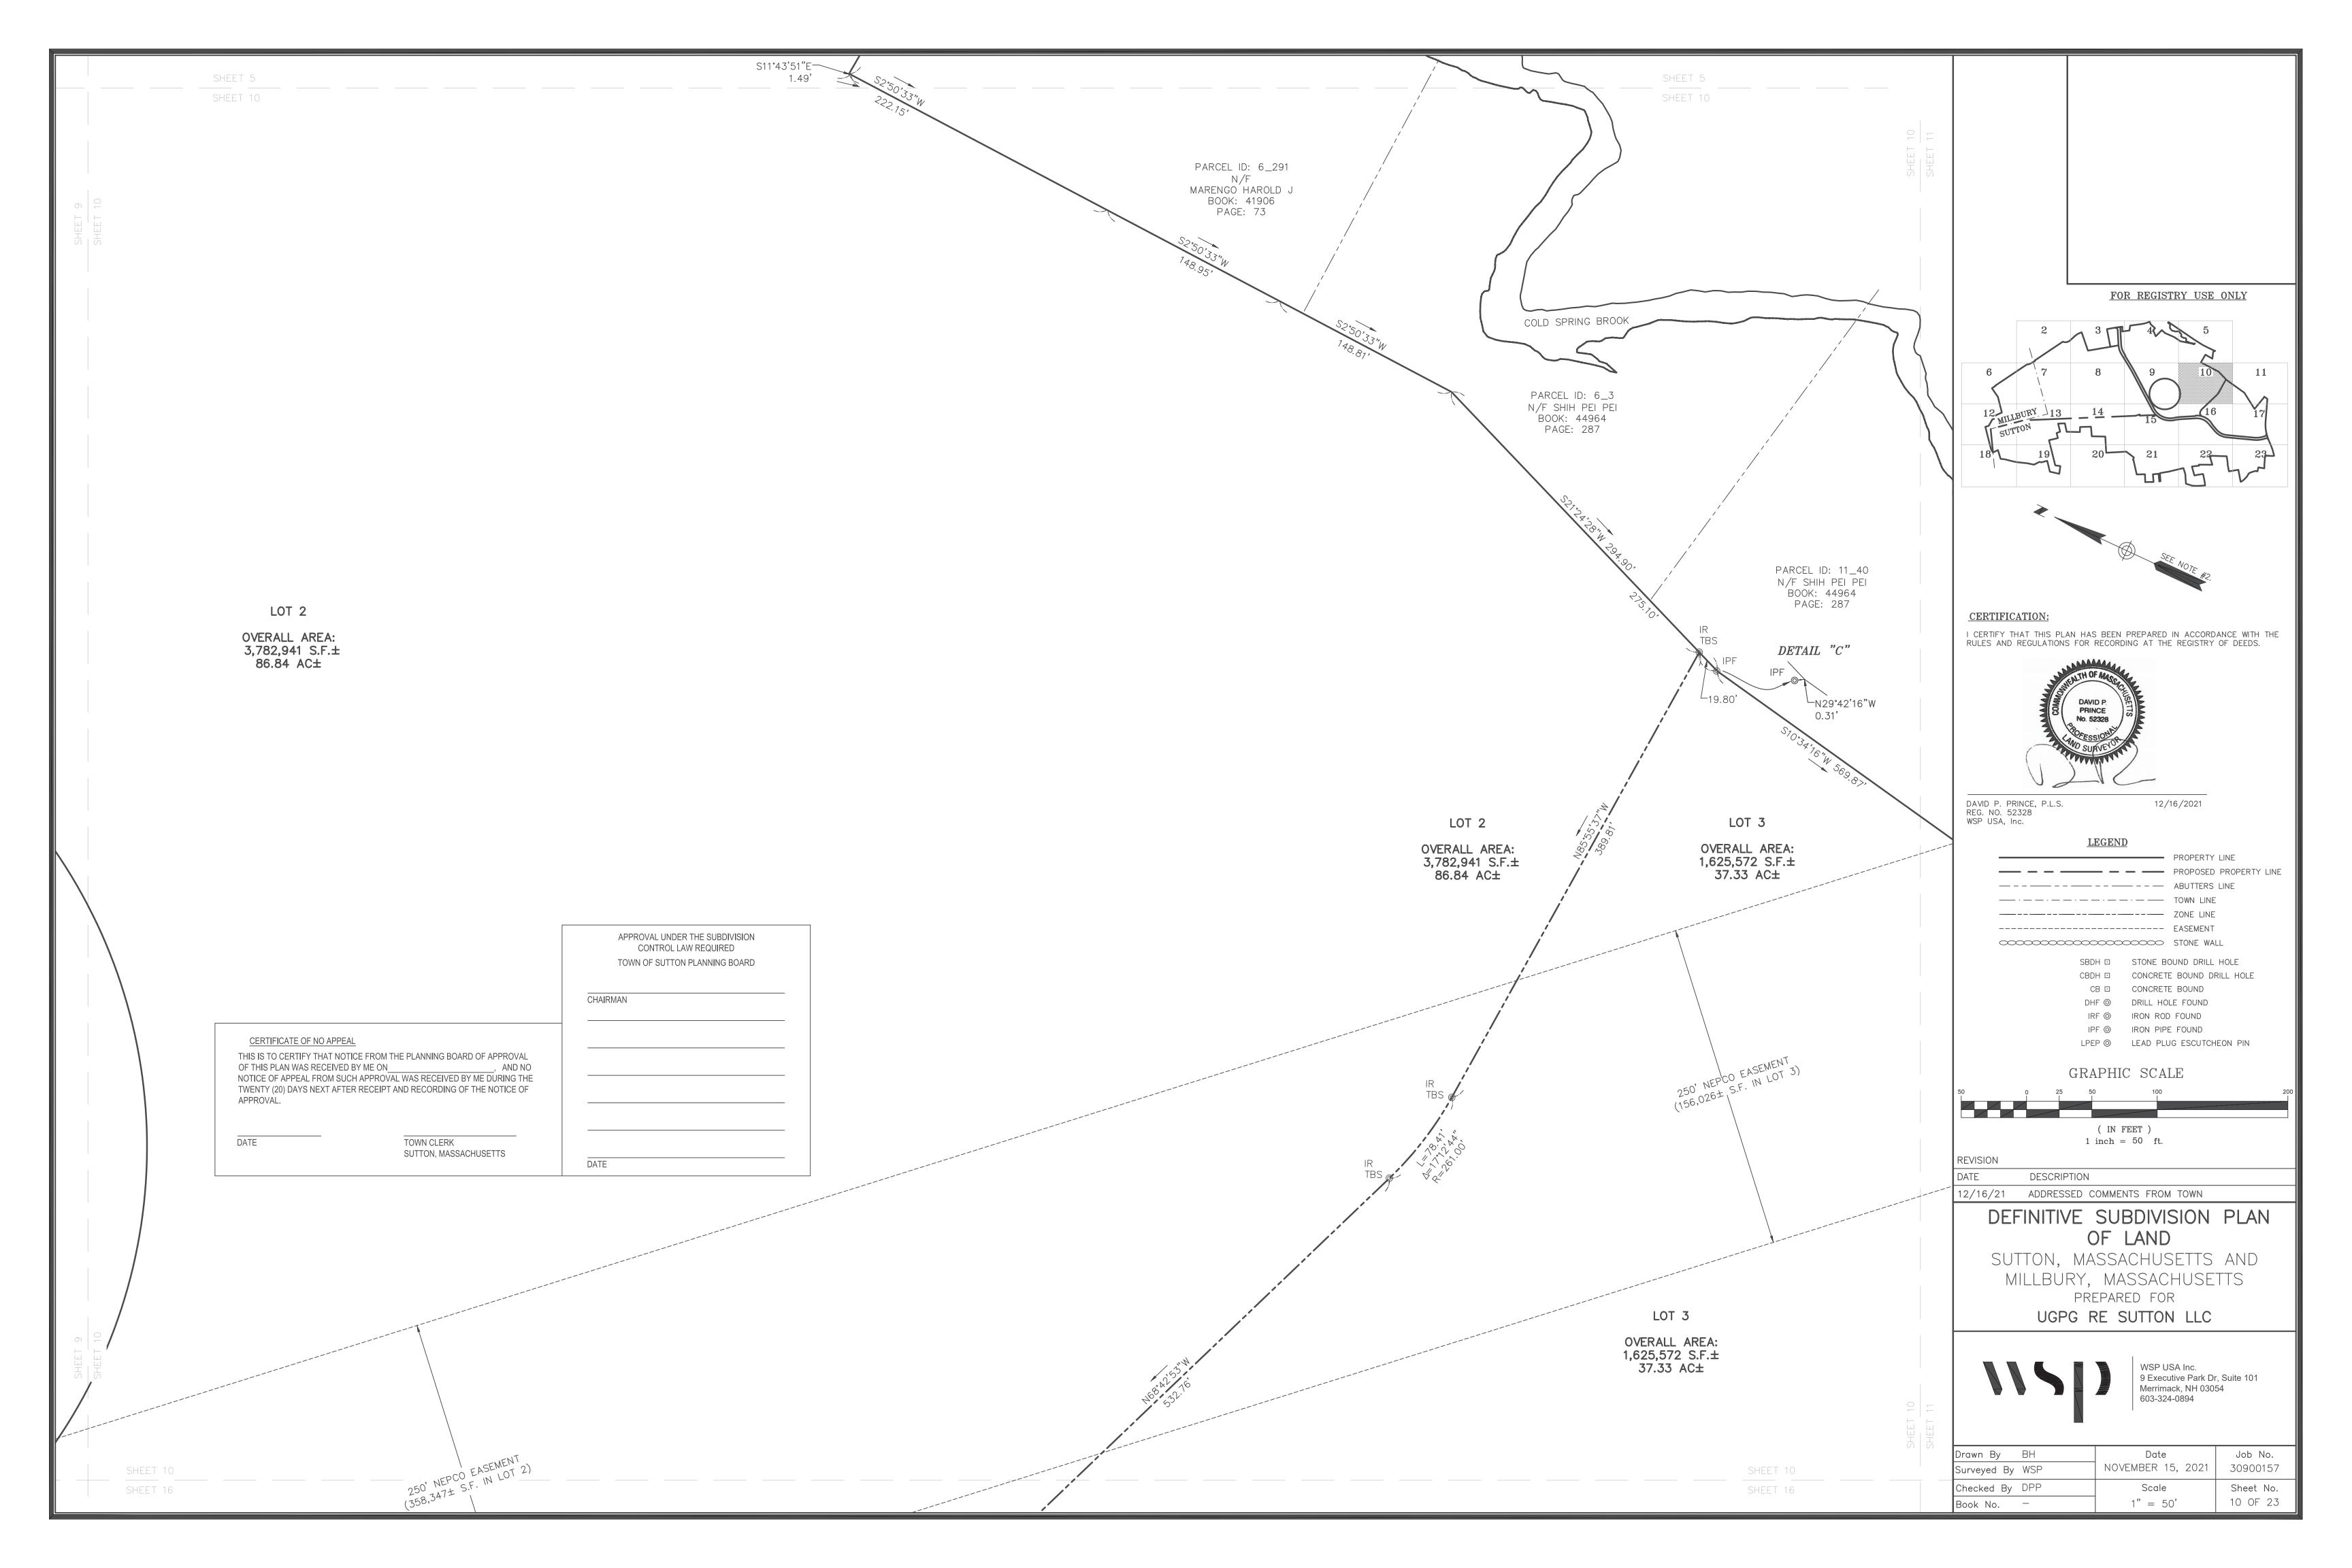

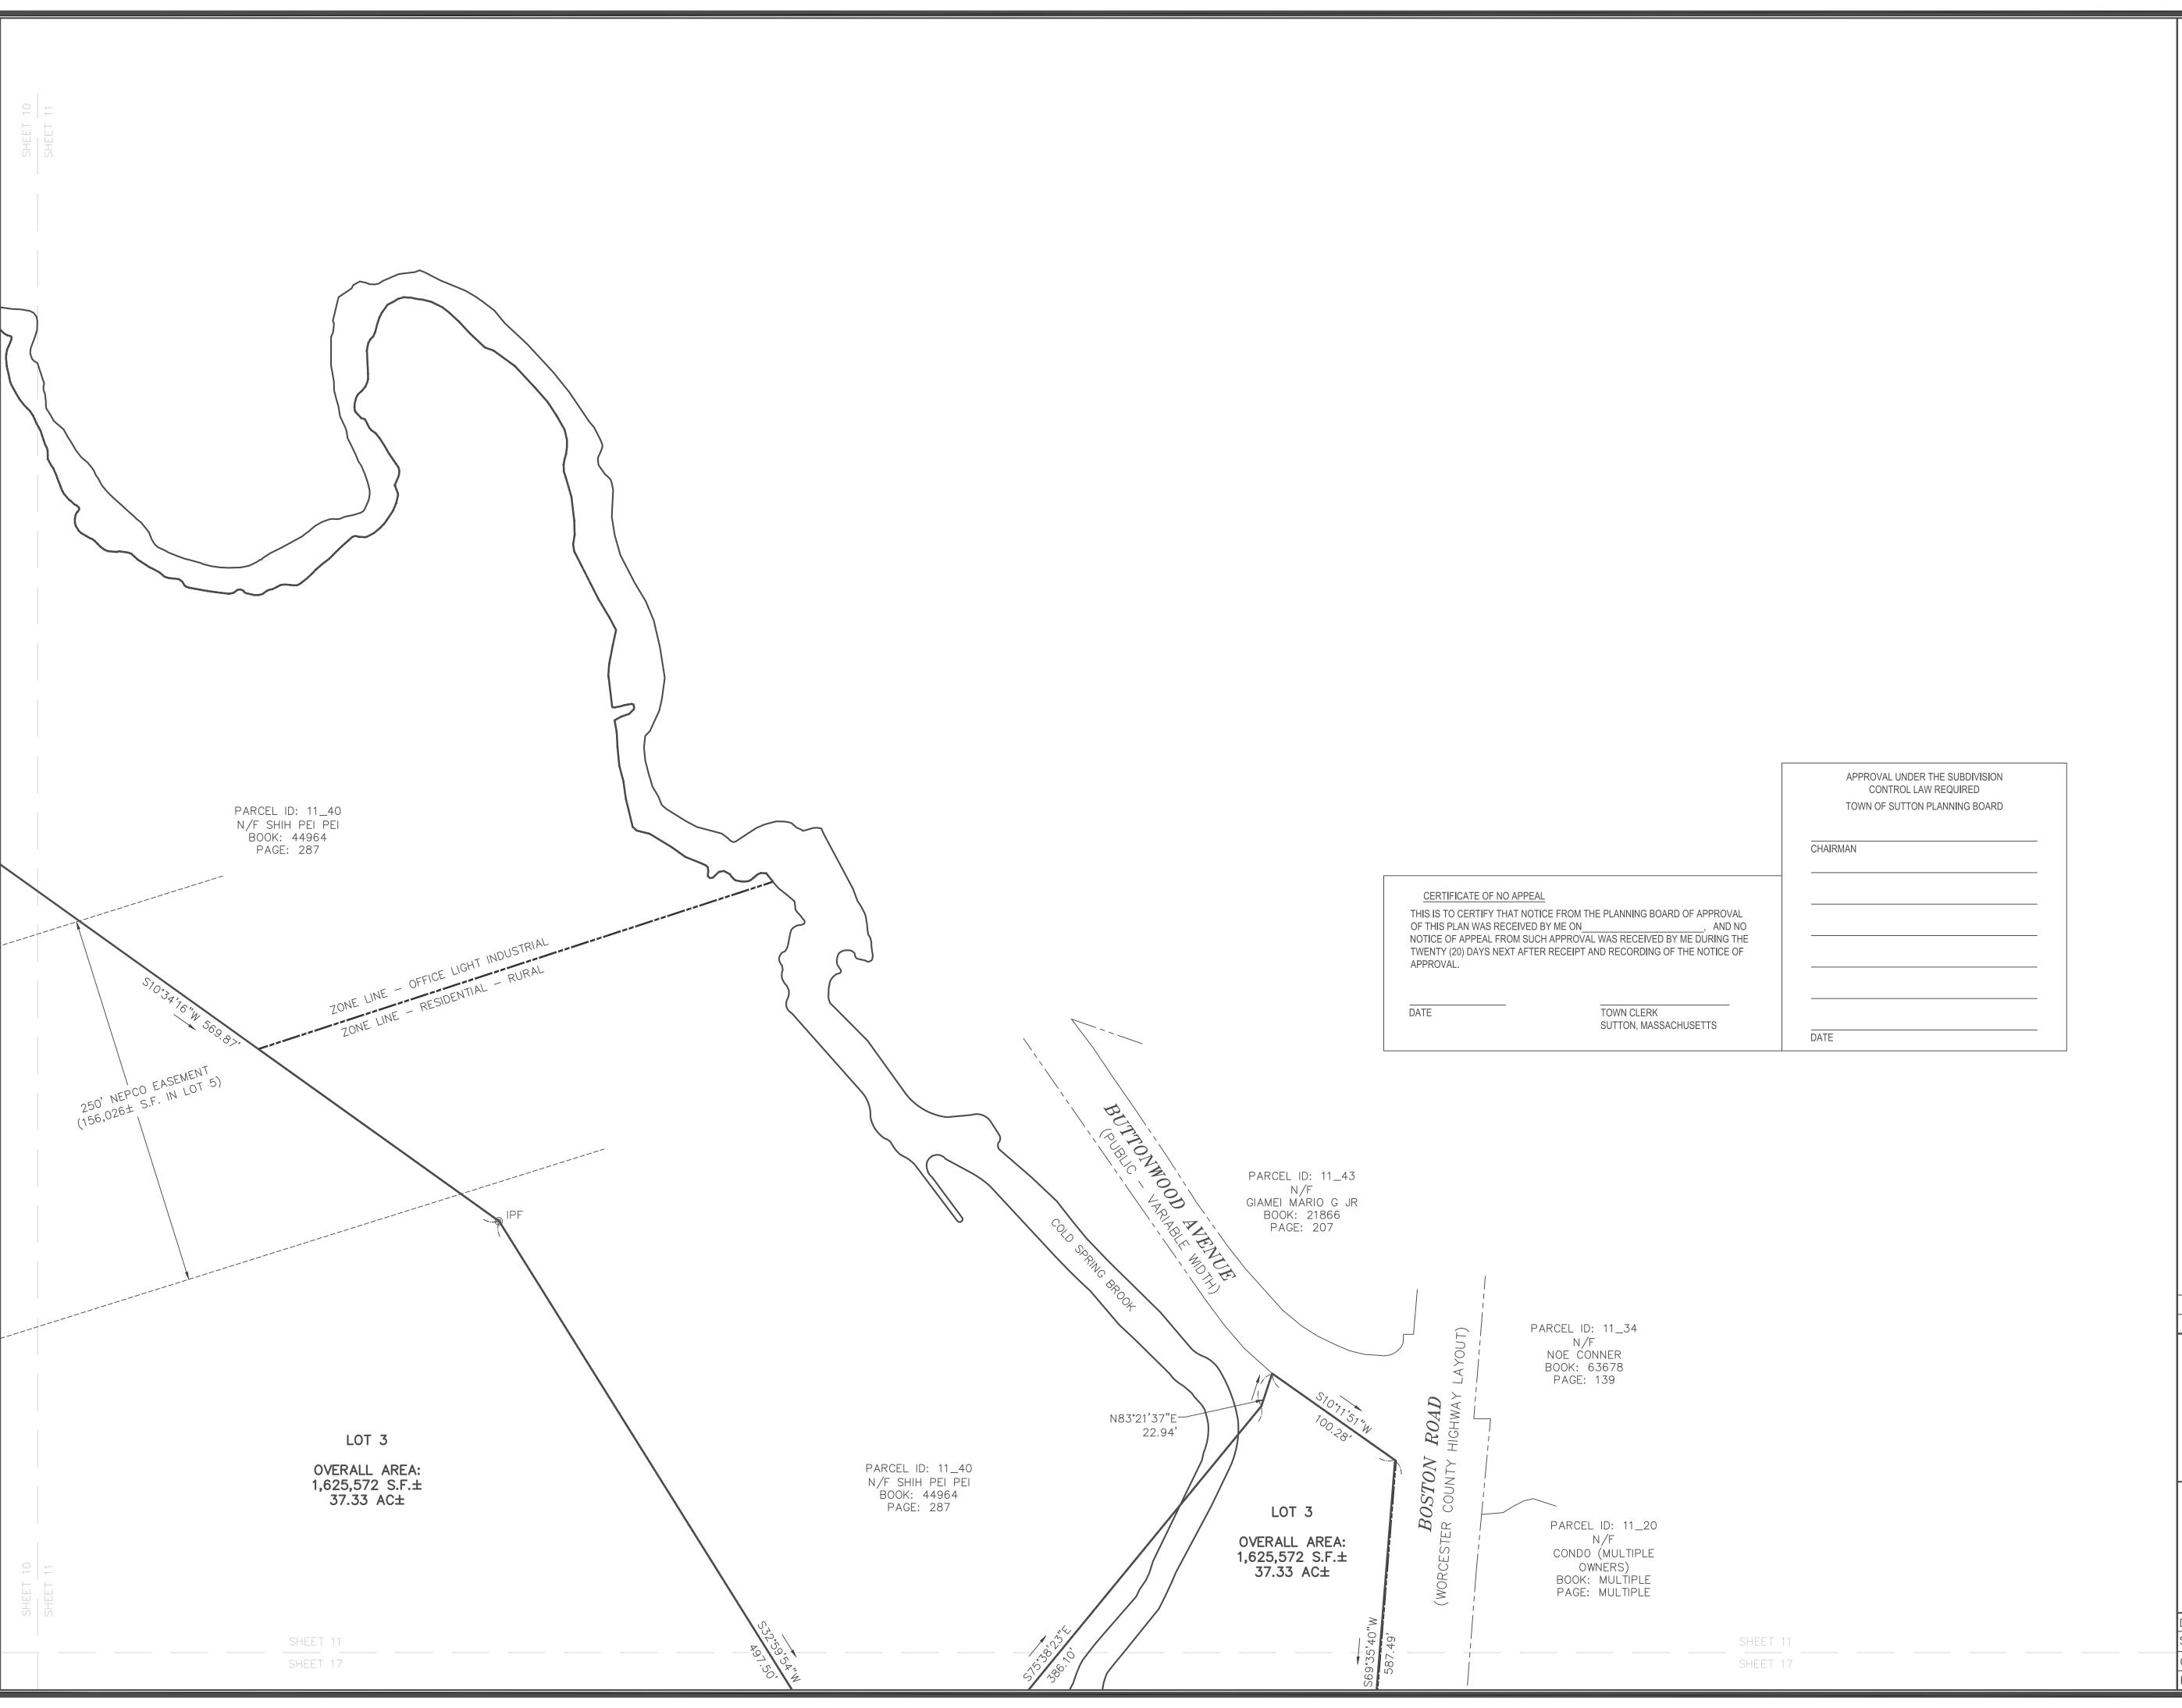




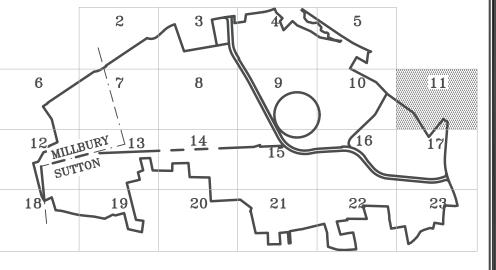

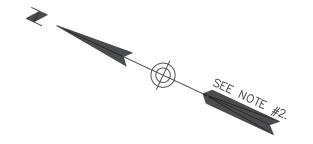

CERTIFICATION:

I CERTIFY THAT THIS PLAN HAS BEEN PREPARED IN ACCORDANCE WITH THE RULES AND REGULATIONS FOR RECORDING AT THE REGISTRY OF DEEDS.

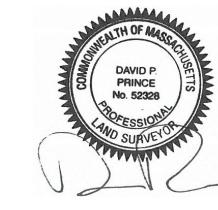

DAVID P. PRINCE, P.L.S. REG. NO. 52328 WSP USA, Inc. 12/16/2021

<u>LEGEND</u>

	PROPERTY LINE
	PROPOSED PROPERTY LINE
	ABUTTERS LINE
	TOWN LINE
	ZONE LINE
	EASEMENT
	STONE WALL

SBDH STONE BOUND DRILL HOLE
CBDH CONCRETE BOUND DRILL HOLE
CB CONCRETE BOUND

DHF

DRILL HOLE FOUND

IRF

IRON ROD FOUND

GRAPHIC SCALE

(IN FEET)
1 inch = 50 ft.

REVISION

E DESCRIPTION

12/16/21 ADDRESSED COMMENTS FROM TOWN


DEFINITIVE SUBDIVISION PLAN OF LAND


SUTTON, MASSACHUSETTS AND MILLBURY, MASSACHUSETTS PREPARED FOR


UGPG RE SUTTON LLC





Drawn By BH	Date	Job No.	
Surveyed By WSP	NOVEMBER 15, 2021	30900157	
Checked By DPP	Scale	Sheet No.	
Book No	1" = 50'	11 OF 23	

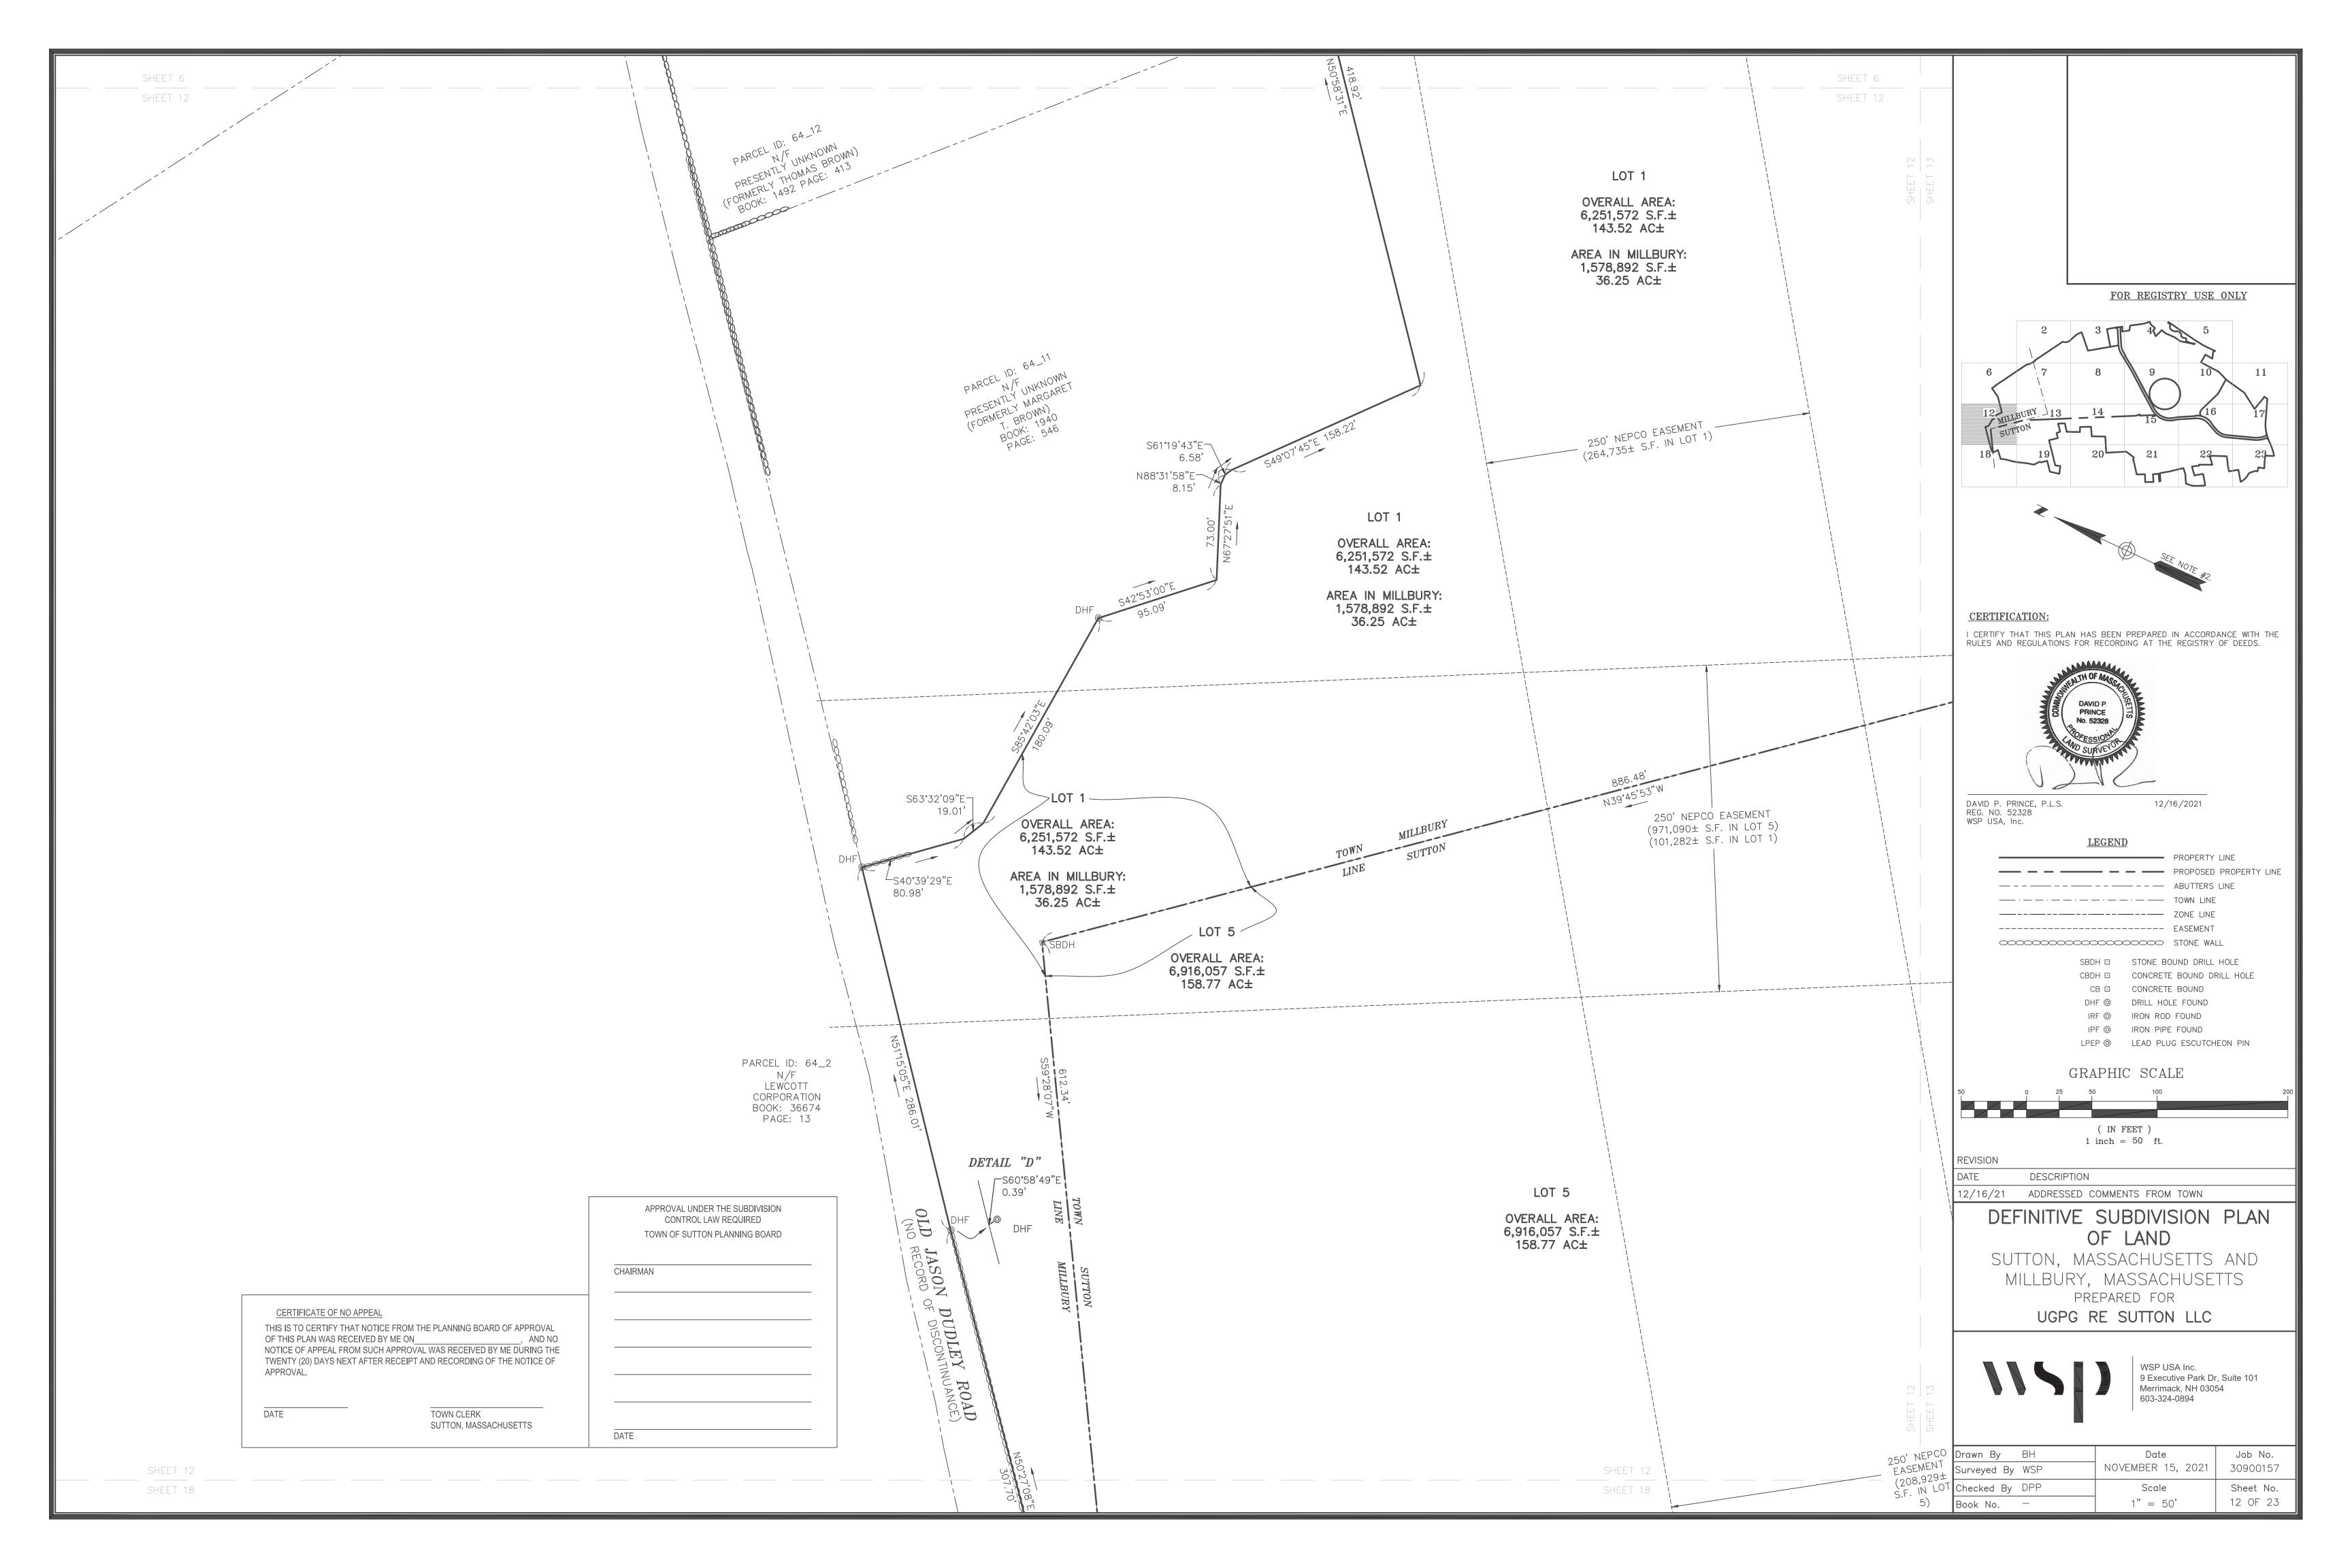


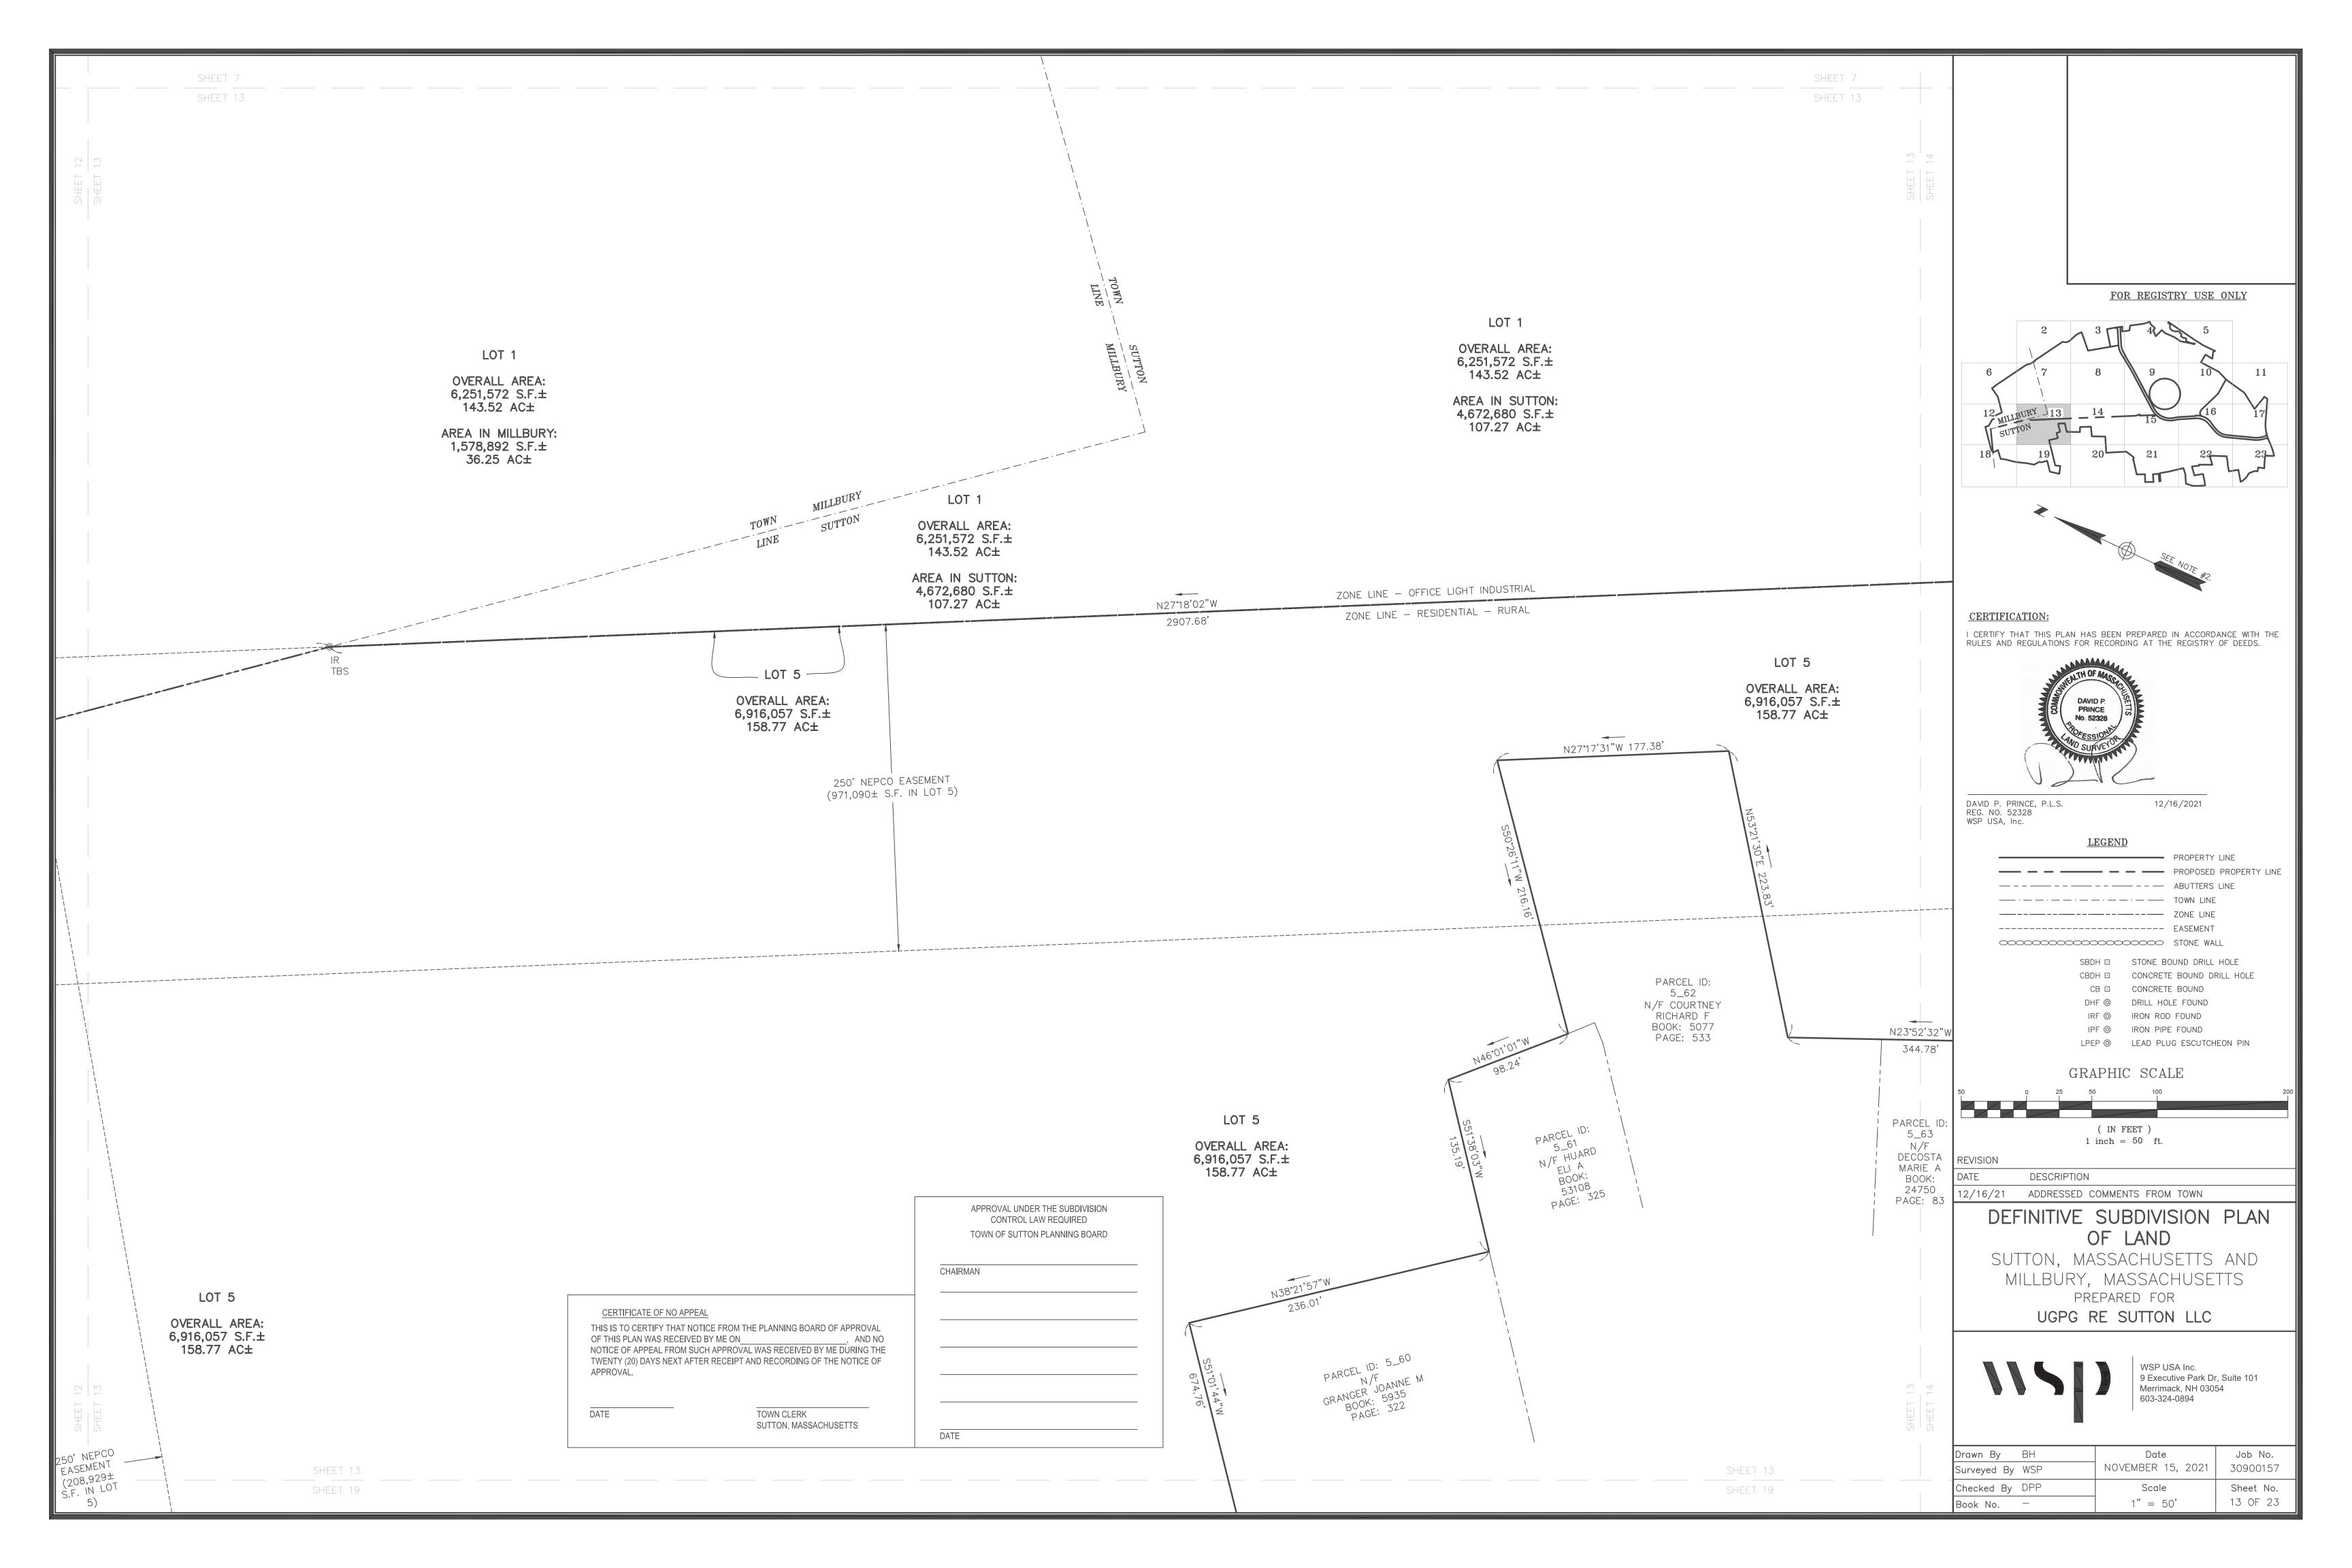


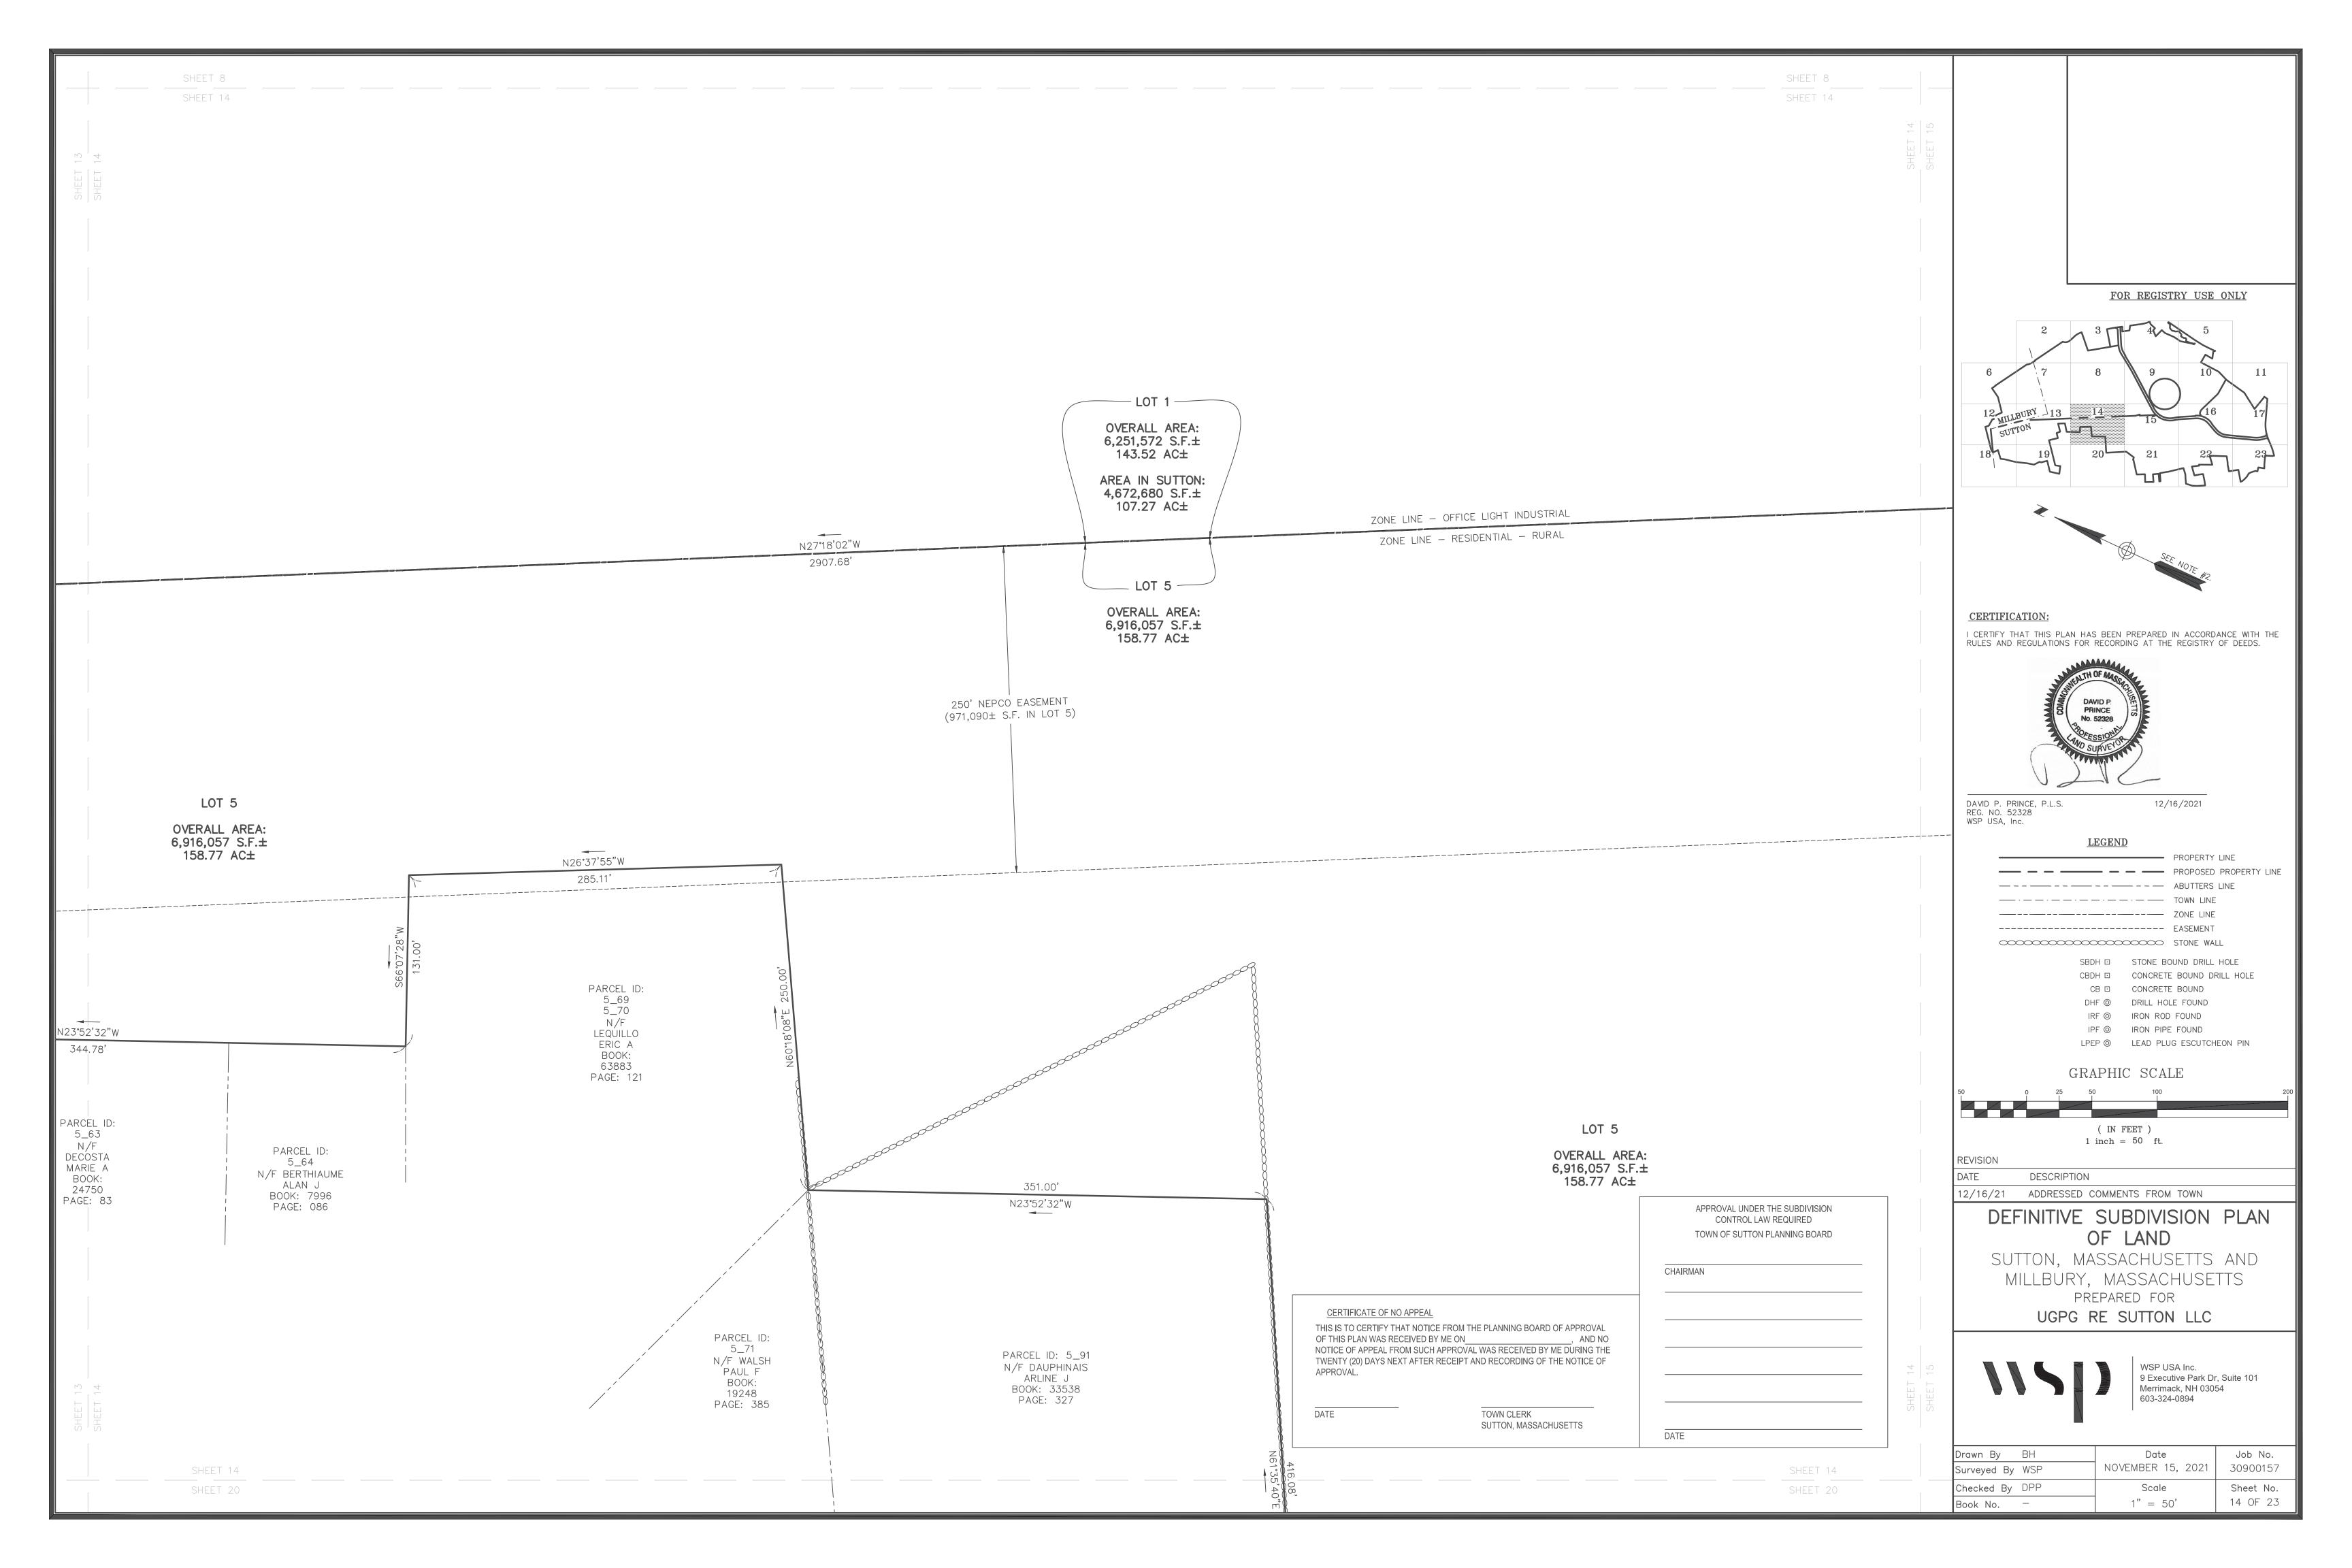

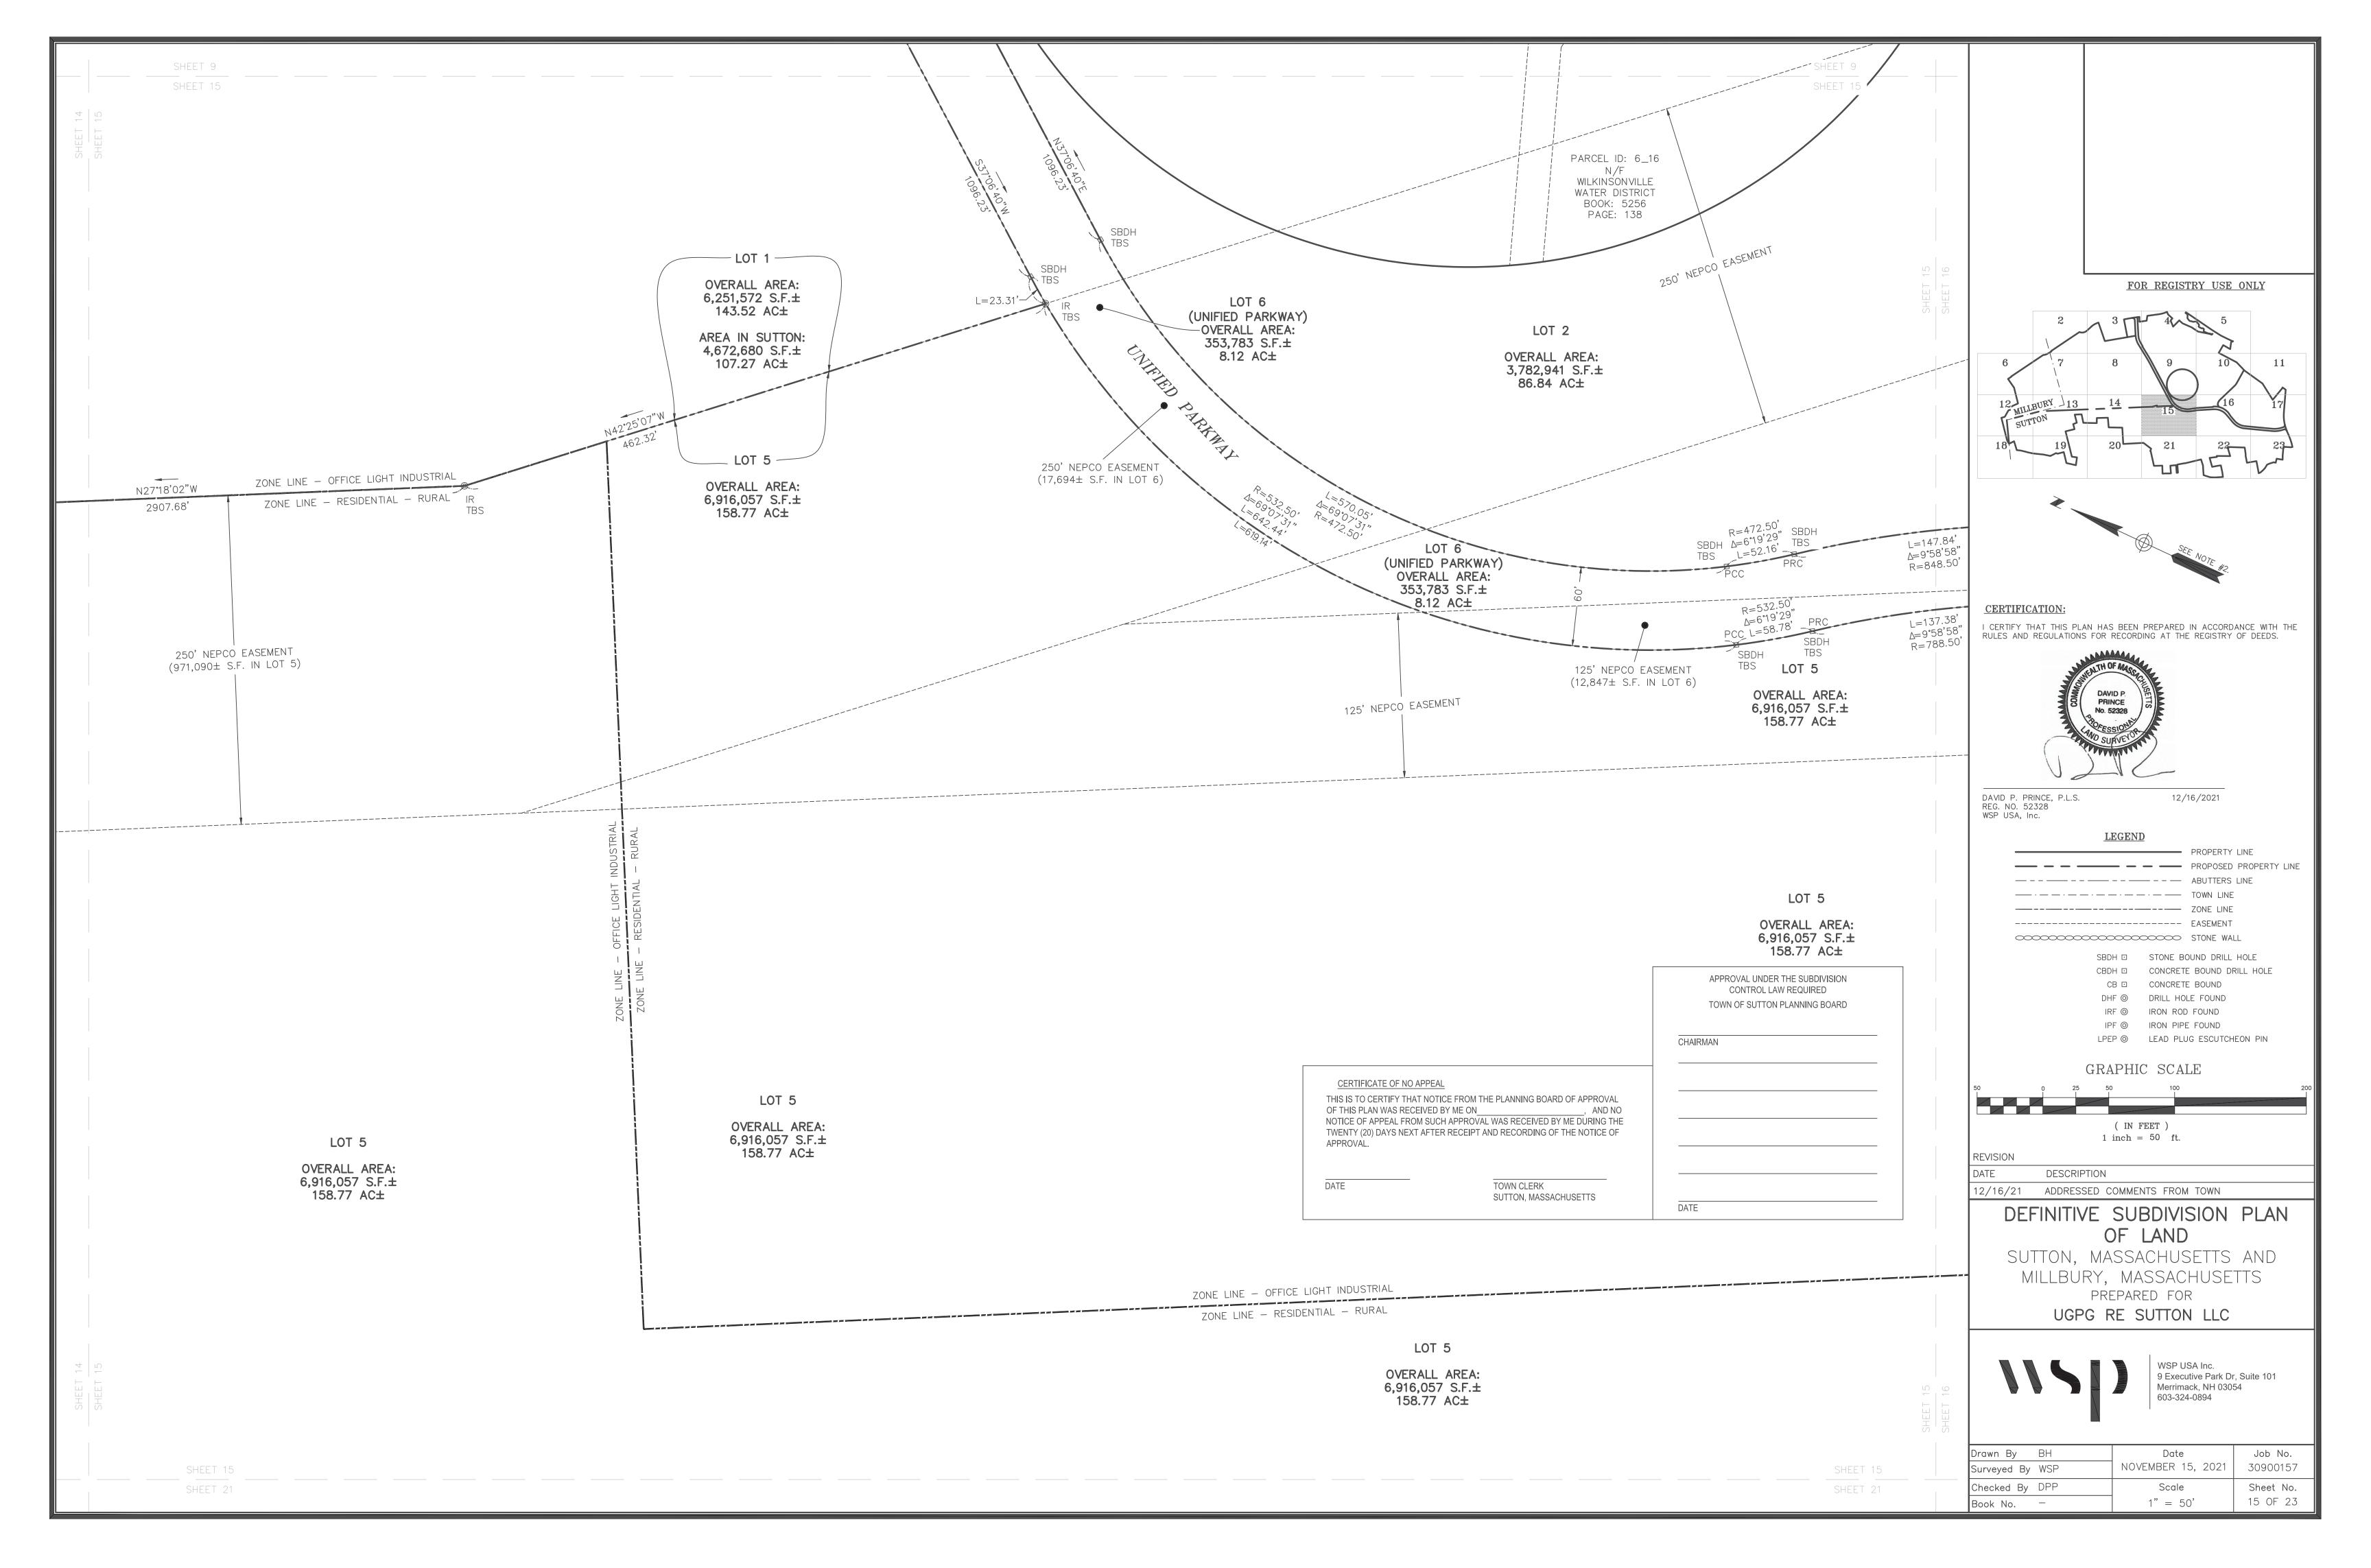


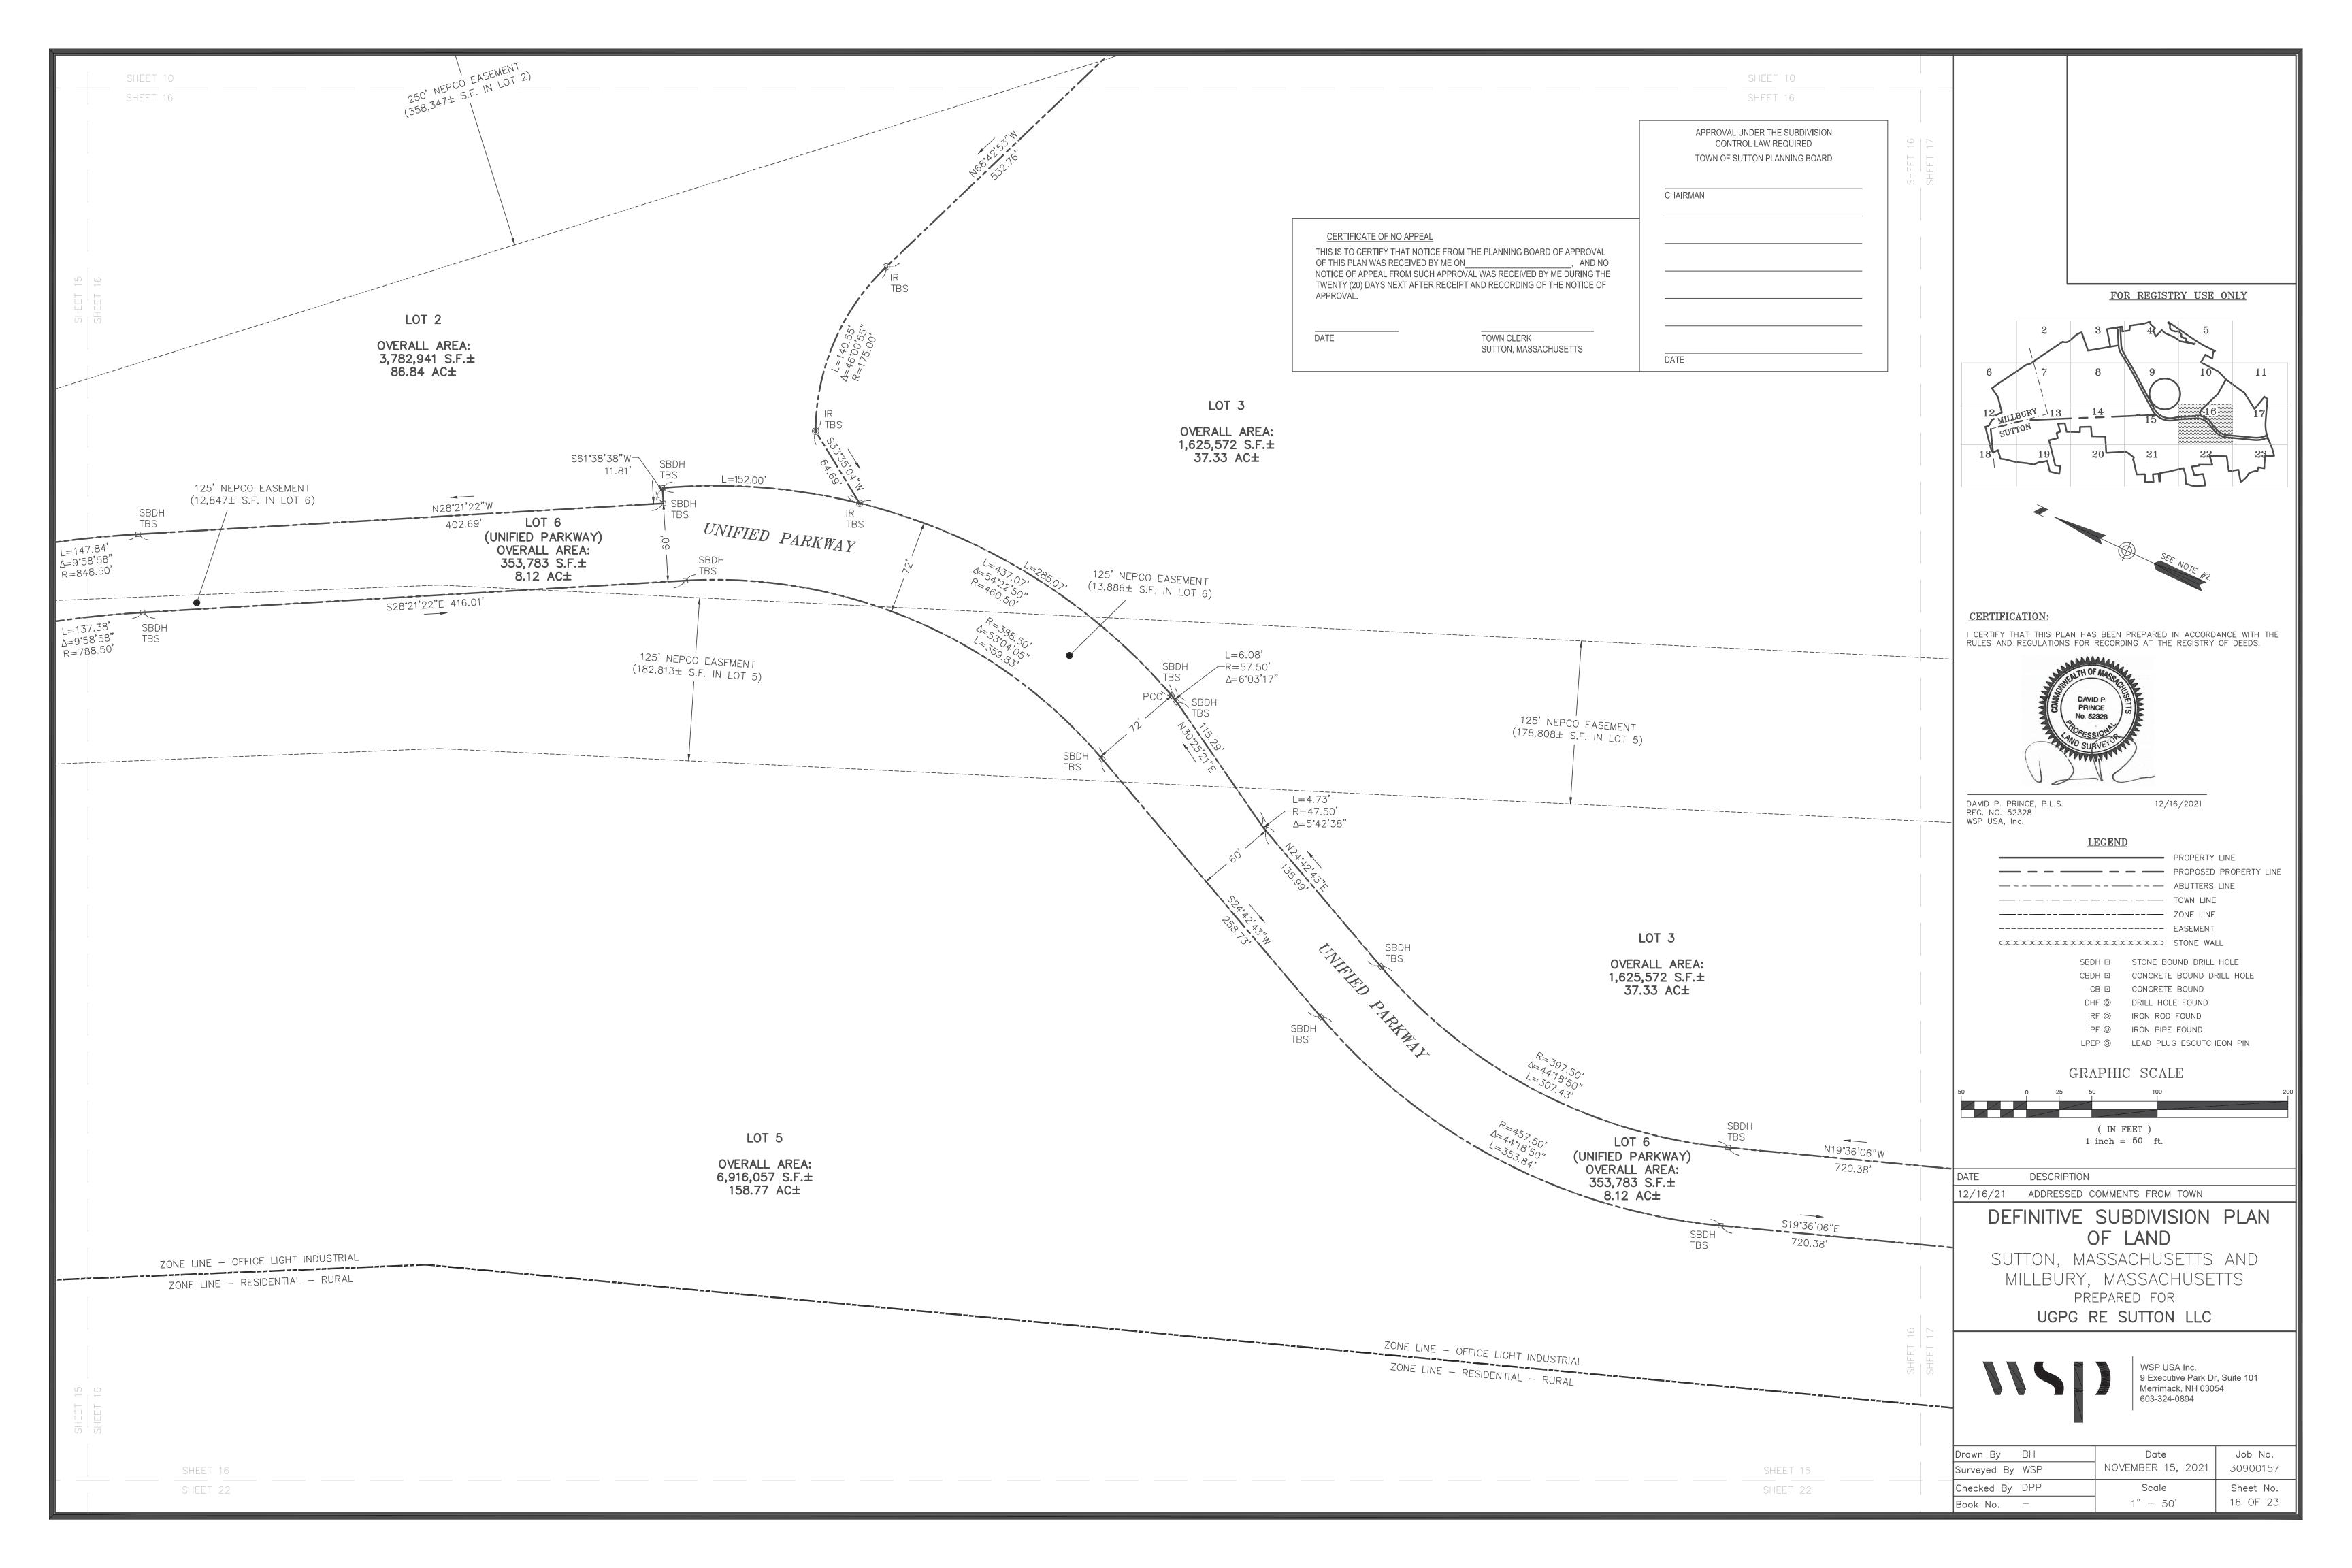


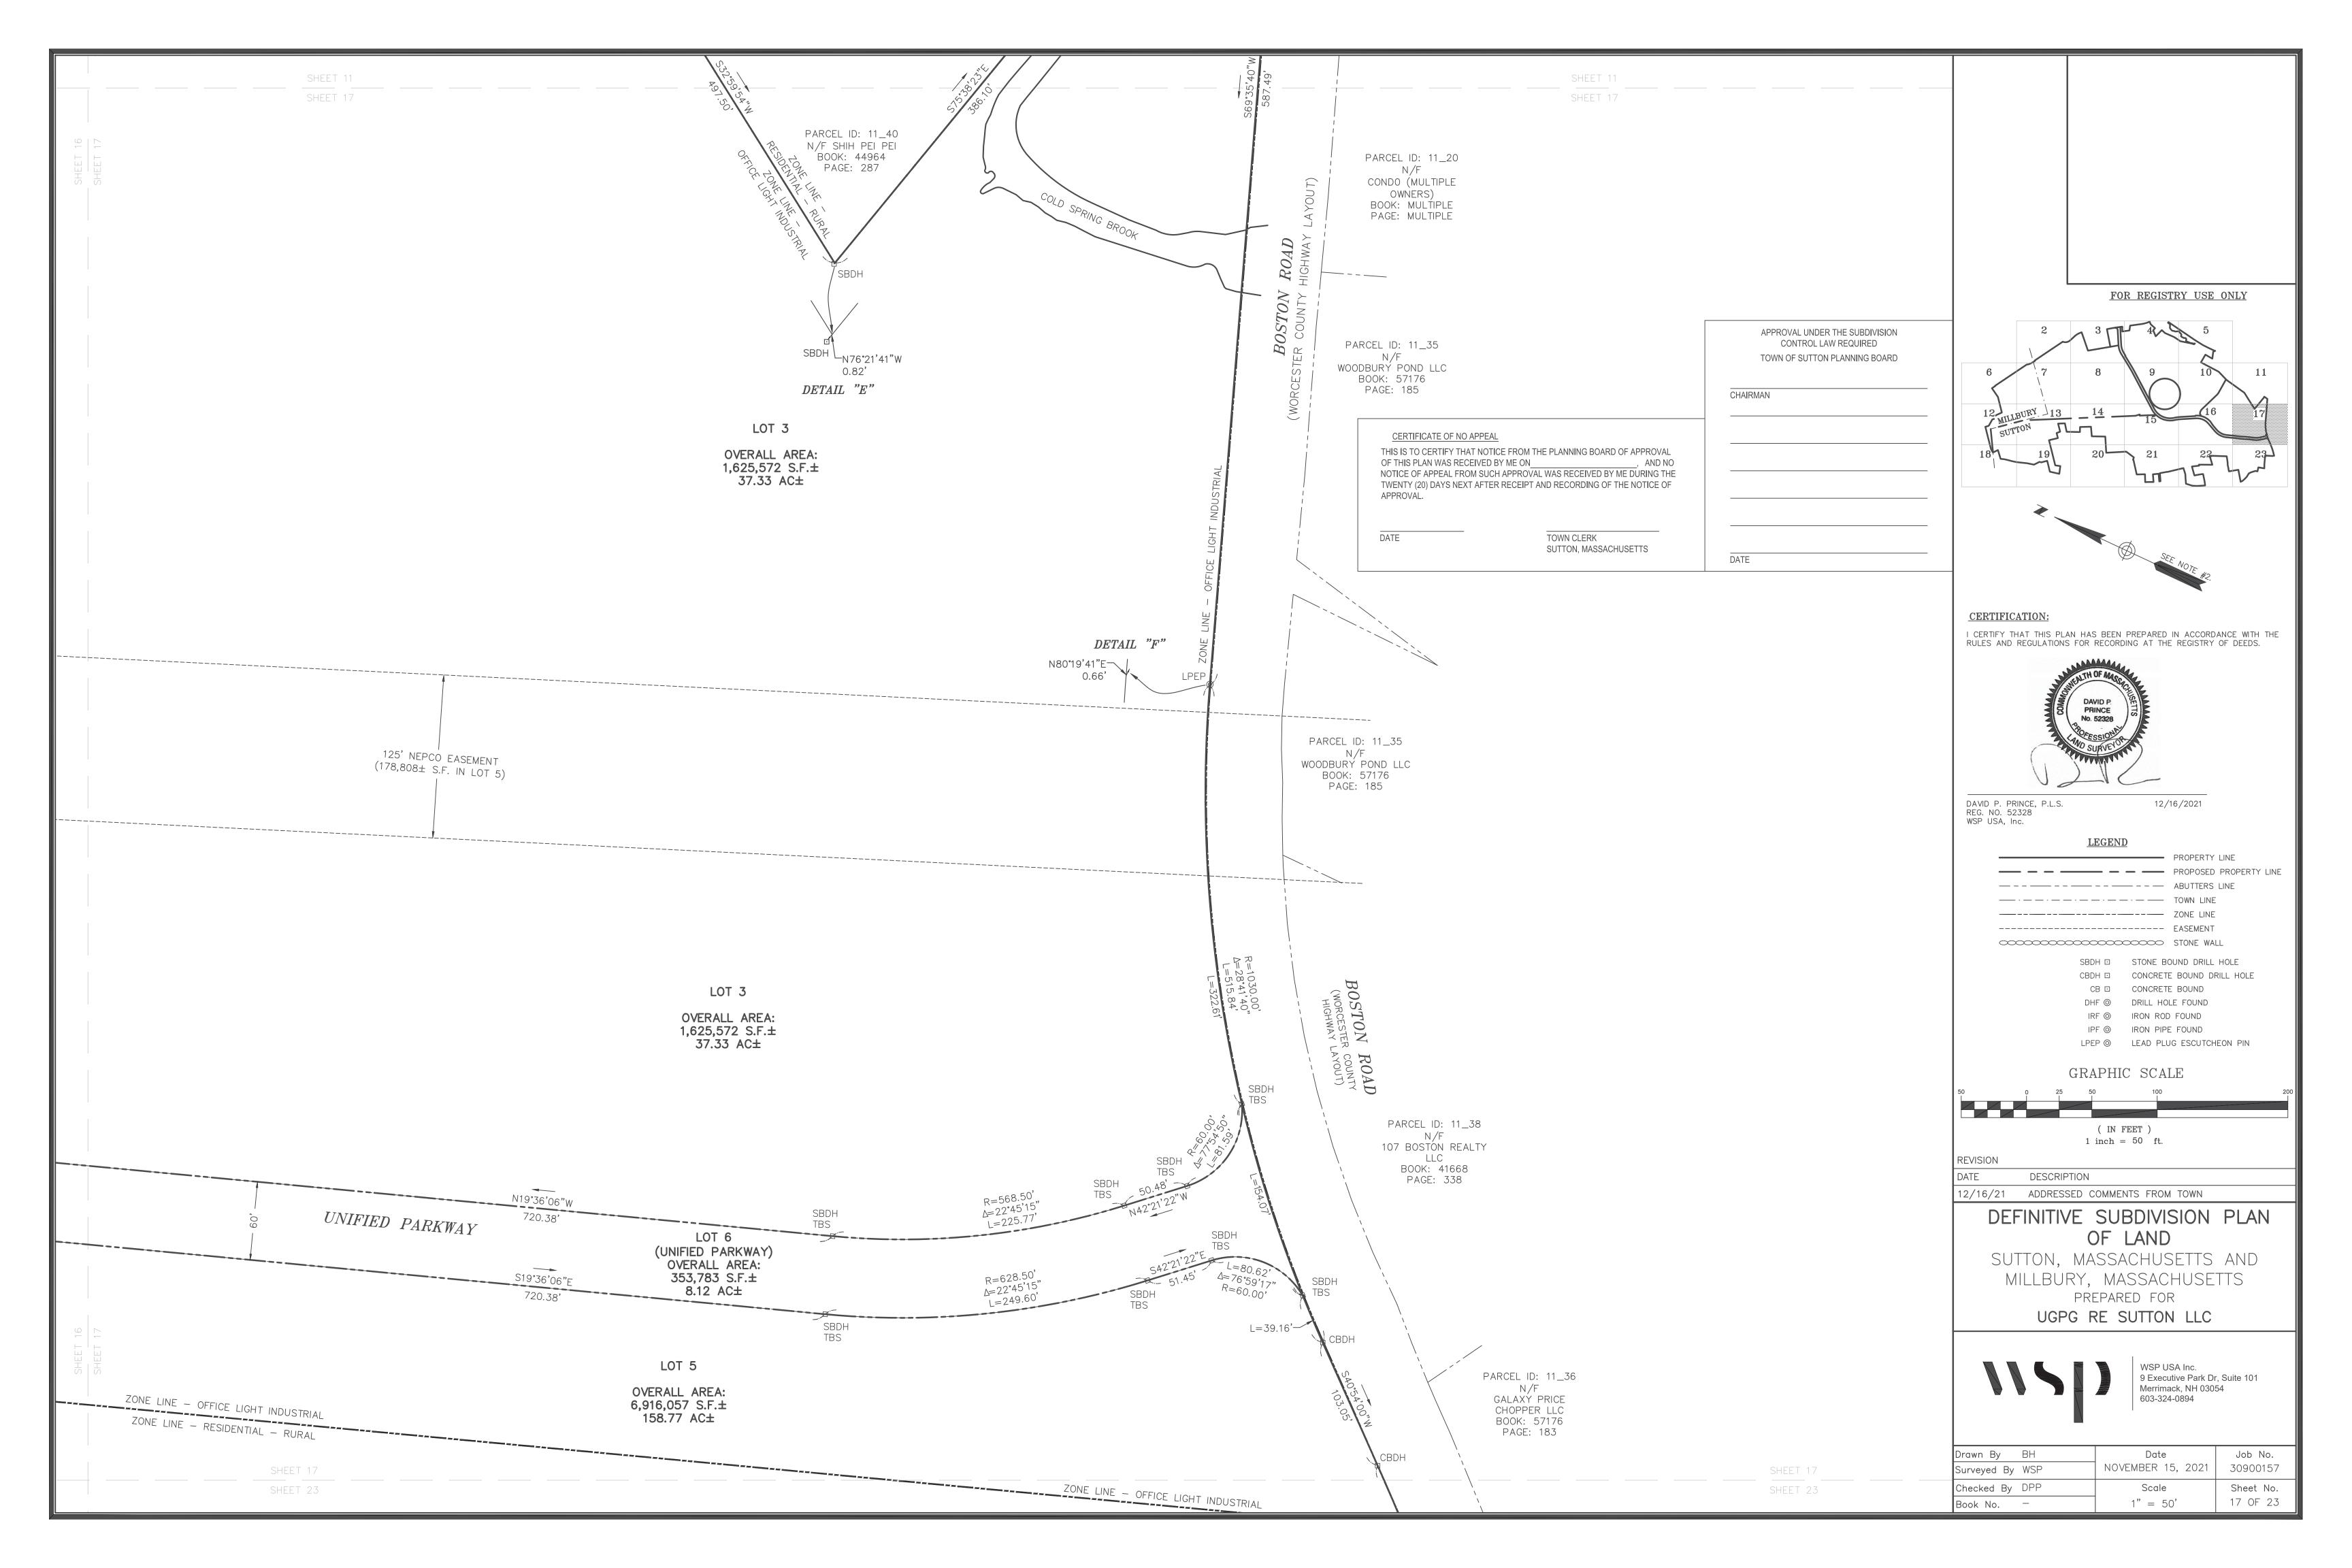

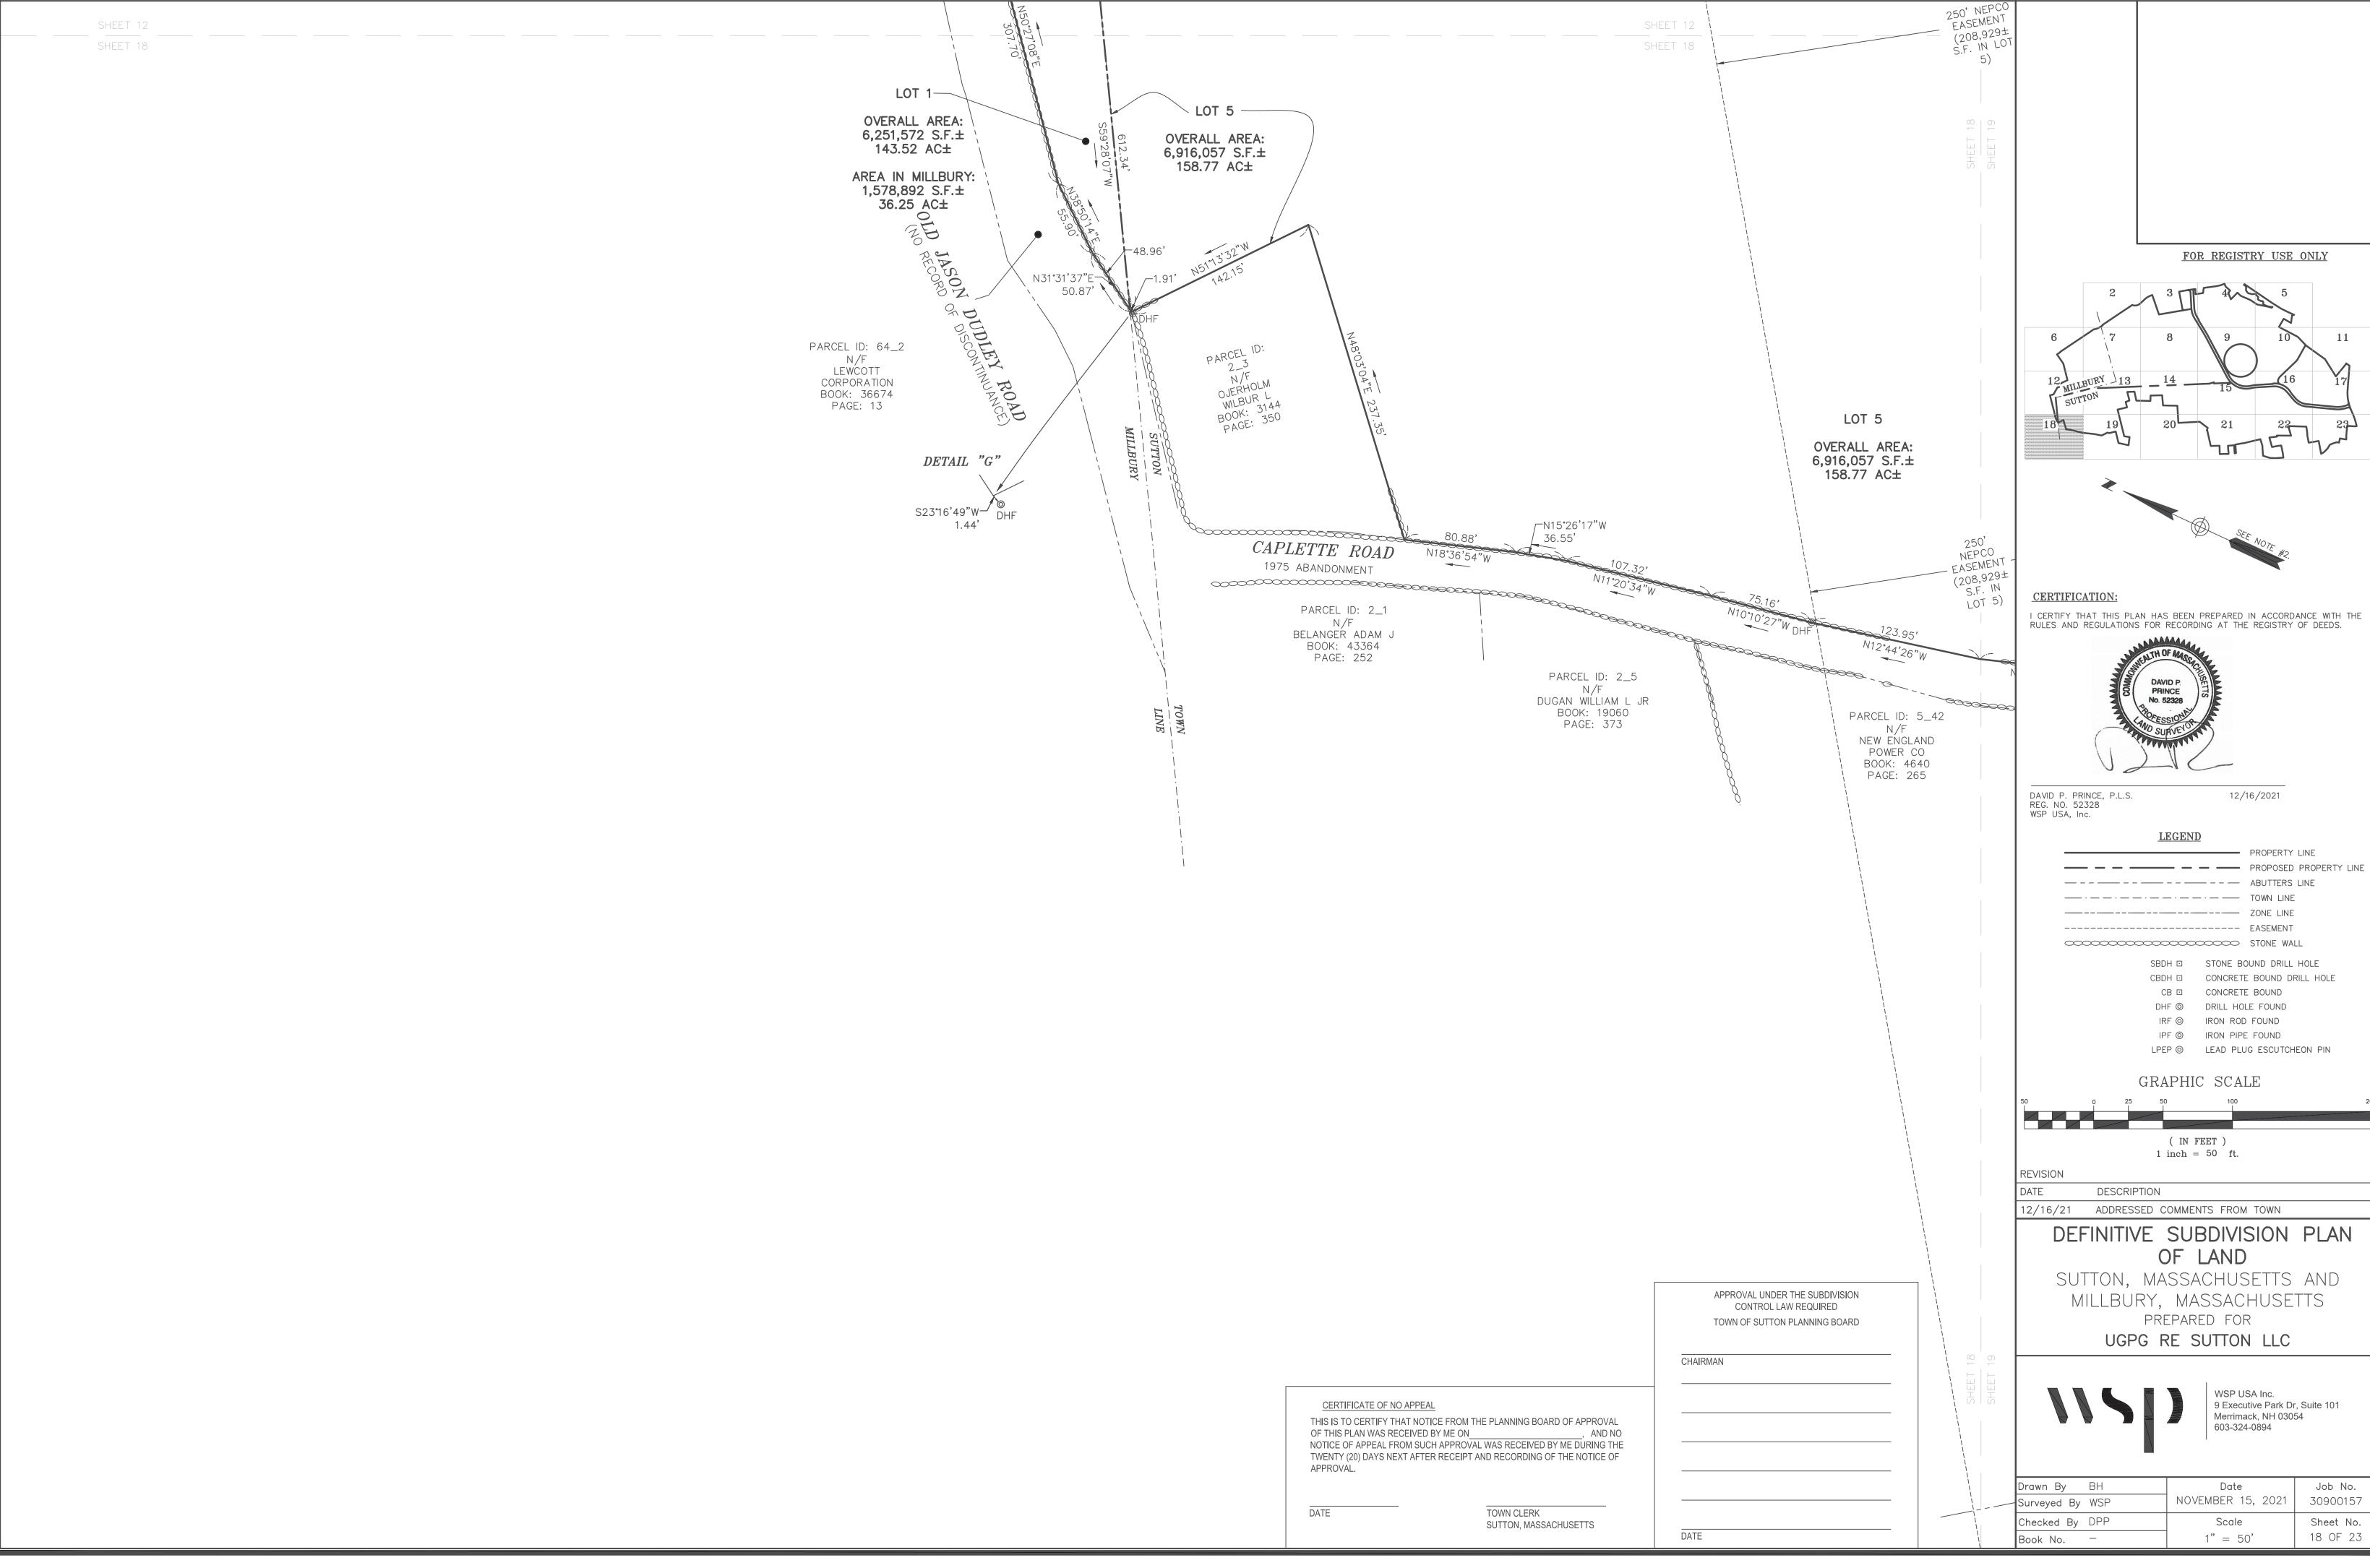

FOR REGISTRY USE ONLY

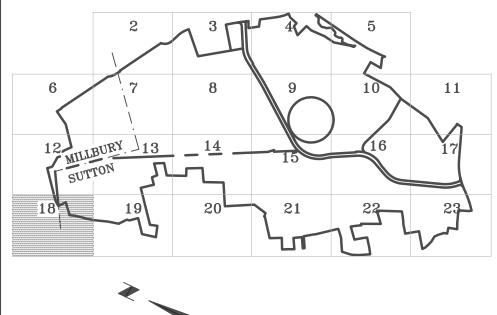

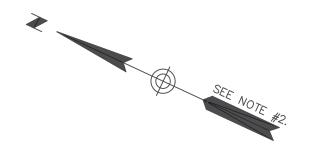

12/16/2021

PROPERTY LINE — - - — - - — ABUTTERS LINE ----- ZONE LINE ----- EASEMENT

SBDH D STONE BOUND DRILL HOLE CBDH CONCRETE BOUND DRILL HOLE CB □ CONCRETE BOUND

IPF ⊚ IRON PIPE FOUND

SUTTON, MASSACHUSETTS AND MILLBURY, MASSACHUSETTS

Drawn By	ВН	Date	Job No.
 Surveyed By	WSP	NOVEMBER 15, 2021	30900157
Checked By	DPP	Scale	Sheet No.
Book No.	_	1" = 50'	18 OF 23

