


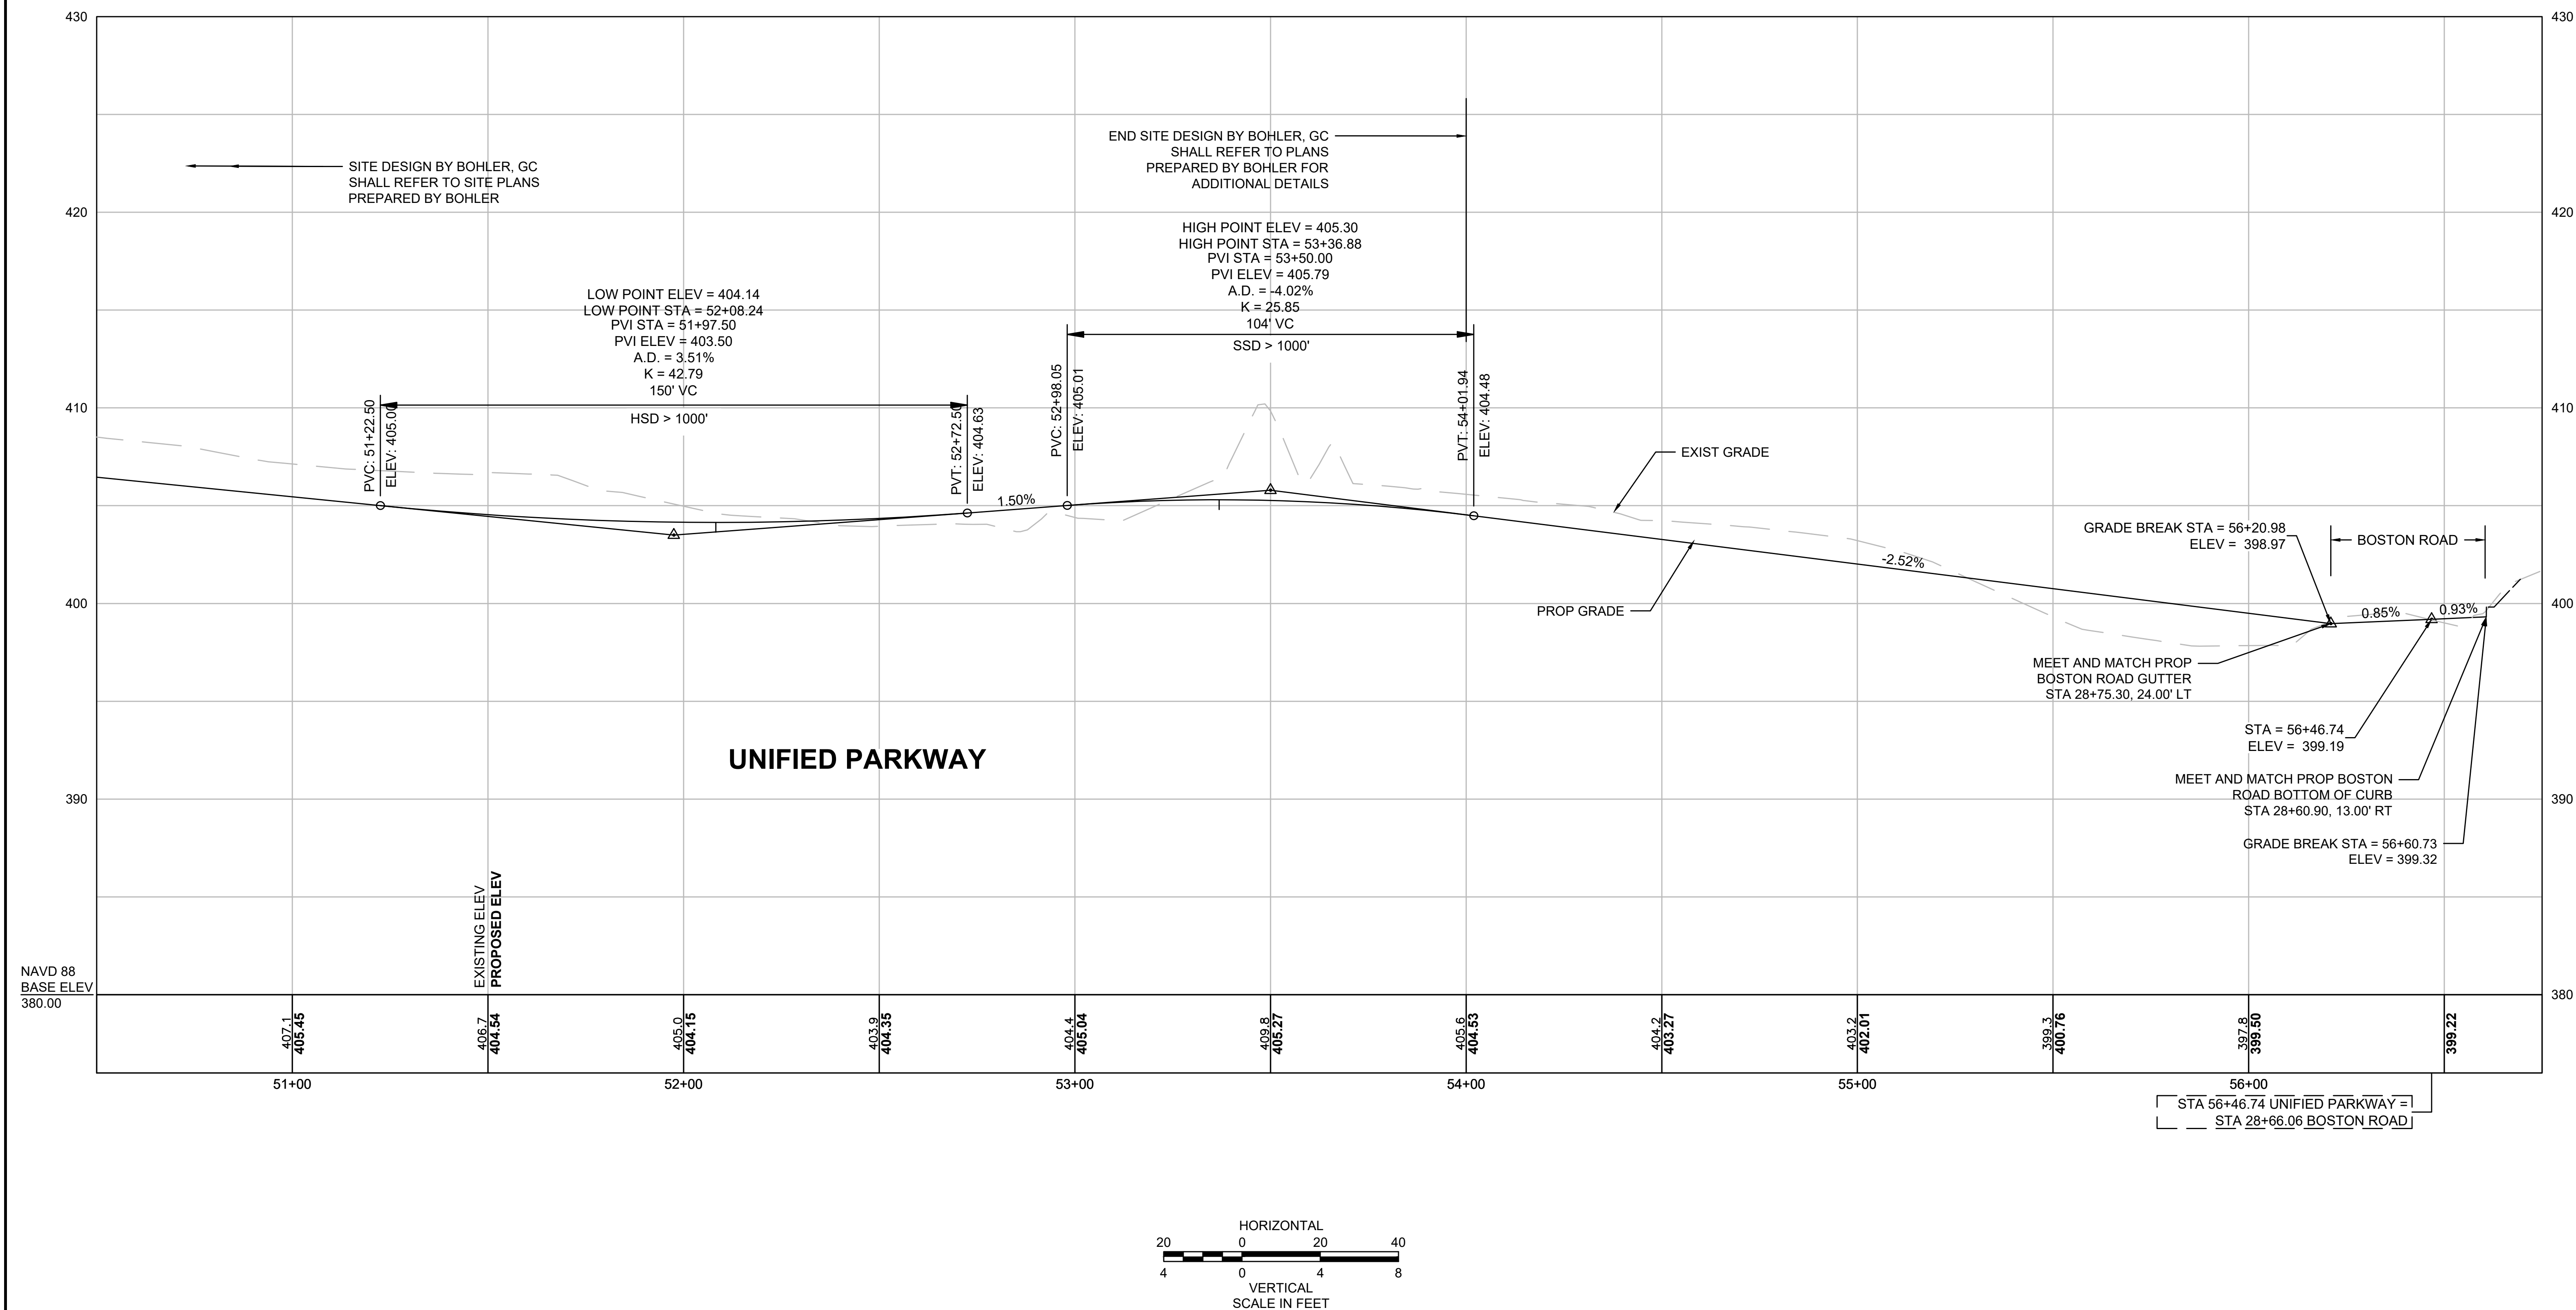

FOR CONSTRUCTION PLANS, SEE SHEET NO. 6