


15047 SUTTON
BOSTON ROAD
CURB TIE AND GRADING PLANS
SHEET 13 OF 27

Curve Table			
Curve #	Delta	Radius	Length
12	24°31'15"	200.00	85.59
14	35°54'59"	30.00	18.81
15	6°50'12"	378.50	45.16
19	94°39'39"	30.00	49.56
20	180°00'00"	3.75	11.78
21	1°29'29"	976.00	25.41
22	10°58'26"	715.00	136.94
24	3°48'51"	500.00	33.28
25	19°18'22"	730.00	245.98

BOSTON ROAD CONSTRUCTION BASELINE DATA								
NUMBER	STARTING STATION	NORTHING	EASTING	CURVE DATA	LINE DATA	ENDING STATION	NORTHING	EASTING
L1	23+88.86	2884688.056	592592.056		N45°16'51"E 404.81'	27+93.66	2884972.891	592879.698
C3	27+93.66	2884972.891	592879.698	R=966.50' Δ=19°51'34" L=335.00' T=169.20'		31+28.67	2885163.076	593153.445

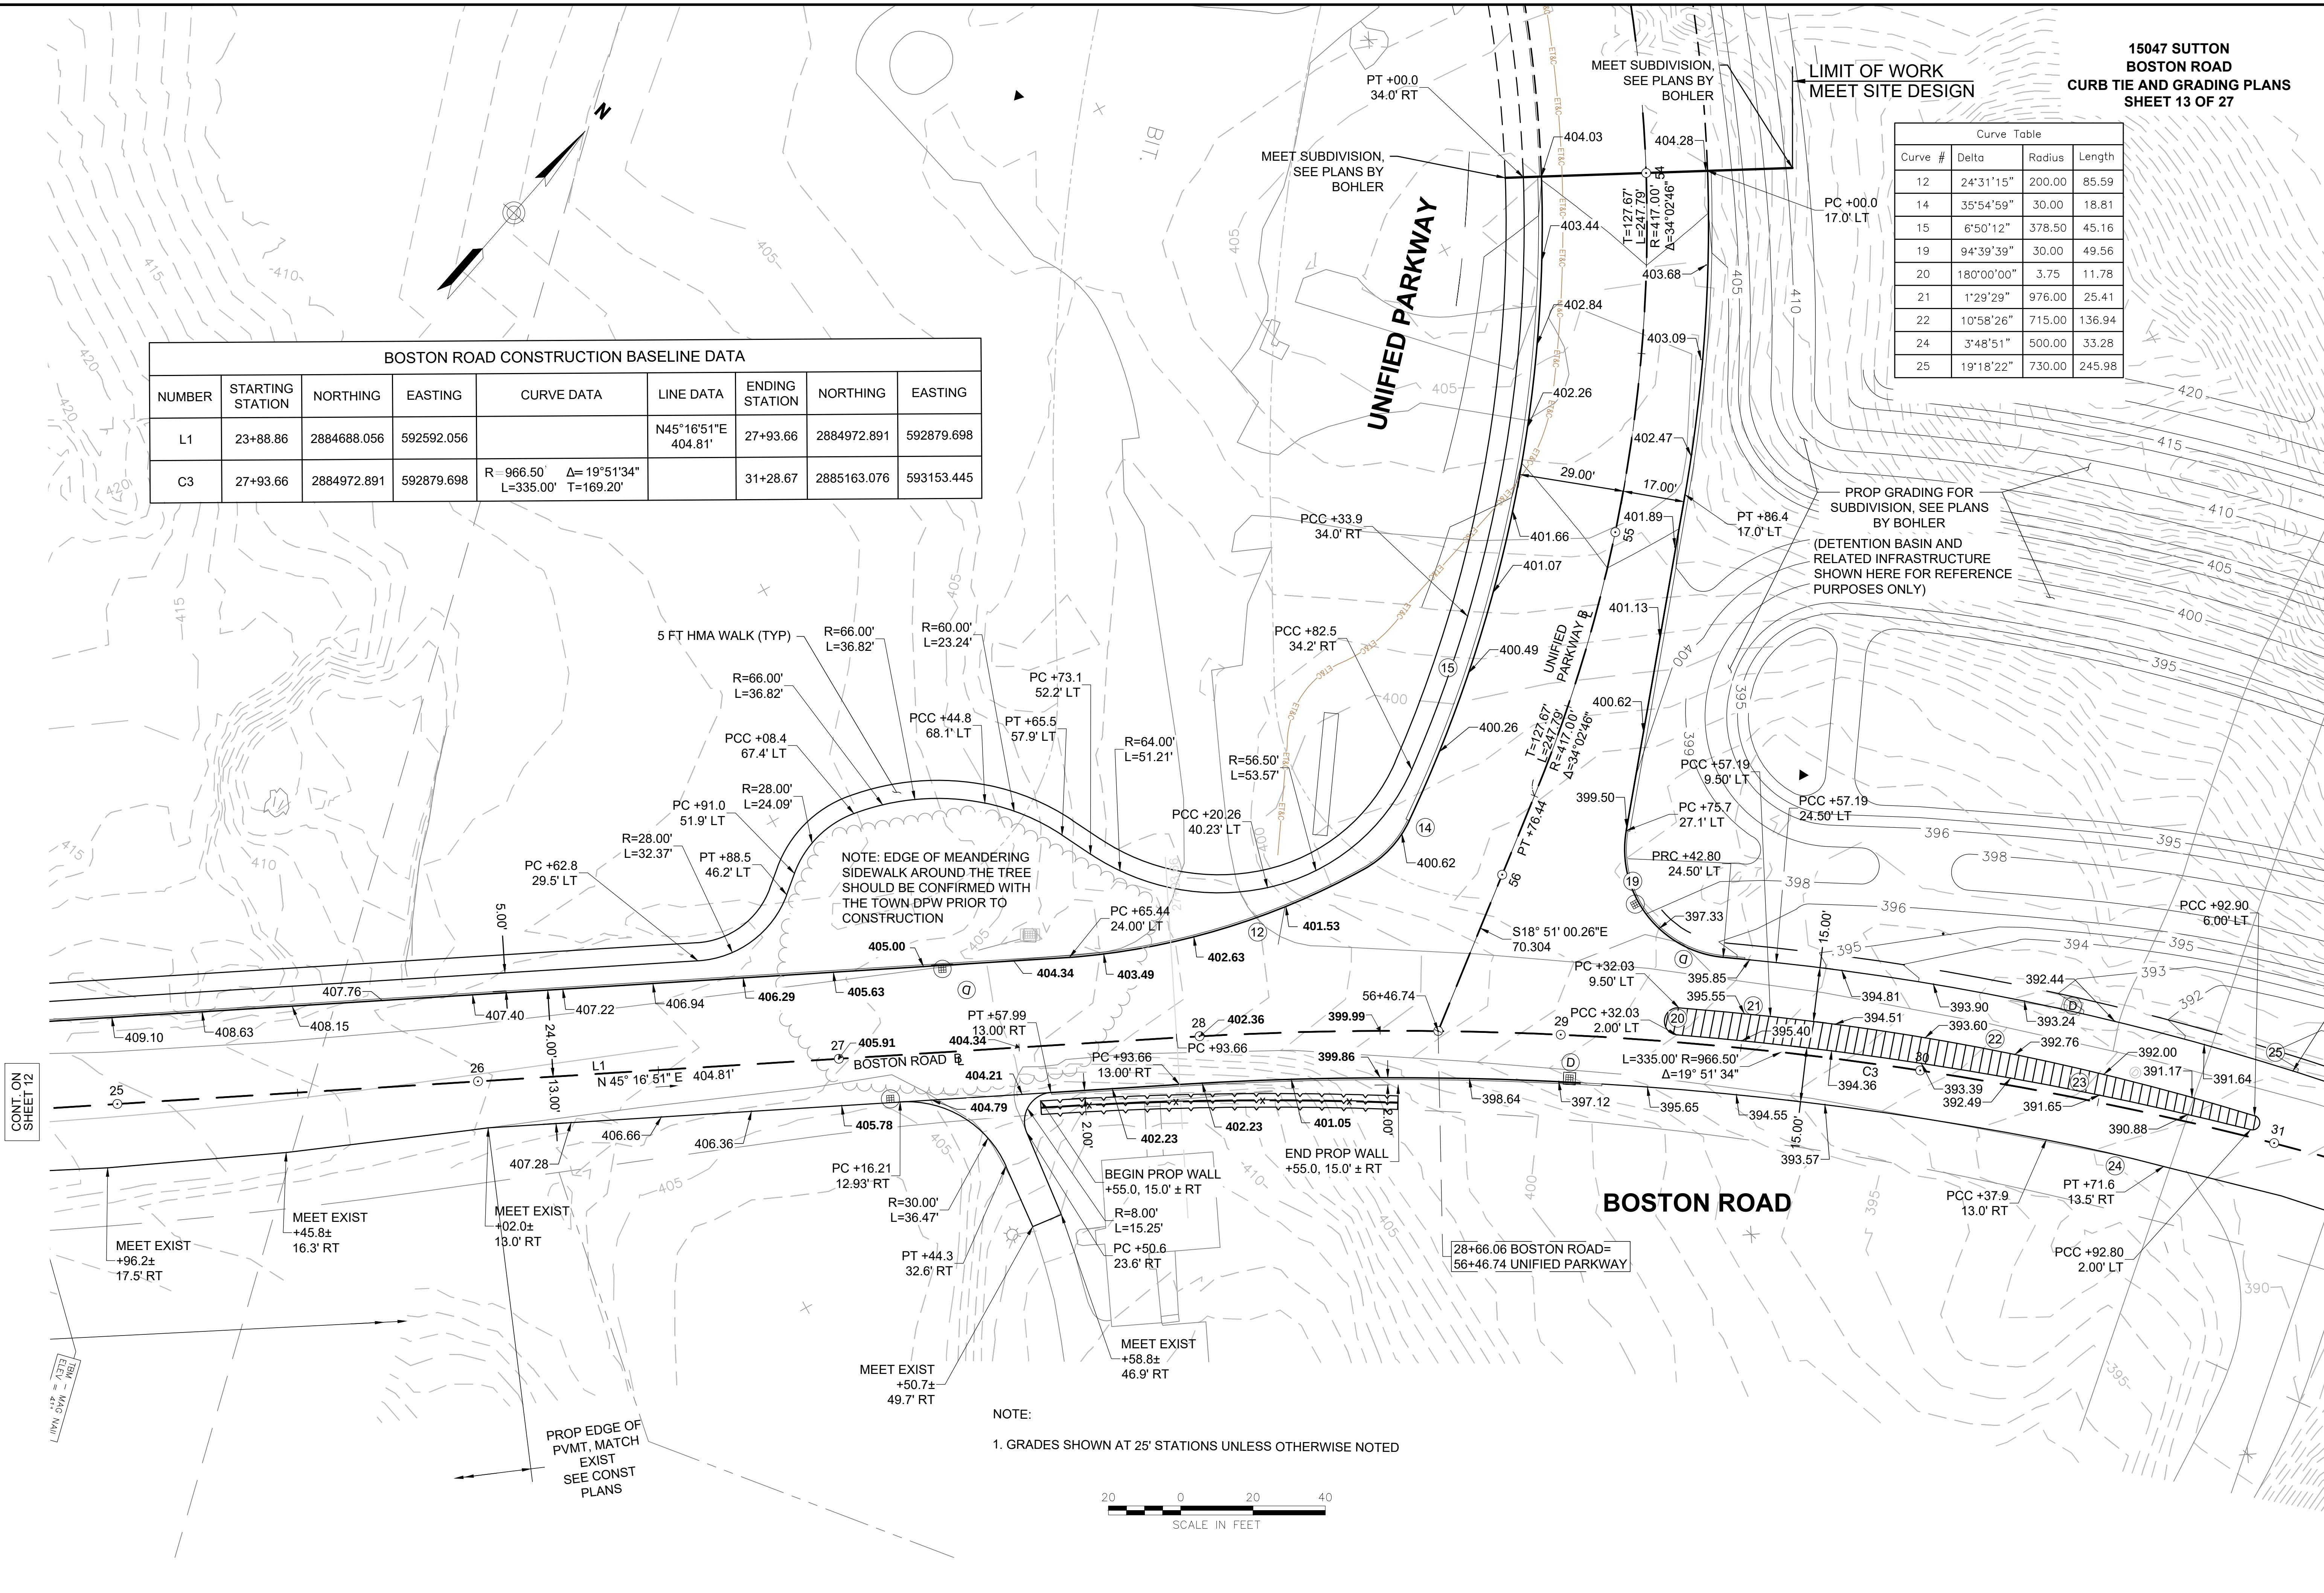

NOTE:
1. GRADES SHOWN AT 25' STATIONS UNLESS OTHERWISE NOTED



CONT. ON
SHEET 12

CONT. ON
SHEET 14