
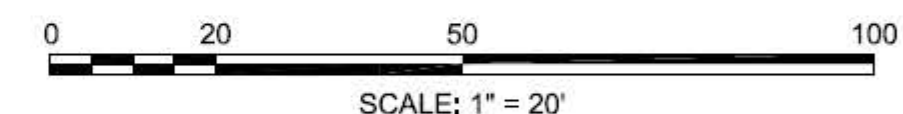


SUTTON BOSTON RD / PROVIDENCE TPK			
STATE	FED. AID PROJ. NO.	SHEET NO.	TOTAL SHEETS
MA	-	5	7
PROJECT FILE NO.		XXXXXX	
SURVEY BASEPLAN			

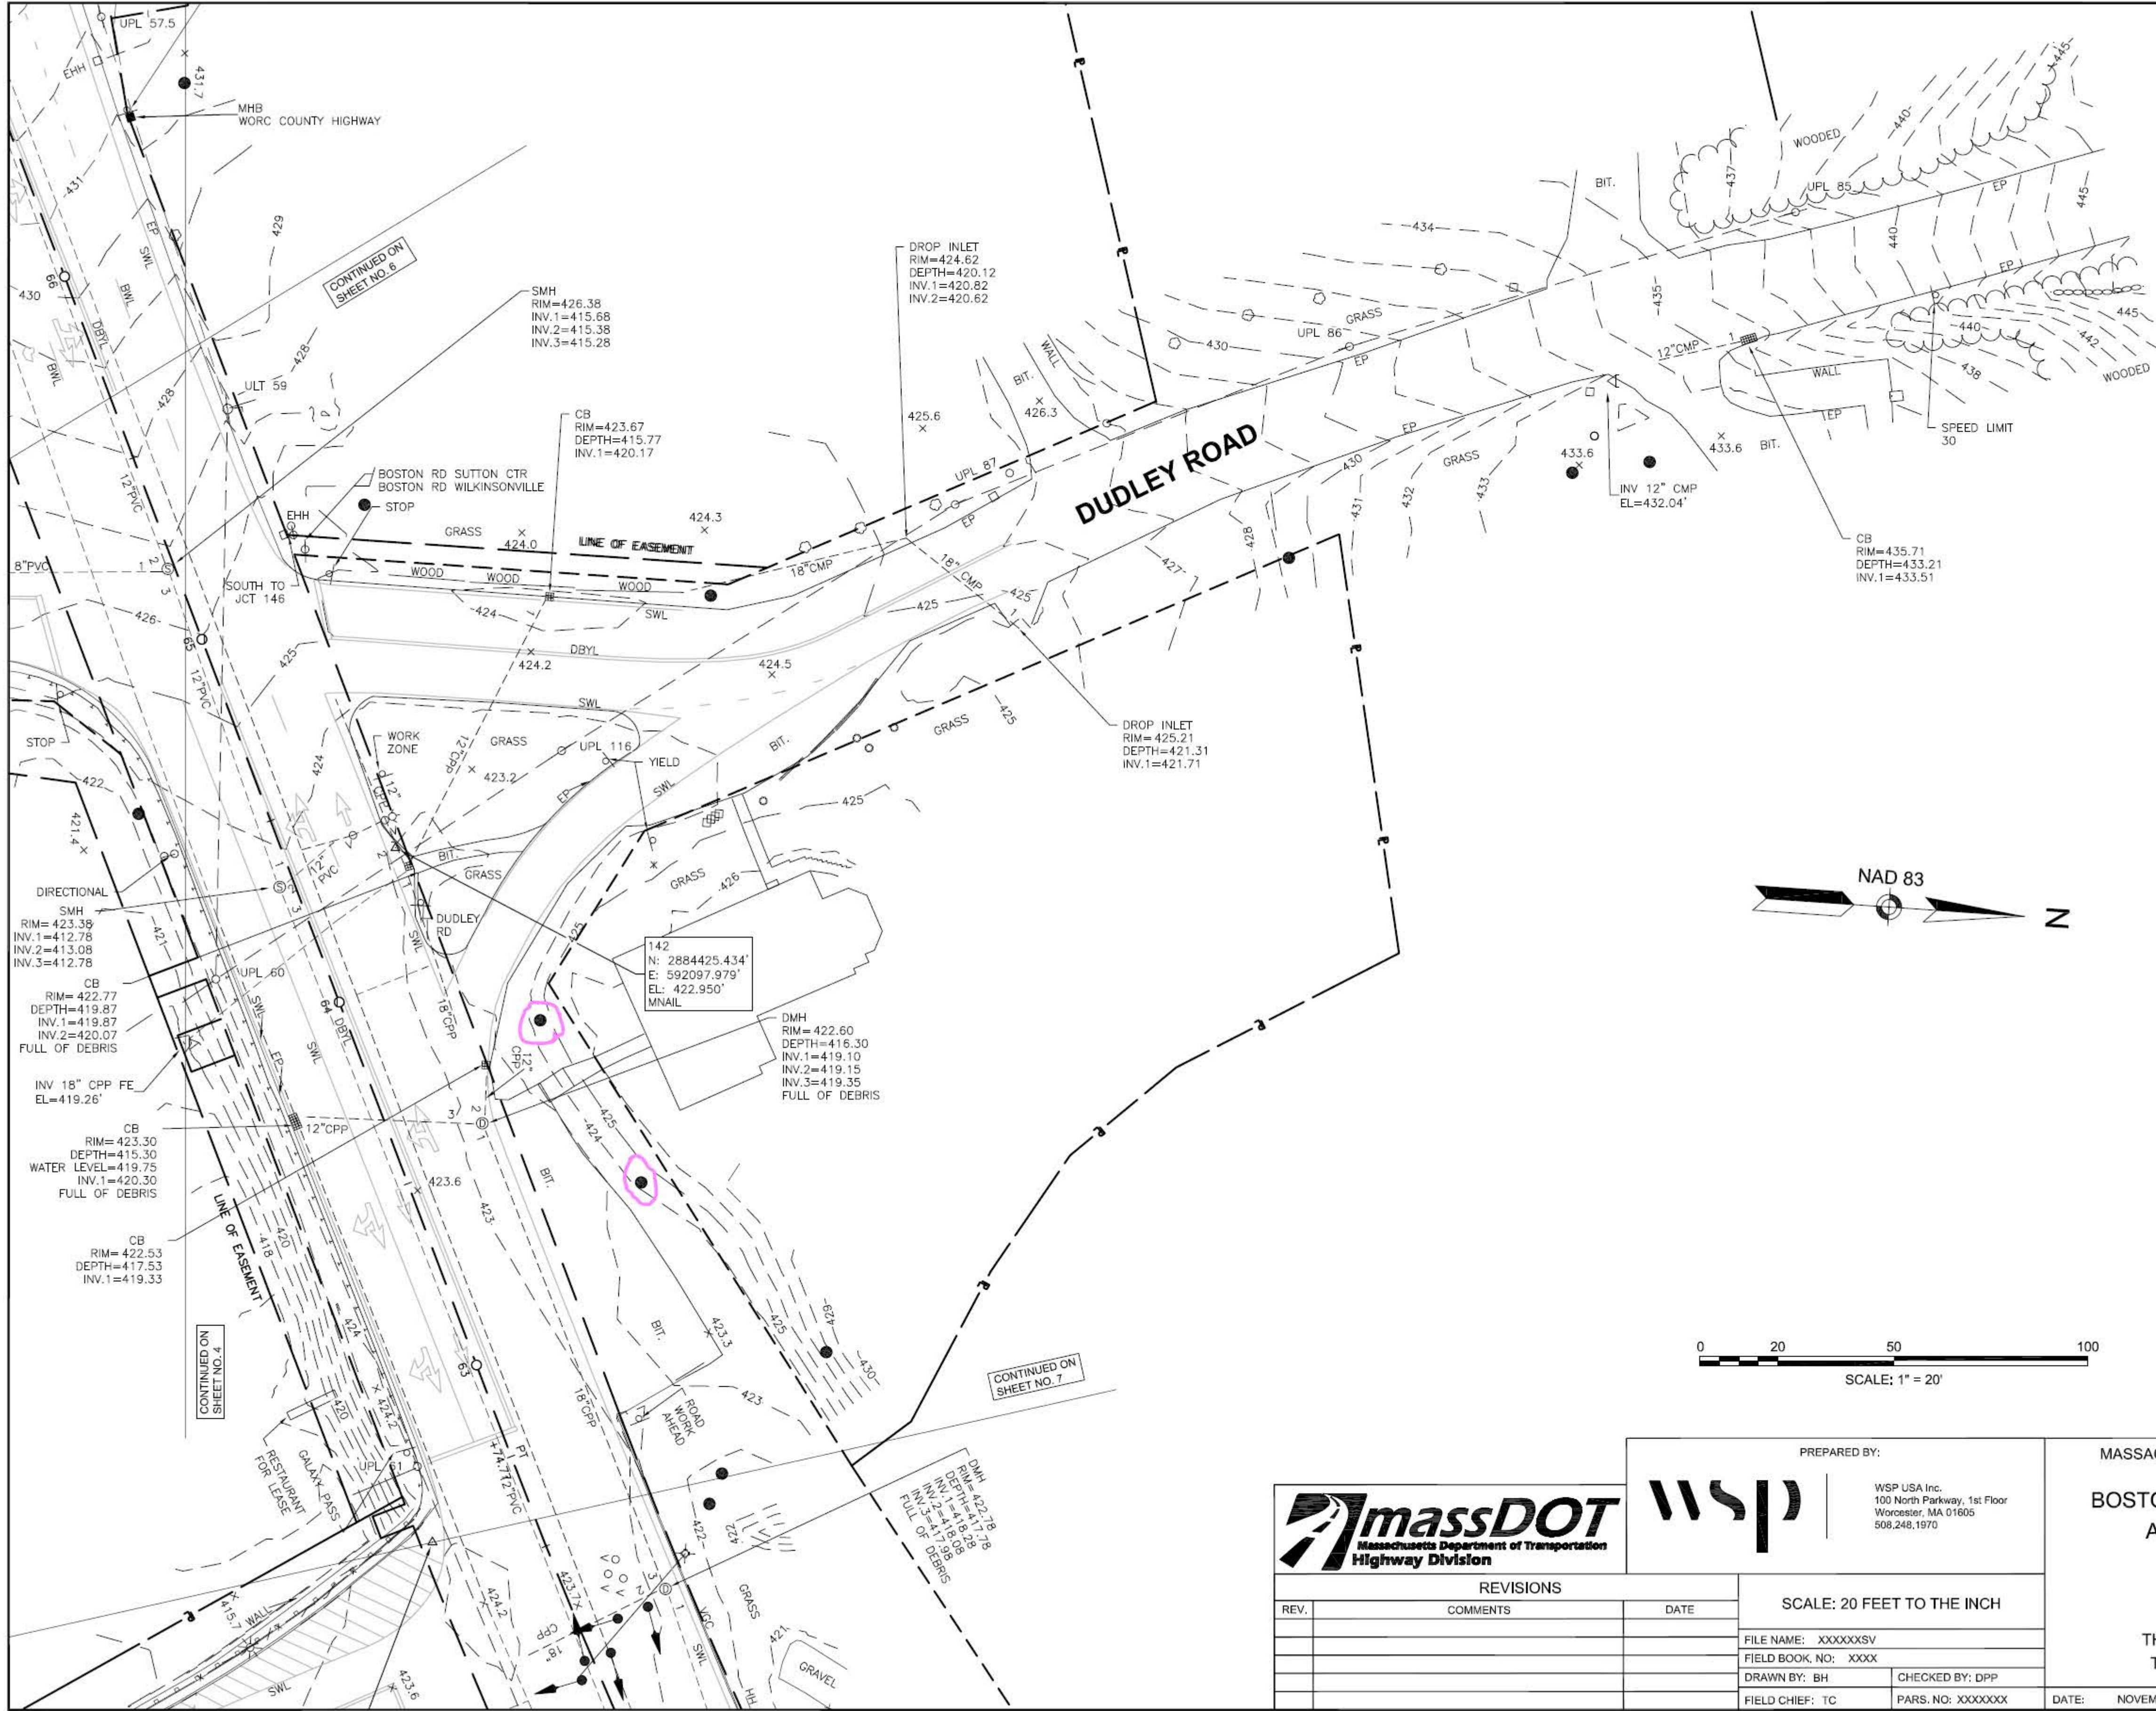

WSP USA Inc.
100 North Parkway, 1st Floor
Worcester, MA 01605
508.248.1970

REVISIONS		
REV.	COMMENTS	DATE

SCALE: 20 FEET TO THE INCH	
FILE NAME:	XXXXXXSV
FIELD BOOK NO:	XXXX
DRAWN BY:	BH
CHECKED BY:	DPP
FIELD CHIEF:	TC
PARS. NO:	XXXXXX

MASSACHUSETTS DEPARTMENT OF TRANSPORTATION
PLAN OF TOPOGRAPHIC SURVEY OF
**BOSTON ROAD, PROVIDENCE TURNPIKE
AND PLEASANT VALLEY ROAD**
IN THE TOWN OF
SUTTON
AS ORDERED BY
THE MASSACHUSETTS DEPARTMENT OF
TRANSPORTATION, HIGHWAY DIVISION

DATE: NOVEMBER 12, 2021

SHEET 5 OF 7